




Detail 1 - Fence Elevation 1:25@A3
1.1m high bowtop panels

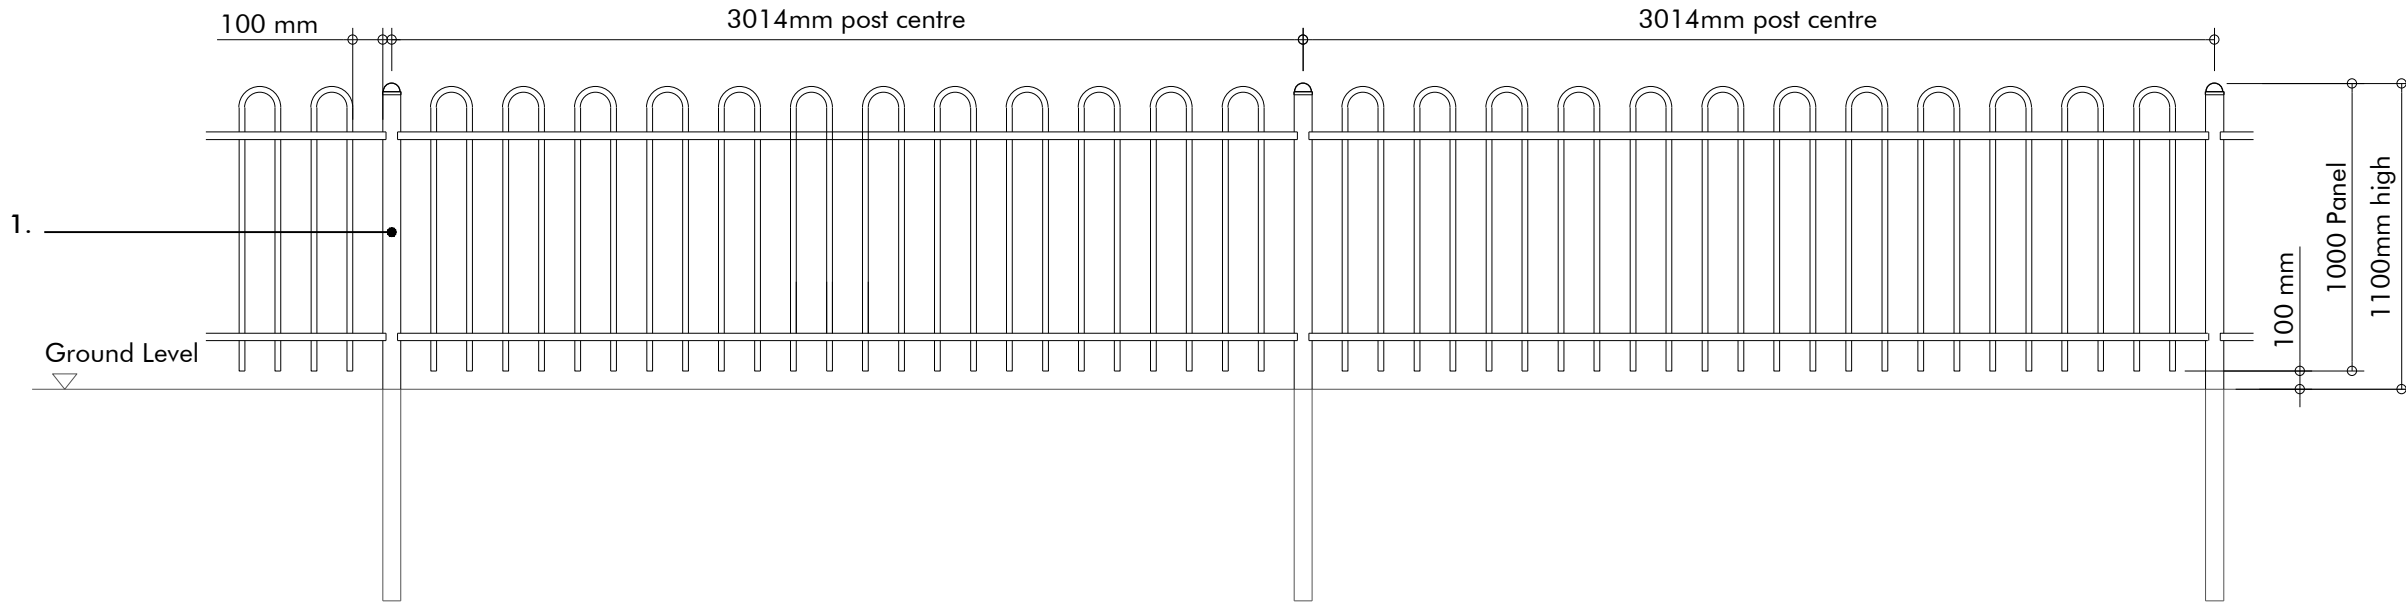

Detail 2 - Plan view and Front Elevation 1:25@A3

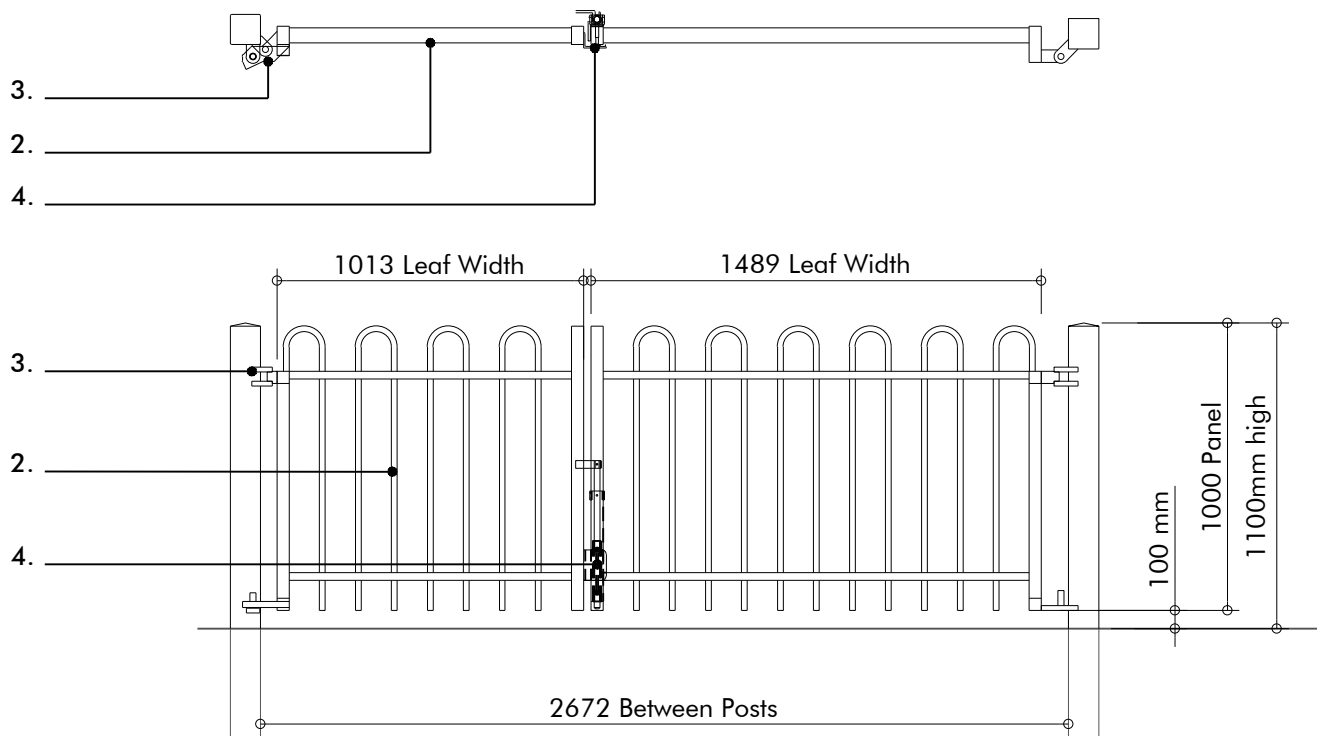

Detail 3 - Maintenance Gate Top and Front Elevation 1:25@A3

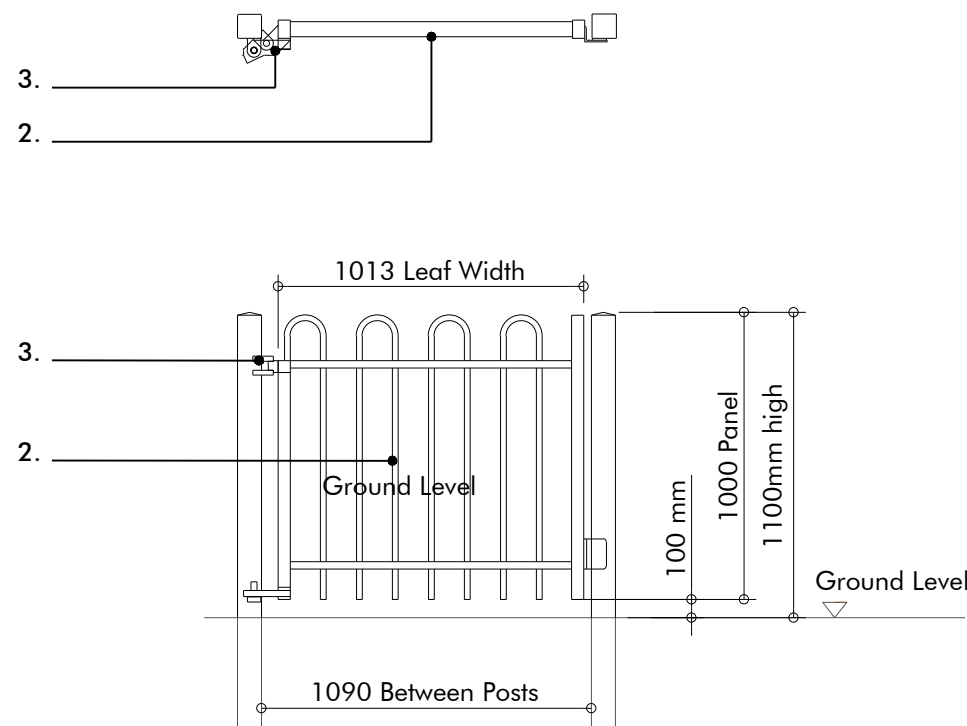

Key

1. Bowtop Fence, Jackson's or similar and approved. Galvanized steel post, fixed into concrete foundation, Ø60mm x 25mm CHS x 1000mm length, with dome post caps. Galvanized Steel Rail, Ø50mm x 25mm RHS x 1000mm length. Pales Ø19mm CHS, spaced at 100mm centres.
2. Bowtop Double Leaf Maintenance Gate, polyester powder coated to contrast with adjacent fence.

3. Self closing mechanism.
4. Manual prop bolt.

Notes

- A. All details to be read in conjunction with the General Arrangement and Specifications.
- B. Fence to be installed in accordance with manufacturer's recommendations.
- C. All fences and gates to conform to BSEN1176 and be RoSPA approved.
- D. All fences and gates require polyester powder coated finish, in accordance with BSEN13438. Colour: Slate Grey

Revision	Description	Drawn by	Checked by	Date
-	Issued for Phase 1AN RMA Submission	AP	JP	04.12.14
A	Issued for Phase 1AN RMA Submission	ET	JP	13.05.15



Macgregor · Smith
 Landscape Architecture



project	Brent Cross Cricklewood Claremont Park	drawn by	AP
status	Phase 1AN RMA Submission	checked by	JP
title	Fencing Type 3 - Bow Top Fence 1.1m high	date	04.12.14
Xref	-	scale	1:25@A3
drawing No	1065-04-410	revision	A