



GENERAL NOTES
 All rights reserved.
 All drawings and written material appearing here, constitute original and unpublished work of the Architect and may not be duplicated, used or disclosed without written consent of the Architect.
 Notes and material designations are typical for similar conditions unless otherwise indicated.
 Do not scale from this drawing except for town planning purposes.
 Please see notes attached at drawing notes Q1.
 Where it is a composite drawing of CRTKL + CT, CT buildings are indicated in grey.

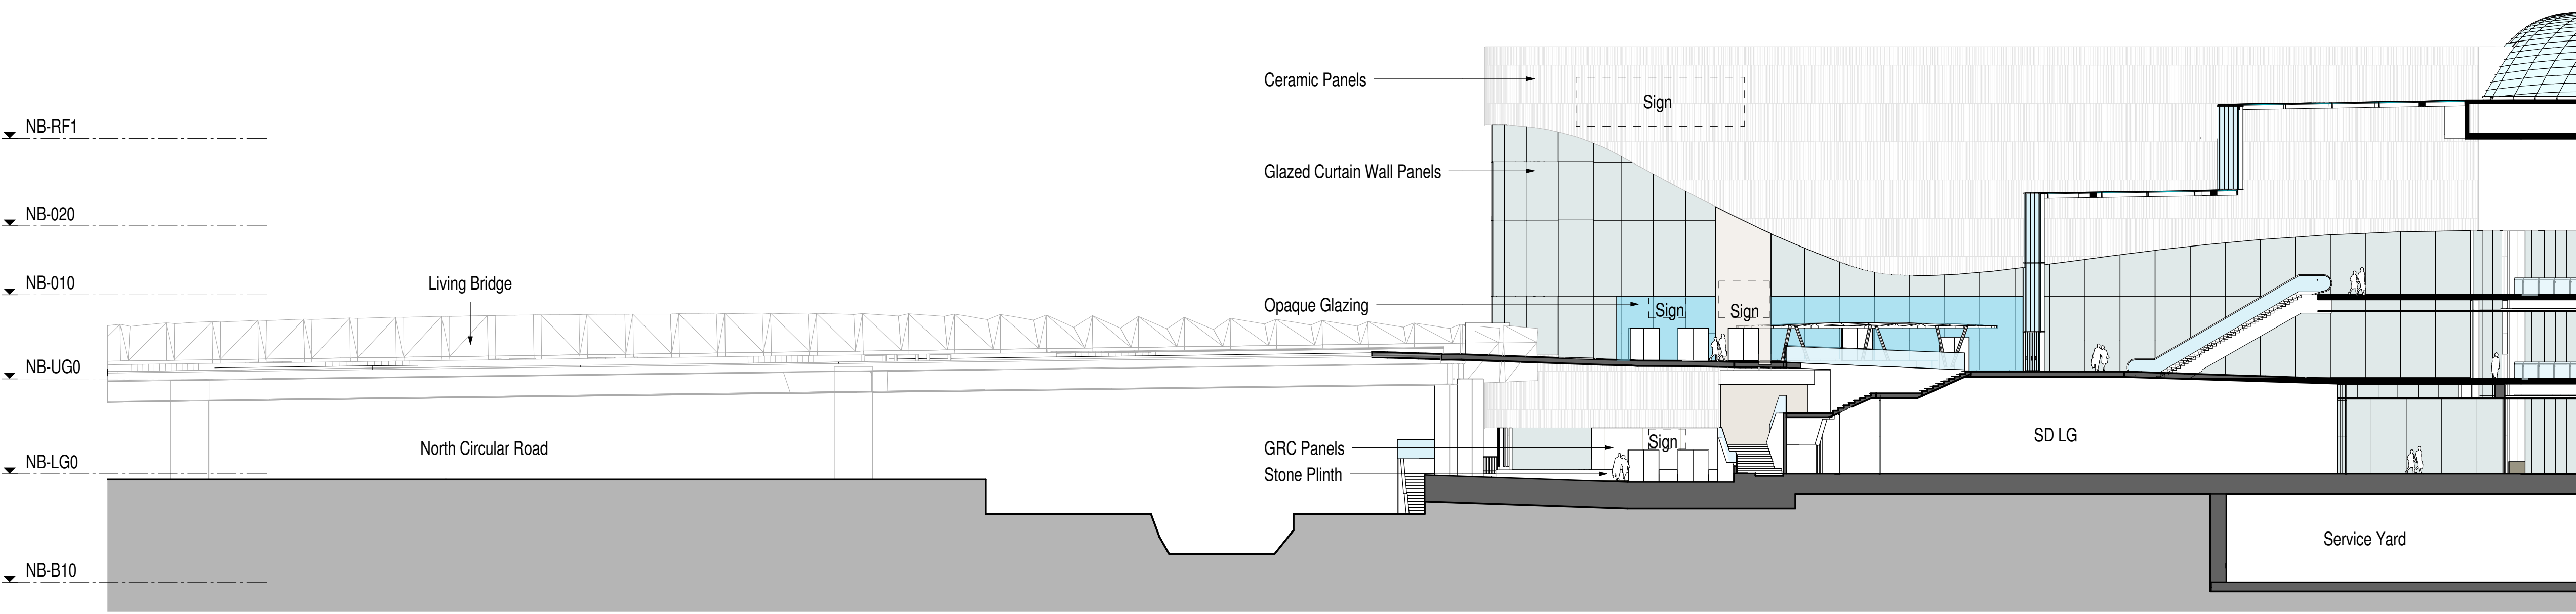


1 SOUTH DEPARTMENT - EAST ELEVATION
 1 : 250

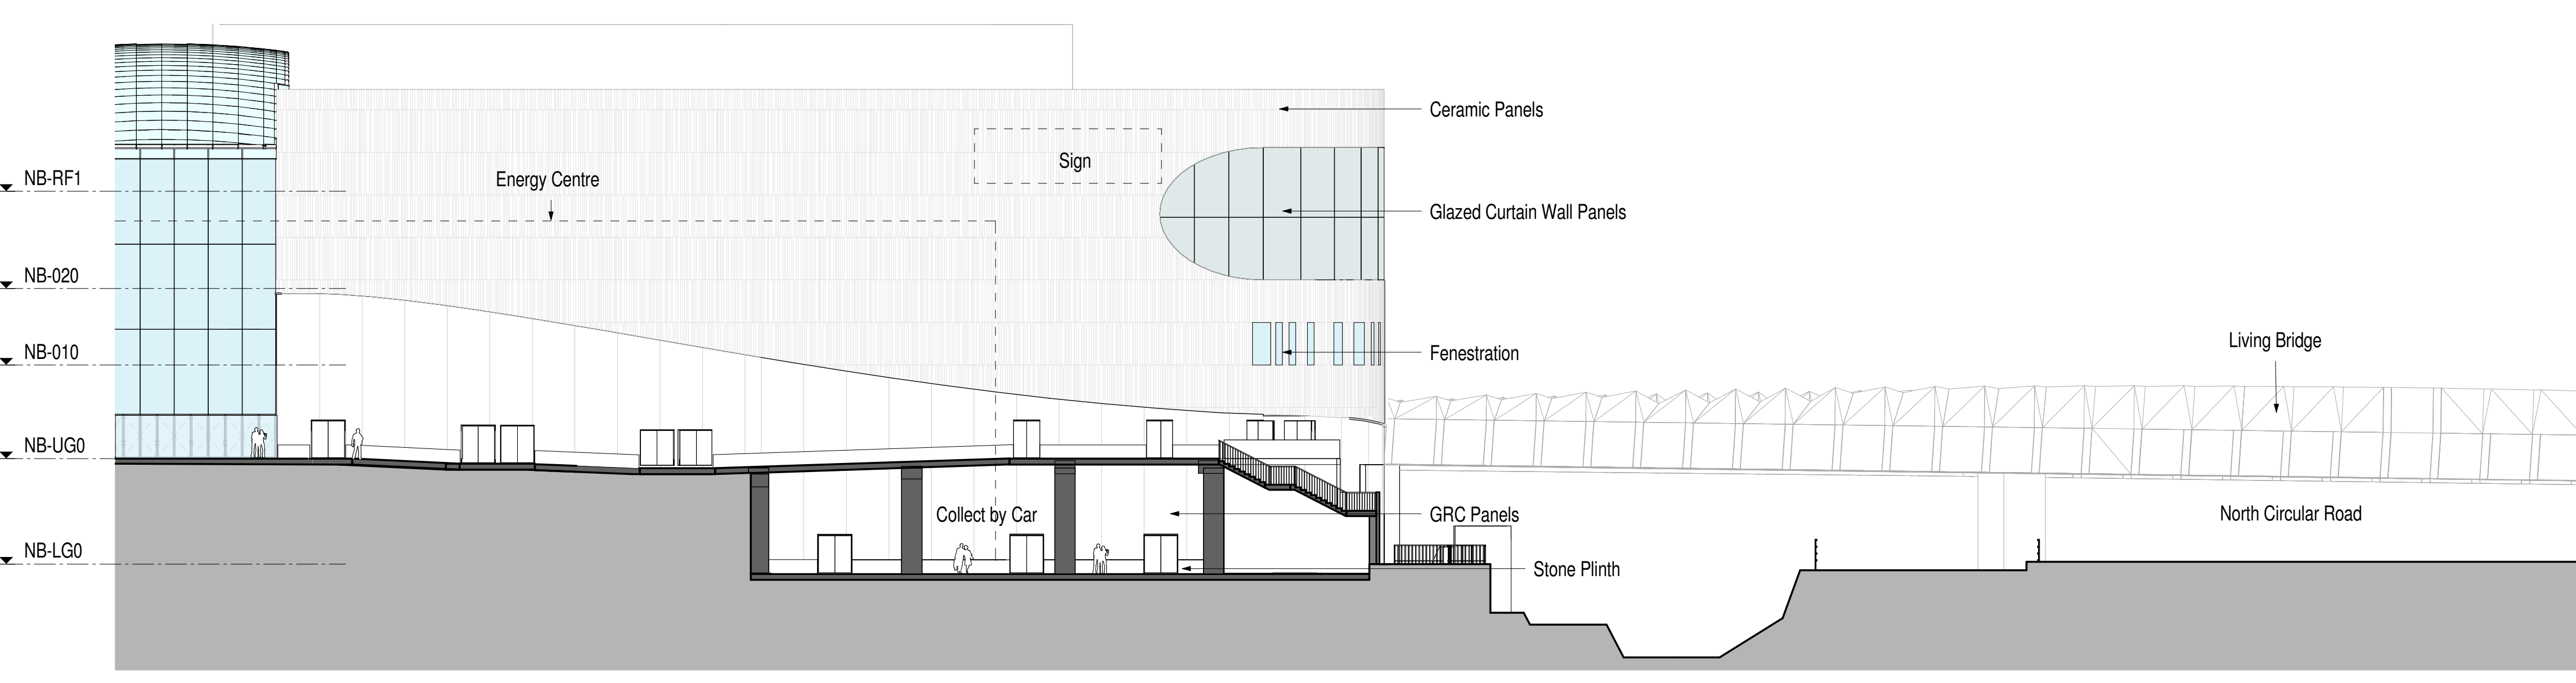

2 SOUTHERN DEPARTMENT - WEST ELEVATION
 1 : 250

REV NO.	DATE	DESCRIPTION
P5	21/04/17	RMA Final Issue A
P4	29/03/17	RMA Final Issue
P3	17/03/17	RMA Draft 3
P2	06/03/17	RMA Draft 2
P1	10/02/17	RMA Draft Issue for Comment

KEY PLAN

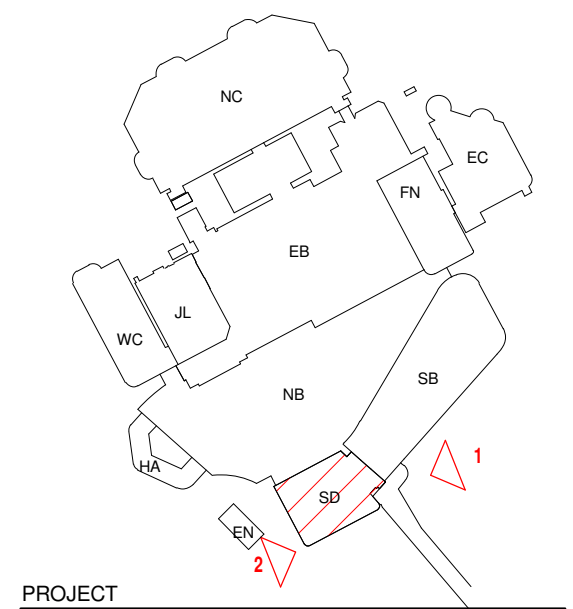

Brent Cross Phase 1B (North) RMA



CALLISORRTKL
 A DESIGN CONSULTANCY OF ARCADIS

CALLISORRTKL
 25 Farringdon Street, 10th Floor
 London EC4A 4AB
 T: +44(0)20 7306 0404

SHEET IDENTIFICATION
 TITLE

SOUTHERN DEPARTMENT- EAST & WEST ELEVATIONS

STATUS
PLANNING

PROJECT NUMBER	DATE DRAWN	SCALE @ A1
50-14026	01/21/17	1 : 250
	DRAWN BY:	LM
	CHECKED BY:	NG

08069-CRL-SD-XXX-DR-P-20120 P5

© 2016 CALLISORRTKL UK Ltd



21/04/2017 11:26:53