


GENERAL NOTES
 All rights reserved.
 All drawings and written material appearing here, constitute original and unpublished work of the Architect and may not be duplicated, used or disclosed without written consent of the Architect.
 Notes and material designations are typical for similar conditions unless otherwise indicated.
 Do not scale from this drawing except for town planning purposes.
 Please see notes attached at drawing notes Q1.
 Where it is a composite drawing of CRTKL + CT, CT buildings are indicated in grey.

REV NO.	DATE	DESCRIPTION
P5	21/04/17	RMA Final Issue A
P4	29/03/17	RMA Final Issue
P3	17/03/17	RMA Draft 3
P2	06/03/17	RMA Draft 2
P1	20/01/17	Stage 2 Issue Draft 3

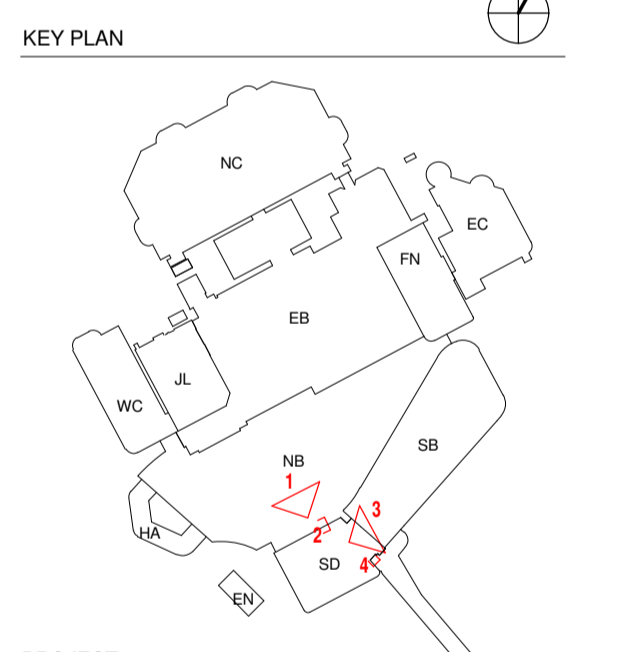

Brent Cross Phase 1B (North) RMA

CLIENT
Hammerston
Standard Life Investments


CALLISONRTKL
 A DESIGN CONSULTANCY OF ARCADIS

CALLISONRTKL
 25 Farringdon Street, 10th Floor
 London EC4A 4AB
 T: +44(0)20 7306 0404

SHEET IDENTIFICATION
 TITLE
SOUTHERN DEPARTMENT ENLARGED ELEVATION & SECTION
 STATUS
PLANNING

PROJECT NUMBER	DATE DRAWN	SCALE @ A1
50-14026	02/20/17	1:100
DRAWN BY:	NS	CHECKED BY:
	NG	

PROJECT ORIGINATOR DATE LEVEL FILE ROLE DESCRIPTION REVISION
08069-CRL-SD-XXX-DR-P-40101 P5
 © 2016 CALLISONRTKL UK Ltd

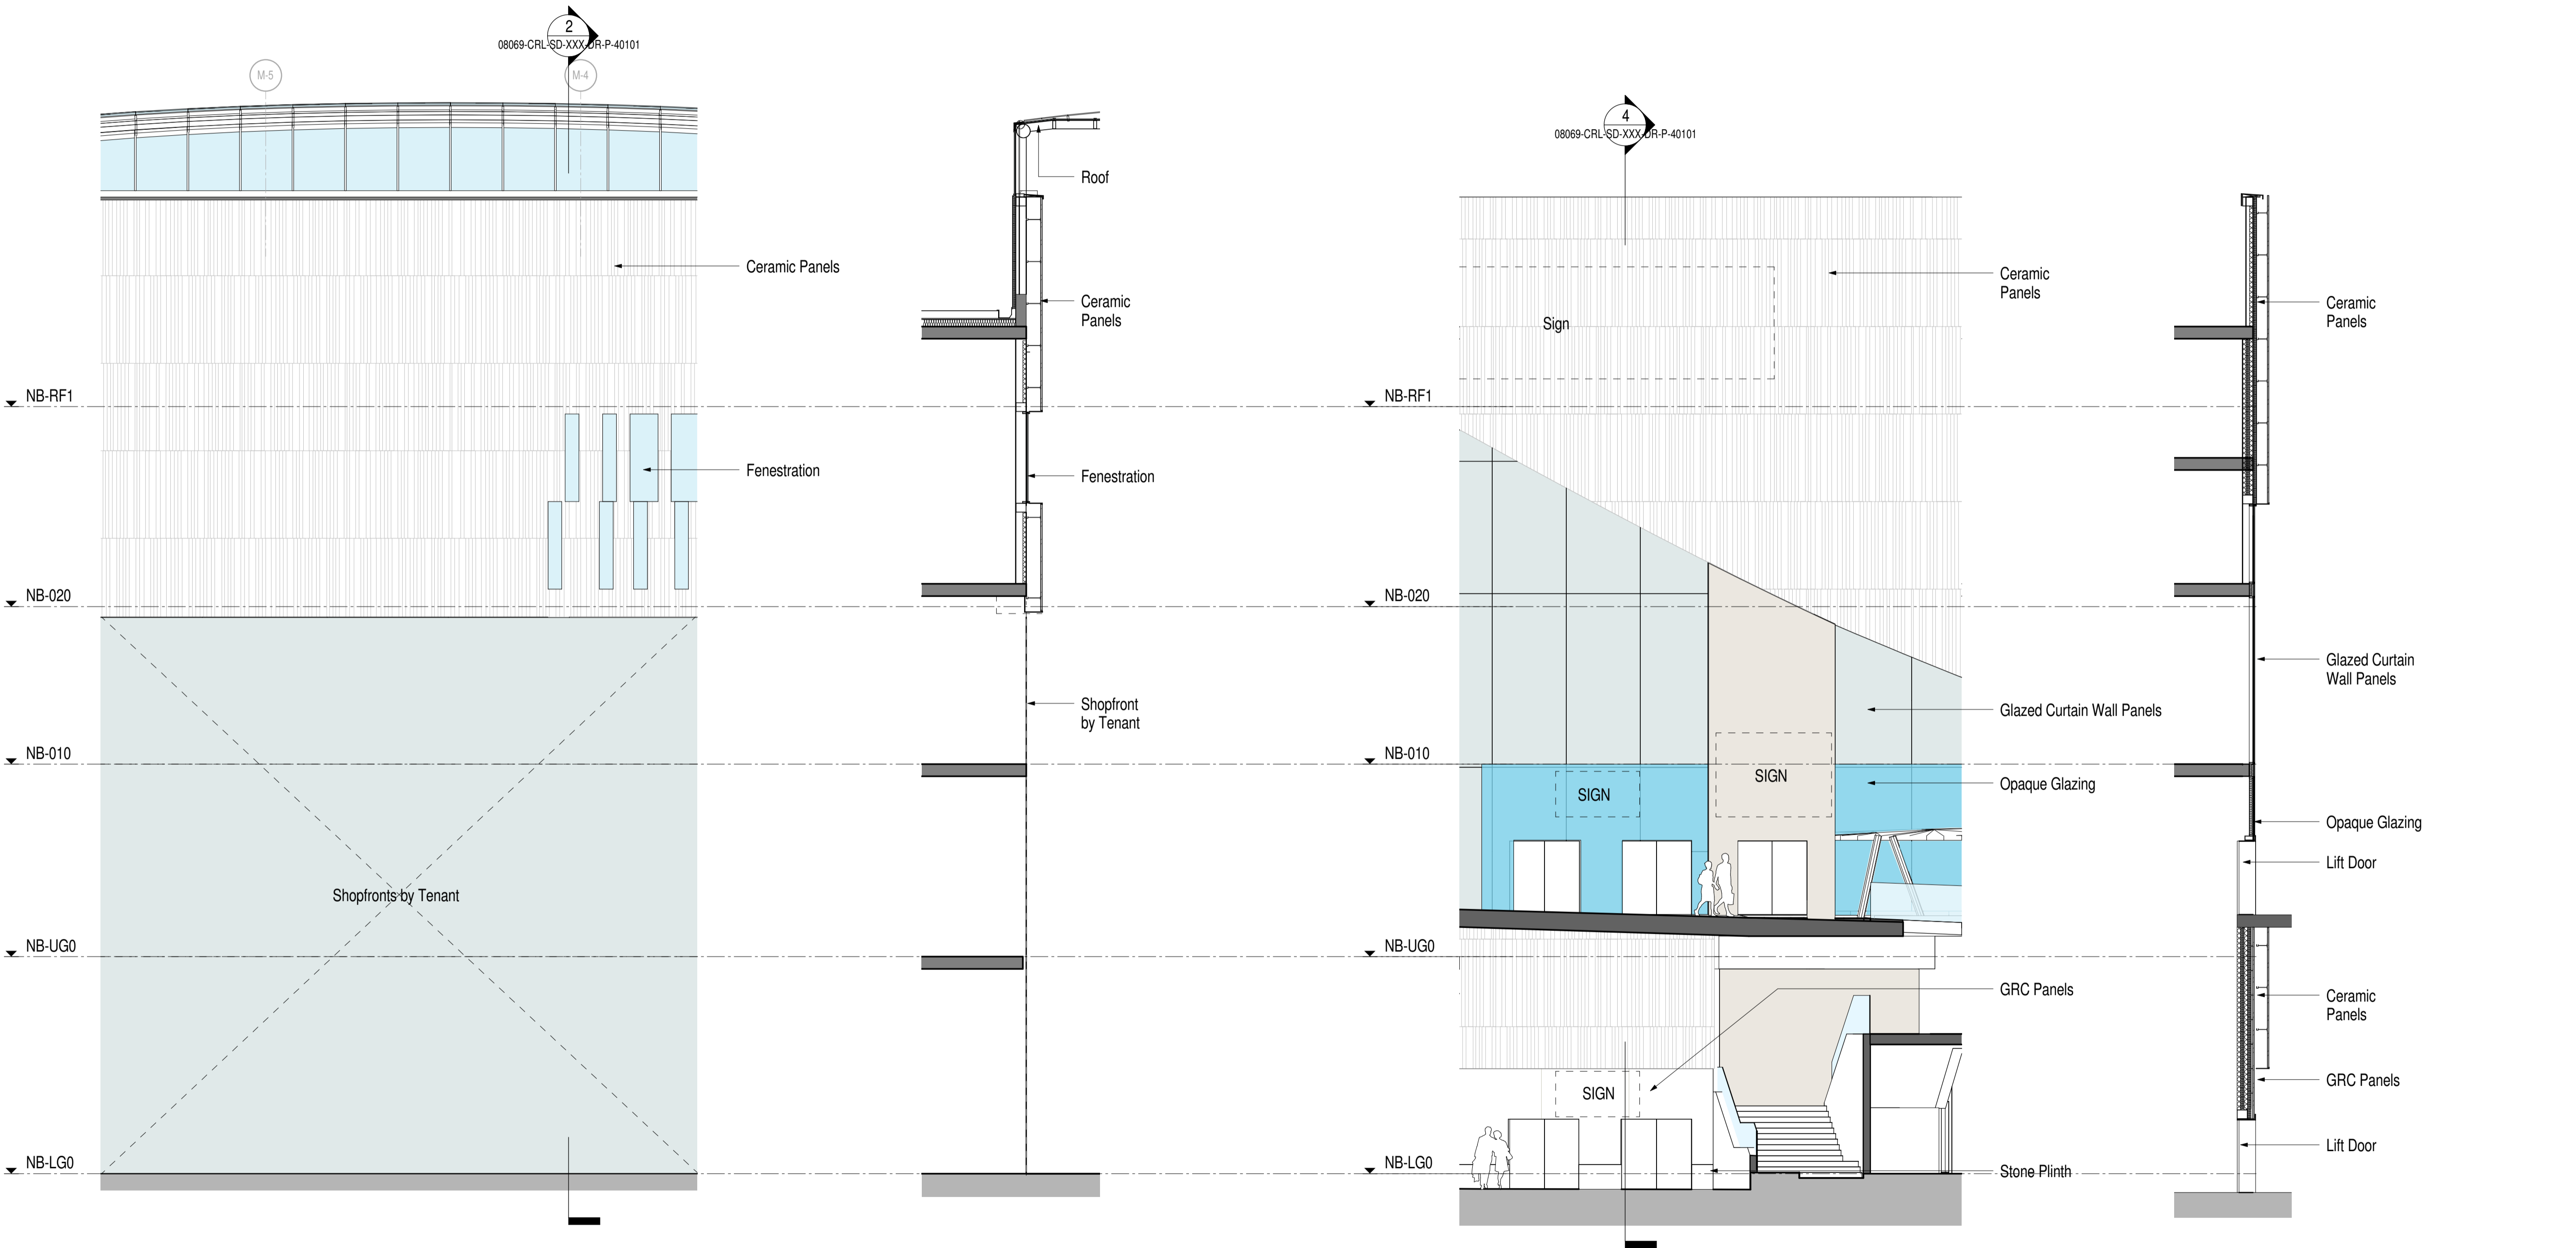


1 SOUTHERN DEPARTMENT - ENLARGED NORTH ELEVATION
 1:100

2 SOUTHERN DEPARTMENT - ENLARGED NORTH SECTION
 1:100

3 SOUTHERN DEPARTMENT - ENLARGED EAST ELEVATION
 1:100

4 SOUTHERN DEPARTMENT - ENLARGED EAST SECTION
 1:100

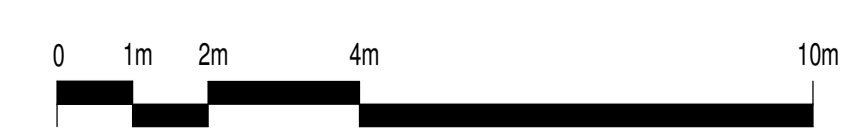

21/04/2017 11:32:56