


KEY PLAN


NOTES

DO NOT SCALE FROM THIS DRAWING EXCEPT FOR THE PURPOSES OF TOWN PLANNING.
PLEASE SEE NOTES ATTACHED AT DRAWING NOTES Q1.


© COPYRIGHT CHAPMAN TAYLOR 2017

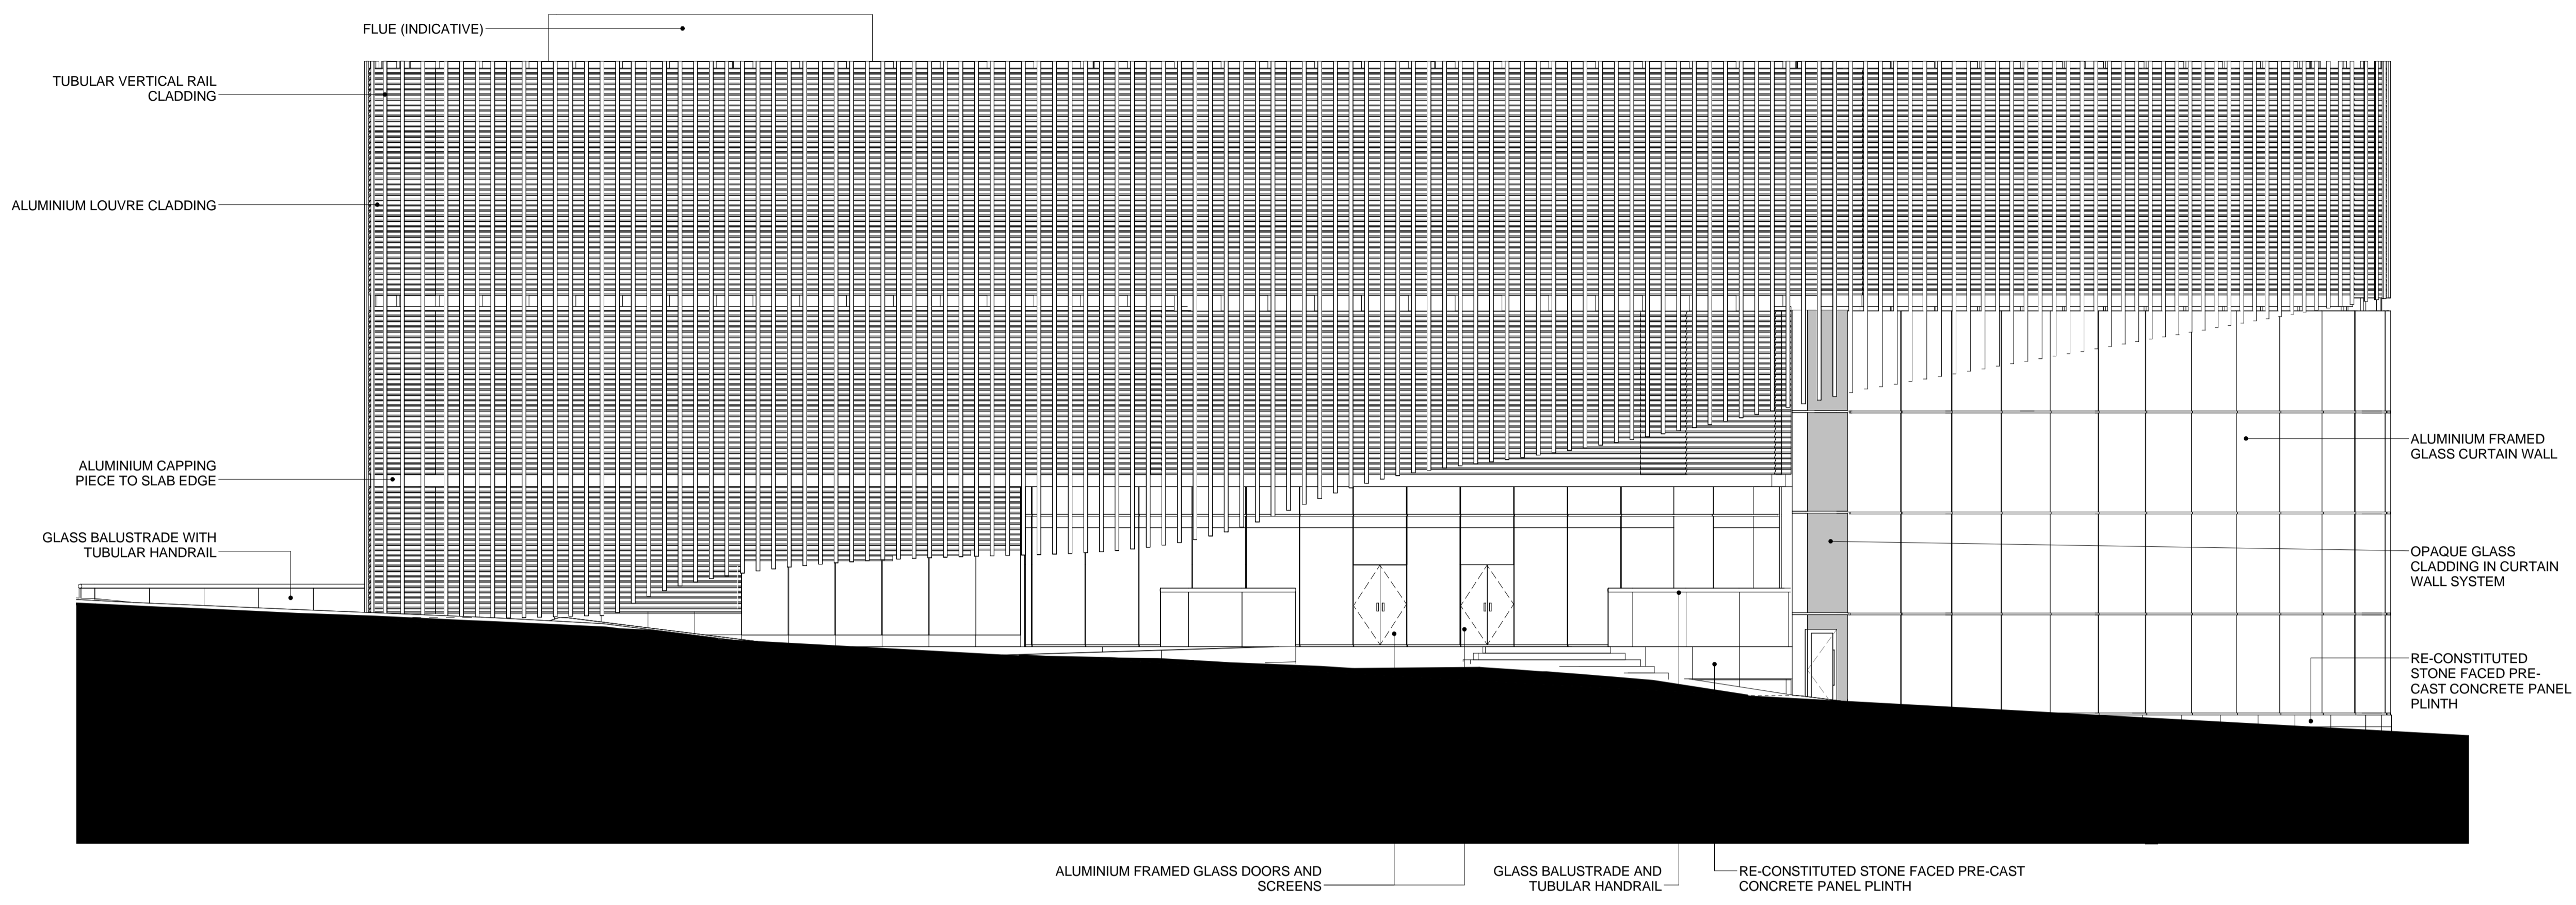

1 GA East Elevation
1 : 100

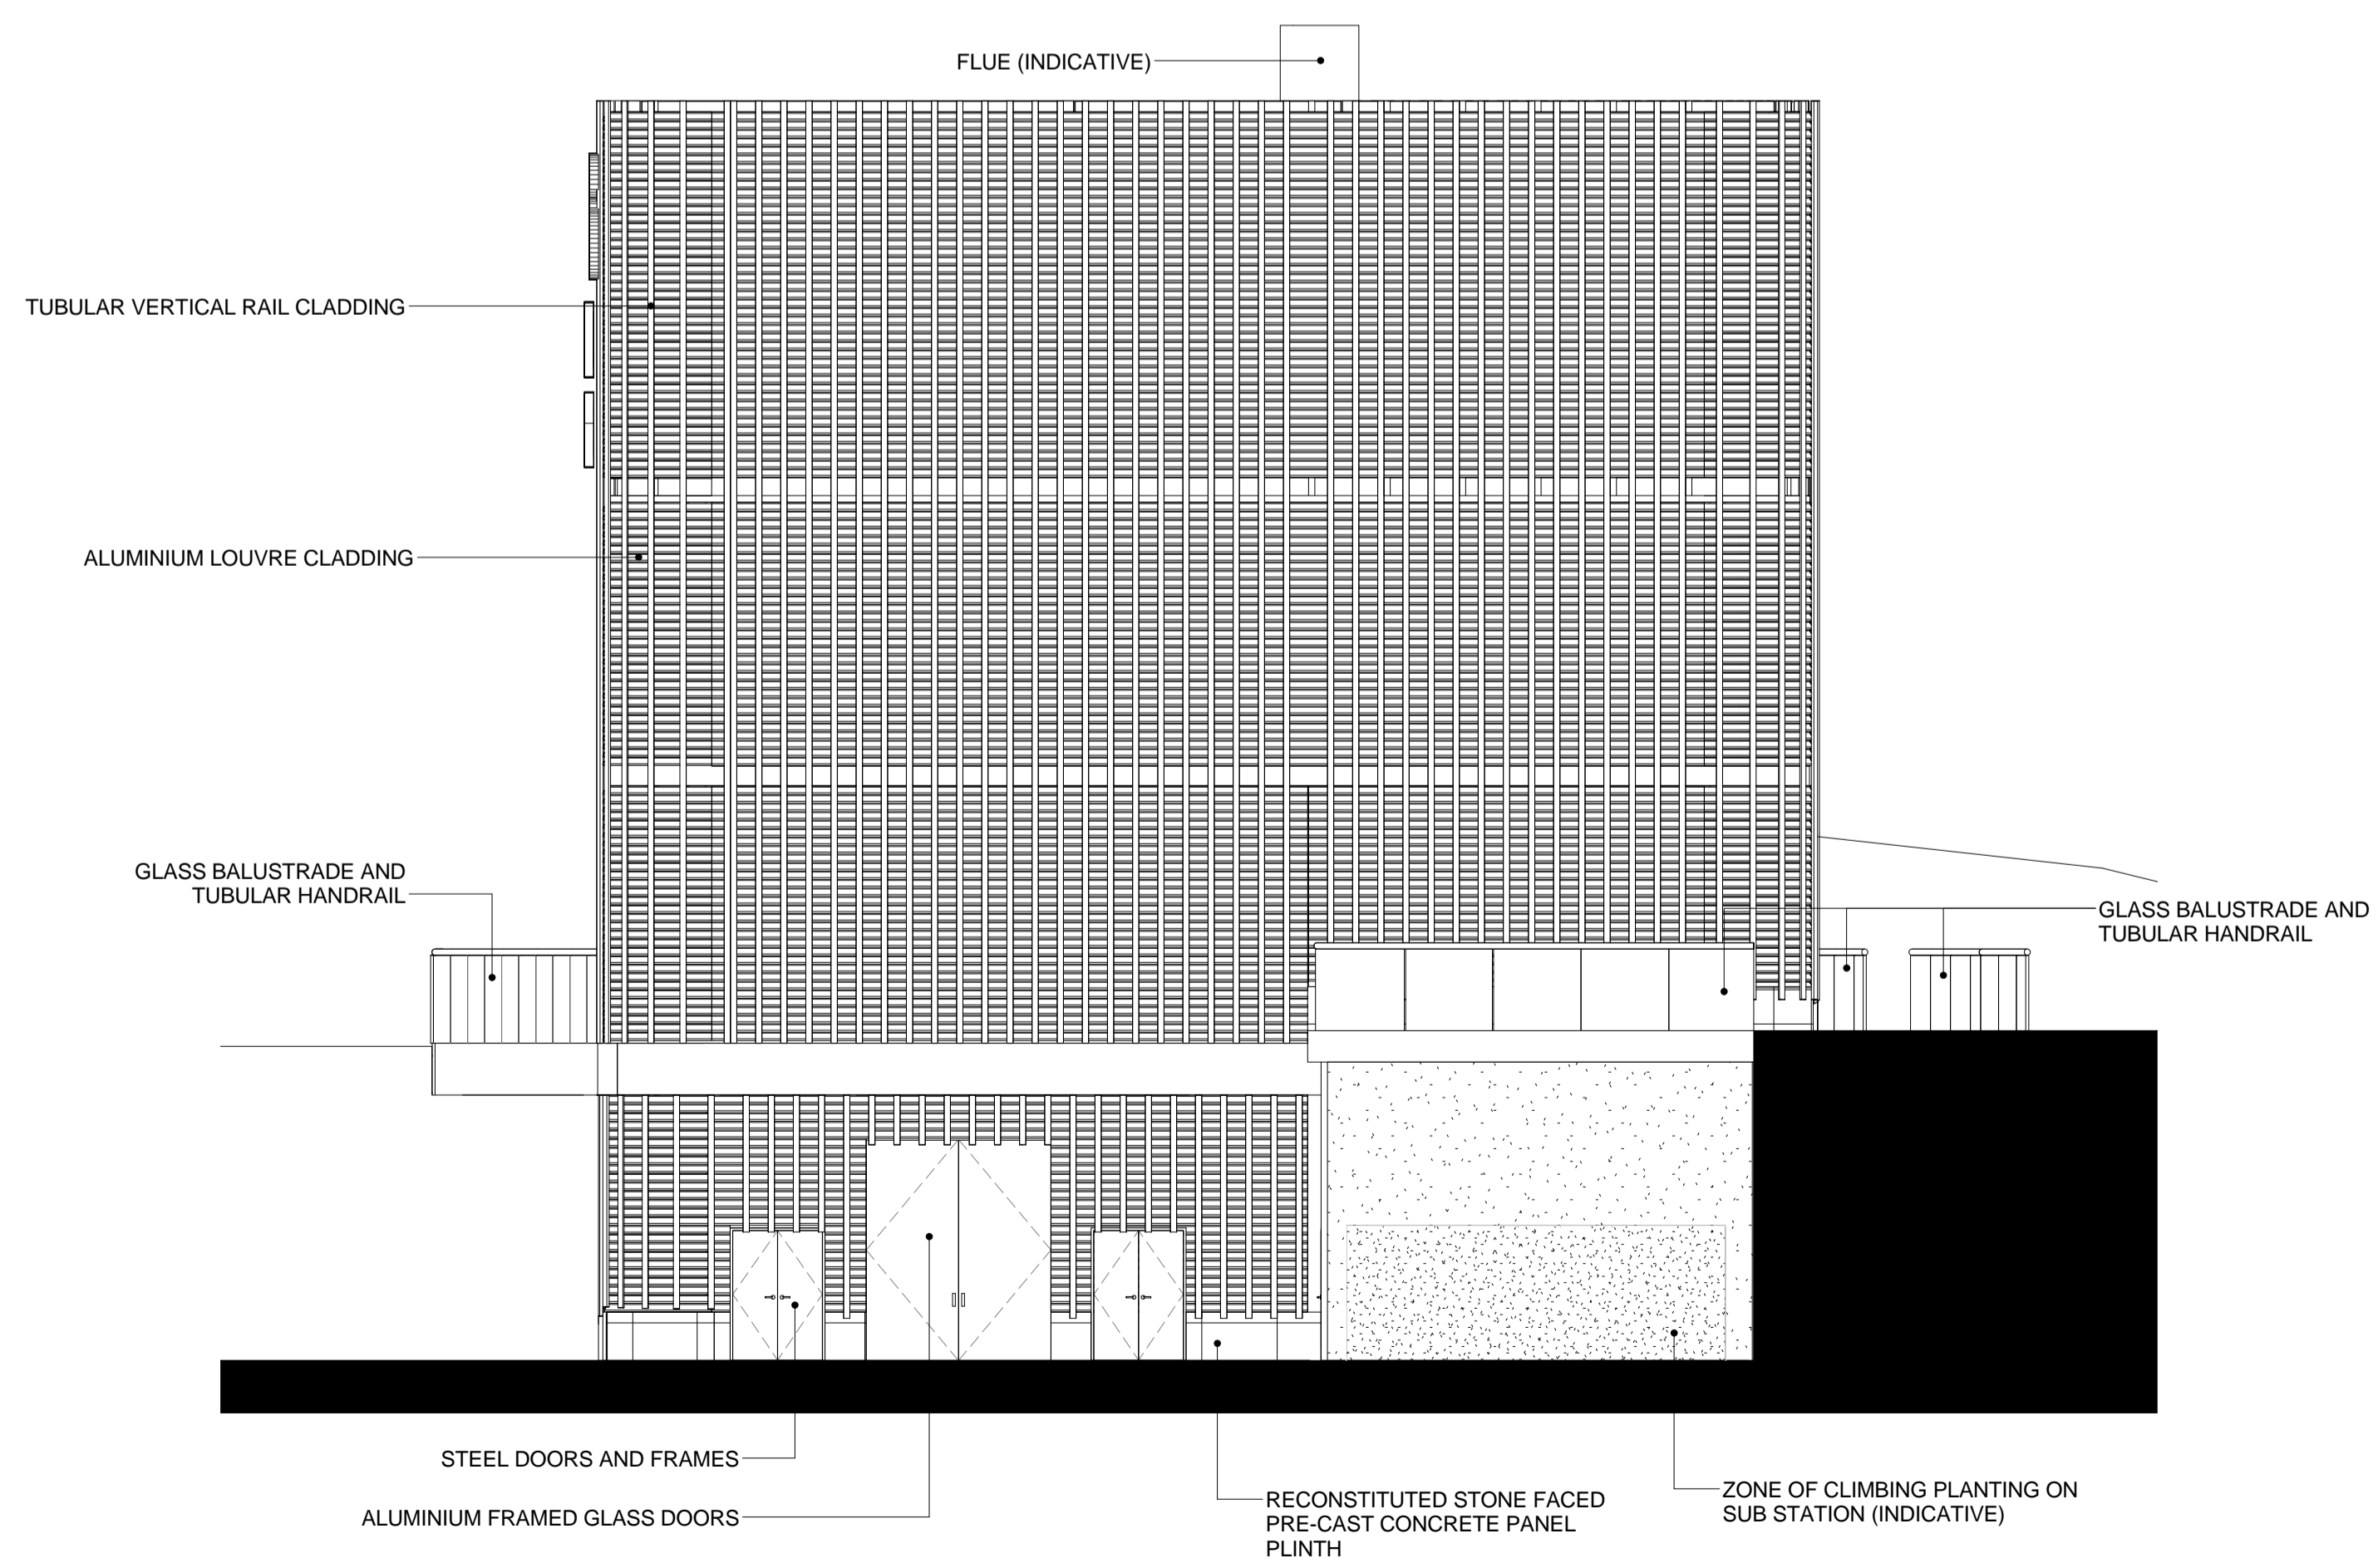

2 GA South Elevation
1 : 100

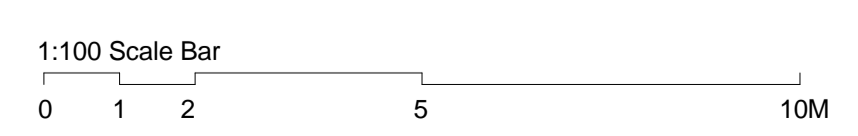

REV	DATE	BY	DESCRIPTION	CHKD
P5	12.04.17	NP	Updates for RMA Issue	IC
P4	29.03.17	TK	RMA Issue	IC
P3	03.03.17	TK	Final Draft RMA Issue	IC
P2	10.02.17	TK	Issued for draft RMA	IC
P1	06.02.17	TK	Update for draft RMA	IC

PROJECT

**BRENT CROSS
CRICKLEWOOD**

CLIENT



**Standard Life
Investments**

ARCHITECT

Chapman Taylor
INTERNATIONAL ARCHITECTS MASTERPLANNERS DESIGNERS
10 Eastbourne Terrace, London, W2 6LG
Tel +44 (0)207 371 3000 | Fax +44 (0)207 371 1949
london@chapmantaylor.com

DRAWING TITLE

**ENERGY CENTRE PLOT 101
GA ELEVATIONS
EAST AND SOUTH**
Scale 1 : 100 @ A1

PROJECT	ORIGINATOR	ZONE	LEVEL	TYPE	ROLE	NUMBER	REVISION
CRIC 334		EN	ZZZ	DR	A	21102	P5

08069 CTA EN ZZZ DR A 21102 P5