

KEY PLAN


NOTES

DO NOT SCALE FROM THIS DRAWING EXCEPT FOR THE PURPOSES OF TOWN PLANNING.  
PLEASE SEE NOTES ATTACHED AT DRAWING NOTES Q1.

© COPYRIGHT CHAPMAN TAYLOR 2017



**1 NORTH ELEVATION**  
1 : 250

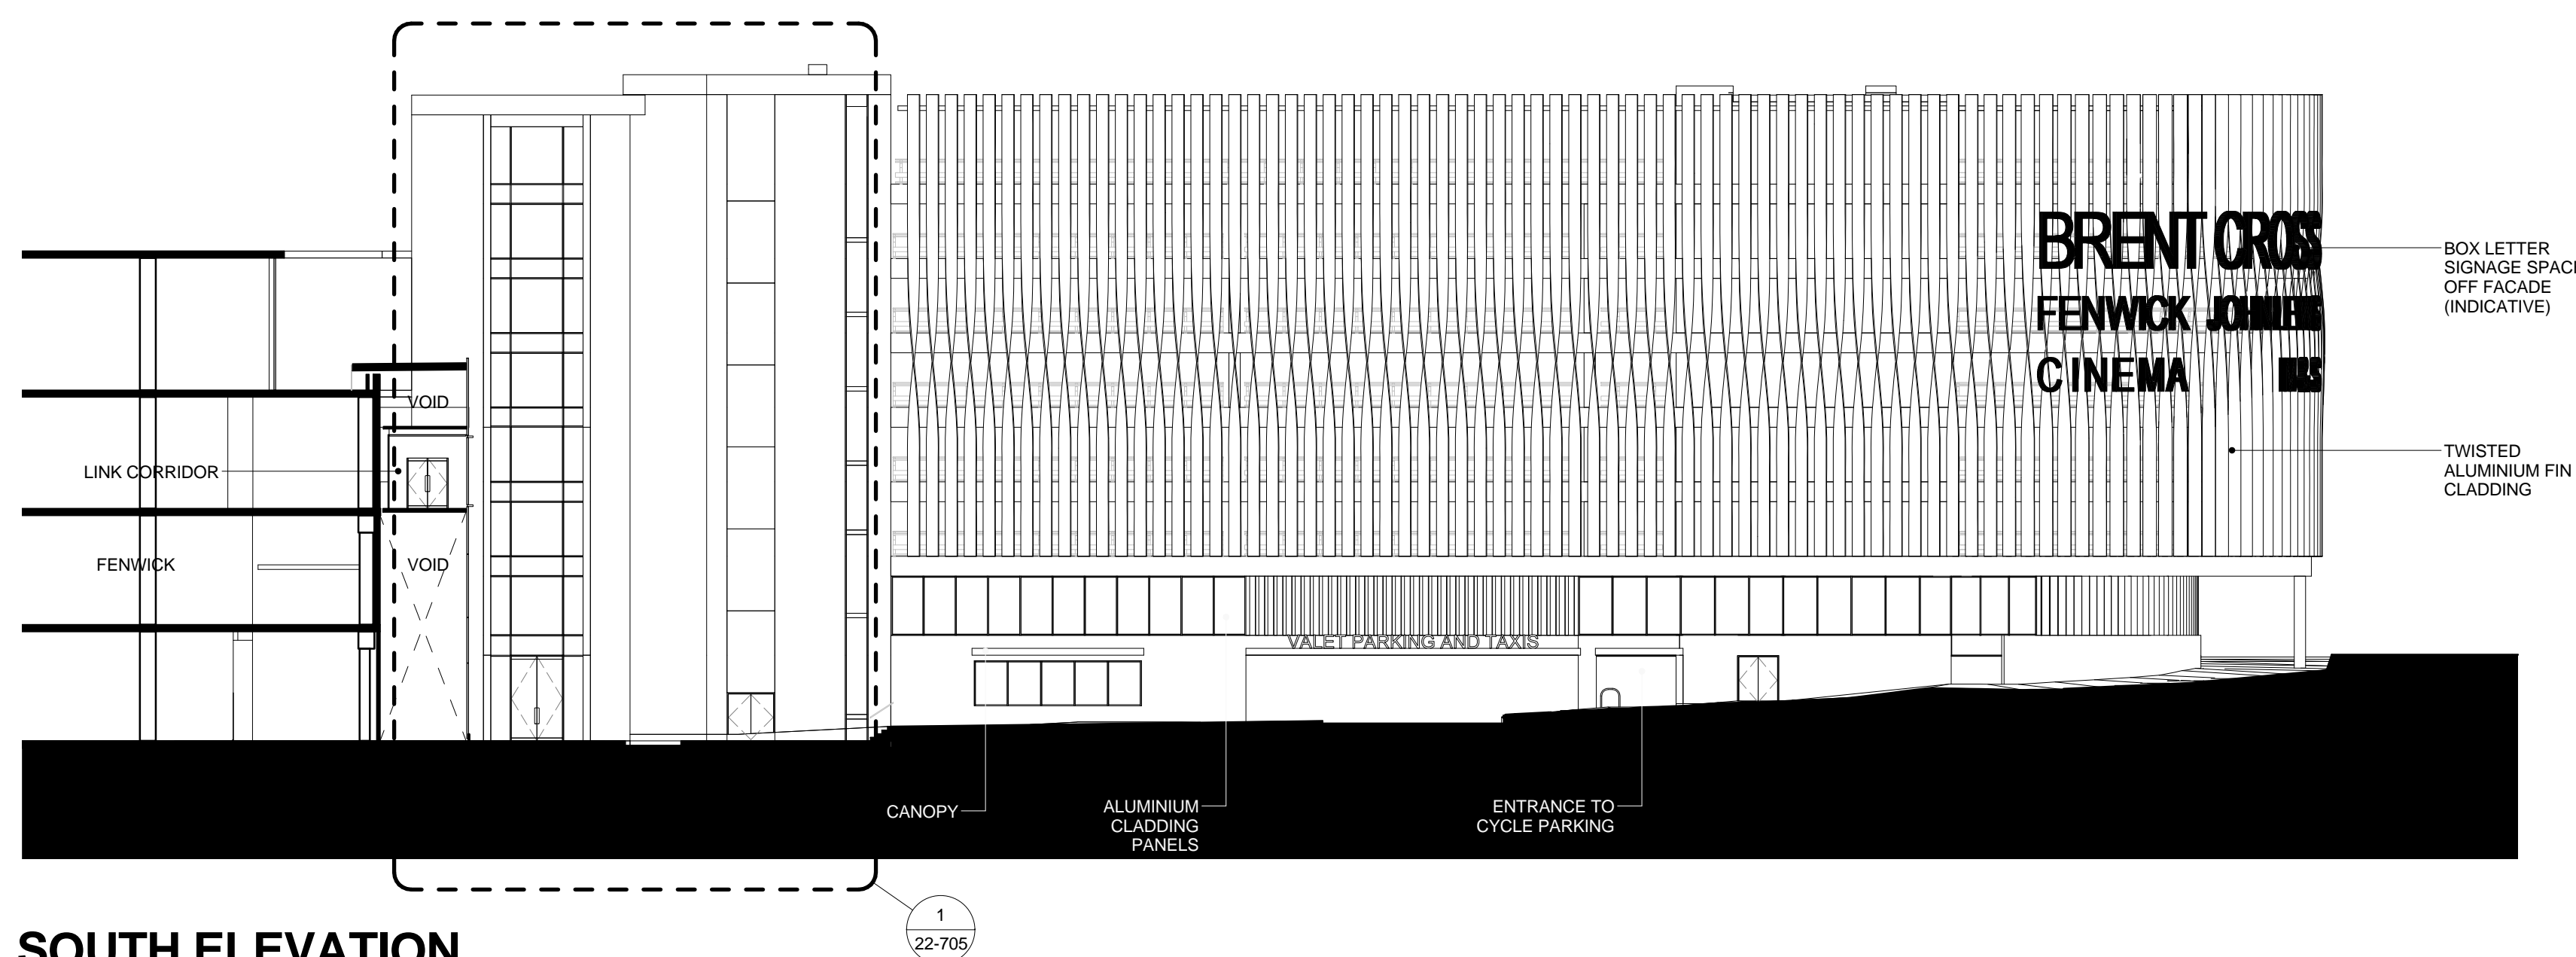

**2 SOUTH ELEVATION**  
1 : 250

P5	29.03.17	TK	RMA Issue	IC
P4	03.03.17	TK	Final Draft RMA Issue	IC
P3	10.02.17	TK	Issued for draft RMA	IC
P2	06.02.17	TK	Update for draft RMA	IC
P1	11.11.16	ALH	FIRST ISSUE	IC

REV	DATE	BY	DESCRIPTION	CHKD
-----	------	----	-------------	------

PROJECT

**BRENT CROSS  
CRICKLEWOOD**

CLIENT



ARCHITECT

**Chapman Taylor**  
INTERNATIONAL ARCHITECTS MASTERPLANNERS DESIGNERS  
10 Eastbourne Terrace, London, W2 6LG  
Tel +44 (0)207 371 3000 | Fax +44 (0)207 371 1949  
london@chapmantaylor.com

DRAWING TITLE  
**EAST MSCP PLOT 105  
EAST MSCP ELEVATIONS  
NORTH & SOUTH ELEVATIONS**  
Scale 1 : 250 @ A1

PROJECT	ORIGINATOR	ZONE	LEVEL	TYPE	ROLE	NUMBER	REVISION
08069	CTA	EC	XXX	DR	A	21702	P5

