


KEY PLAN

NOTES


DO NOT SCALE FROM THIS DRAWING EXCEPT FOR THE PURPOSES OF TOWN PLANNING.
PLEASE SEE NOTES ATTACHED AT DRAWING NOTES Q1.

© COPYRIGHT CHAPMAN TAYLOR 2017

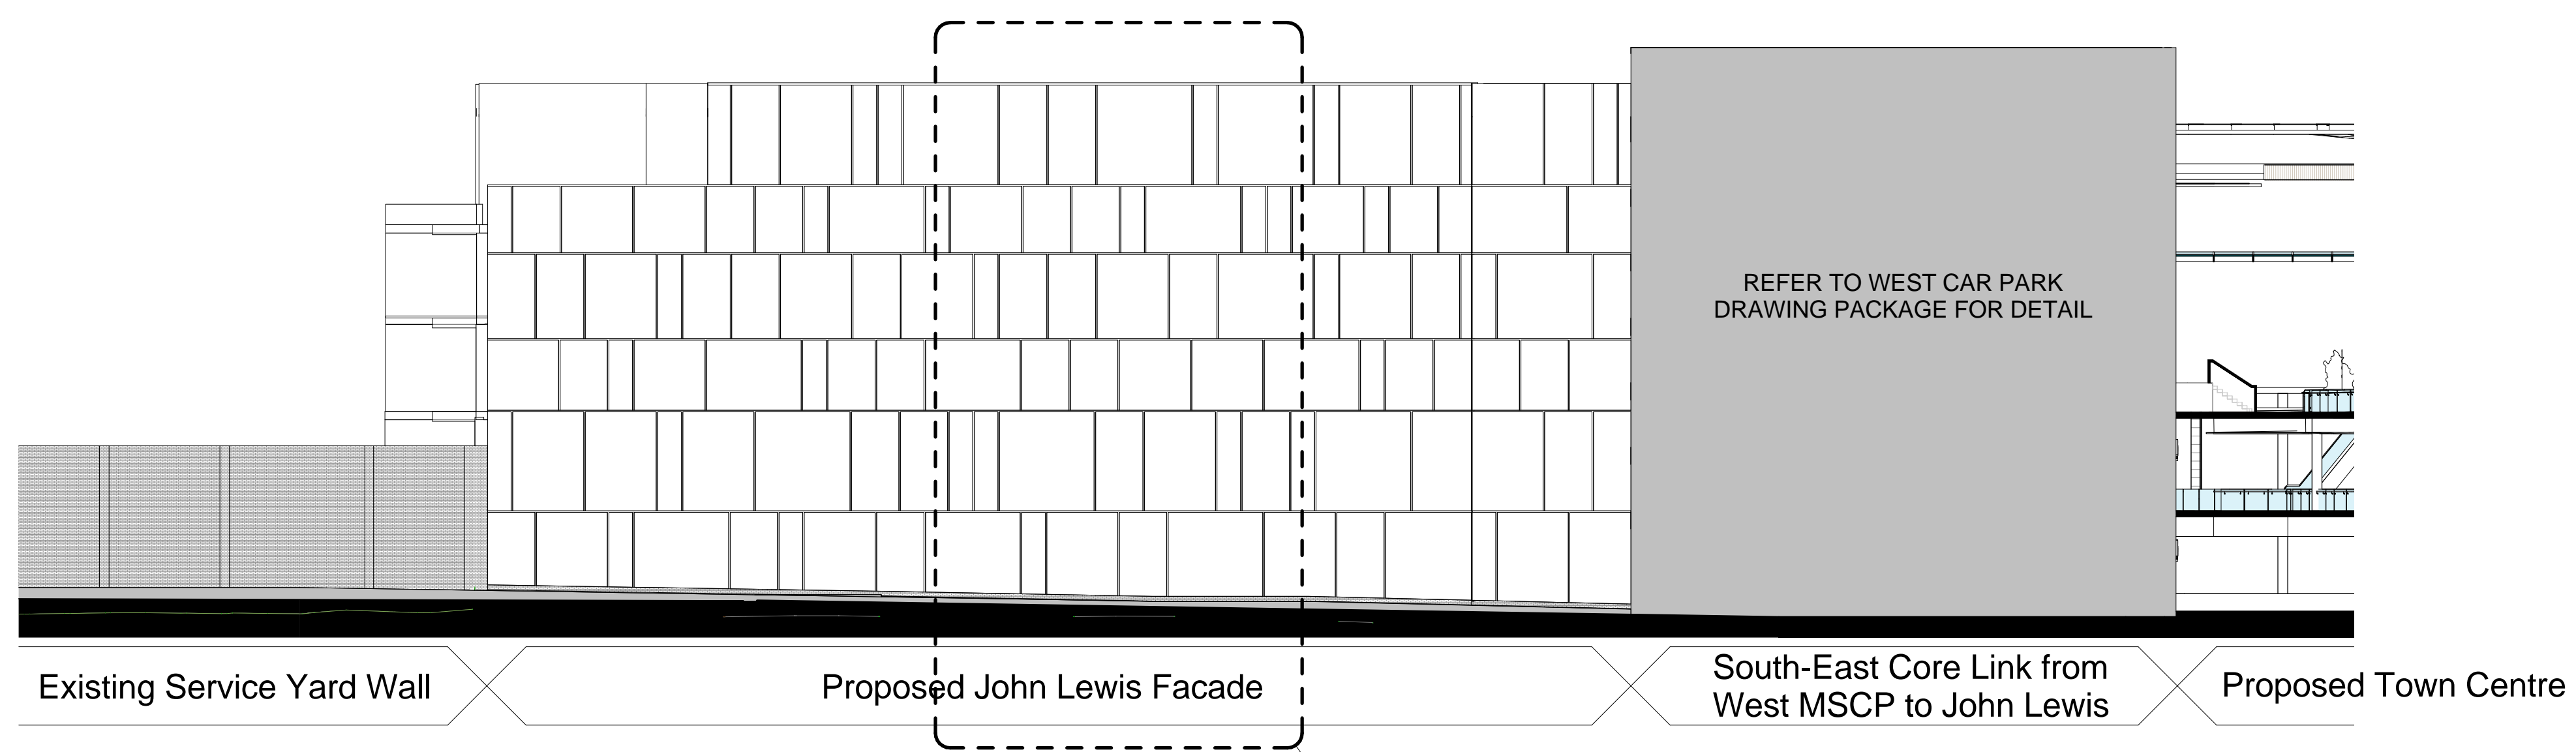

1 PROPOSED WEST ELEVATION
1 : 250

1
22301

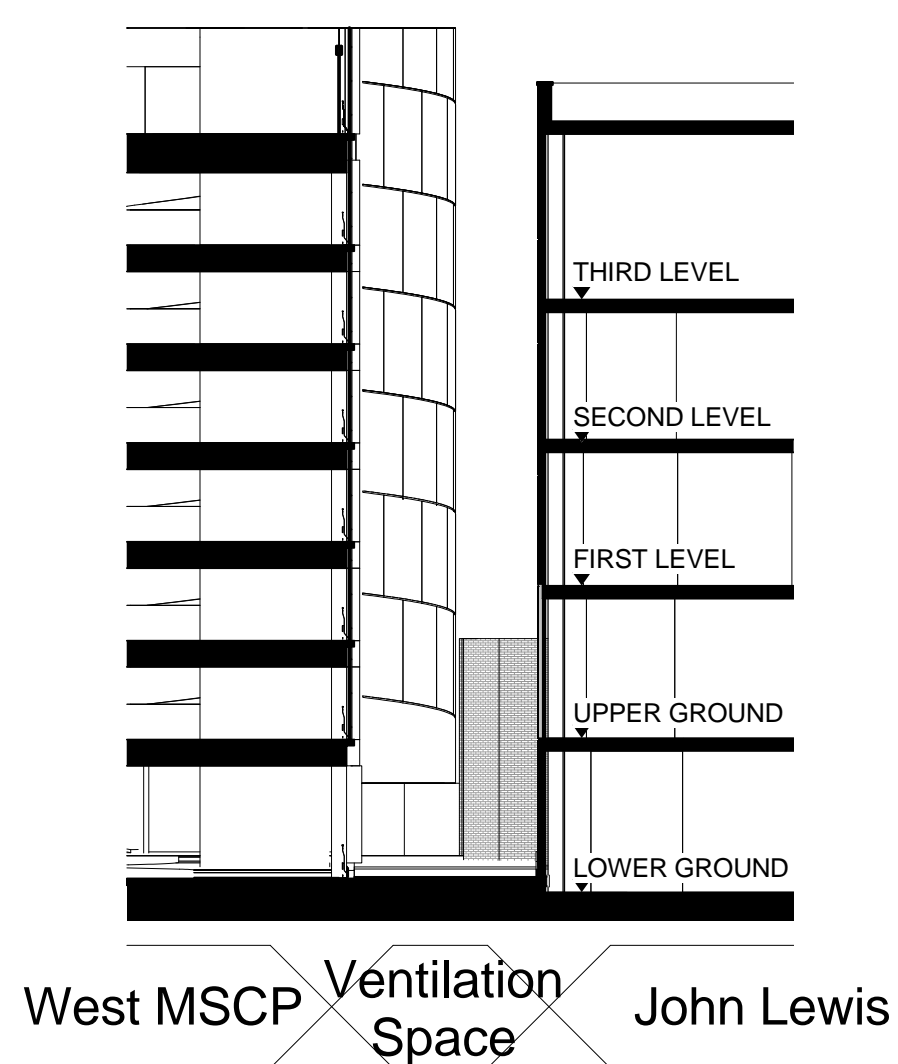

2 CROSS-SECTION 1-1
1 : 250

West MSCP Ventilation Space John Lewis

P4	29.03.17	TK	RMA Issue	IC
P3	03.03.17	TK	Final Draft RMA Issue	IC
P2	10.02.17	TK	Issued for draft RMA	IC
P1	06.02.17	TK	Update for draft RMA	IC

REV	DATE	BY	DESCRIPTION	CHKD
-----	------	----	-------------	------

PROJECT
**BRENT CROSS
CRICKLEWOOD**



ARCHITECT
Chapman Taylor
INTERNATIONAL ARCHITECTS MASTERPLANNERS DESIGNERS
10 Eastbourne Terrace, London, W2 6LG
Tel +44 (0)207 371 3000 | Fax +44 (0)207 371 1949
london@chapmantaylor.com

DRAWING TITLE
**JOHN LEWIS RE-CLAD
PROPOSED WEST ELEVATION AND
CROSS-SECTION 1-1**
Scale 1 : 250 @ A1

PROJECT	ORIGINATOR	ZONE	LEVEL	TYPE	ROLE	NUMBER	REVISION
334/CRIC	CTA	JL	XXX	DR	A	21301	P4

