

KEY PLAN

NOTES

DO NOT SCALE FROM THIS DRAWING EXCEPT FOR THE PURPOSES OF TOWN PLANNING.

PLEASE SEE NOTES ATTACHED AT DRAWING NOTES Q1.

© COPYRIGHT CHAPMAN TAYLOR 2017

REV	DATE	BY	DESCRIPTION	CHKD
P5	29.03.17	TK	RMA Issue	IC
P4	03.03.17	TK	Final Draft RMA Issue	IC
P3	15.02.17	JC	Hatch and label to green/brown roofs updated	KM
P2	10.02.17	TK	Issued for draft RMA	IC
P1	06.02.17	TK	Update for draft RMA	IC

PROJECT

**BRENT CROSS CRICKLEWOOD**



ARCHITECT


**Chapman Taylor**  
INTERNATIONAL ARCHITECTS MASTERPLANNERS DESIGNERS  
10 Eastbourne Terrace, London, W2 6LG  
Tel +44 (0)207 371 3000 | Fax +44 (0)207 371 1949  
london@chapmantaylor.com

DRAWING TITLE

**RESIDENTIAL PLOT 113  
GA PLAN - ROOF PLAN**

Scale 1:250 @ A1

PROJECT	ORIGINATOR	ZONE	LEVEL	TYPE	ROLE	NUMBER	REVISION
08069	CTA	RN	RF1	DR	A	20805	P5

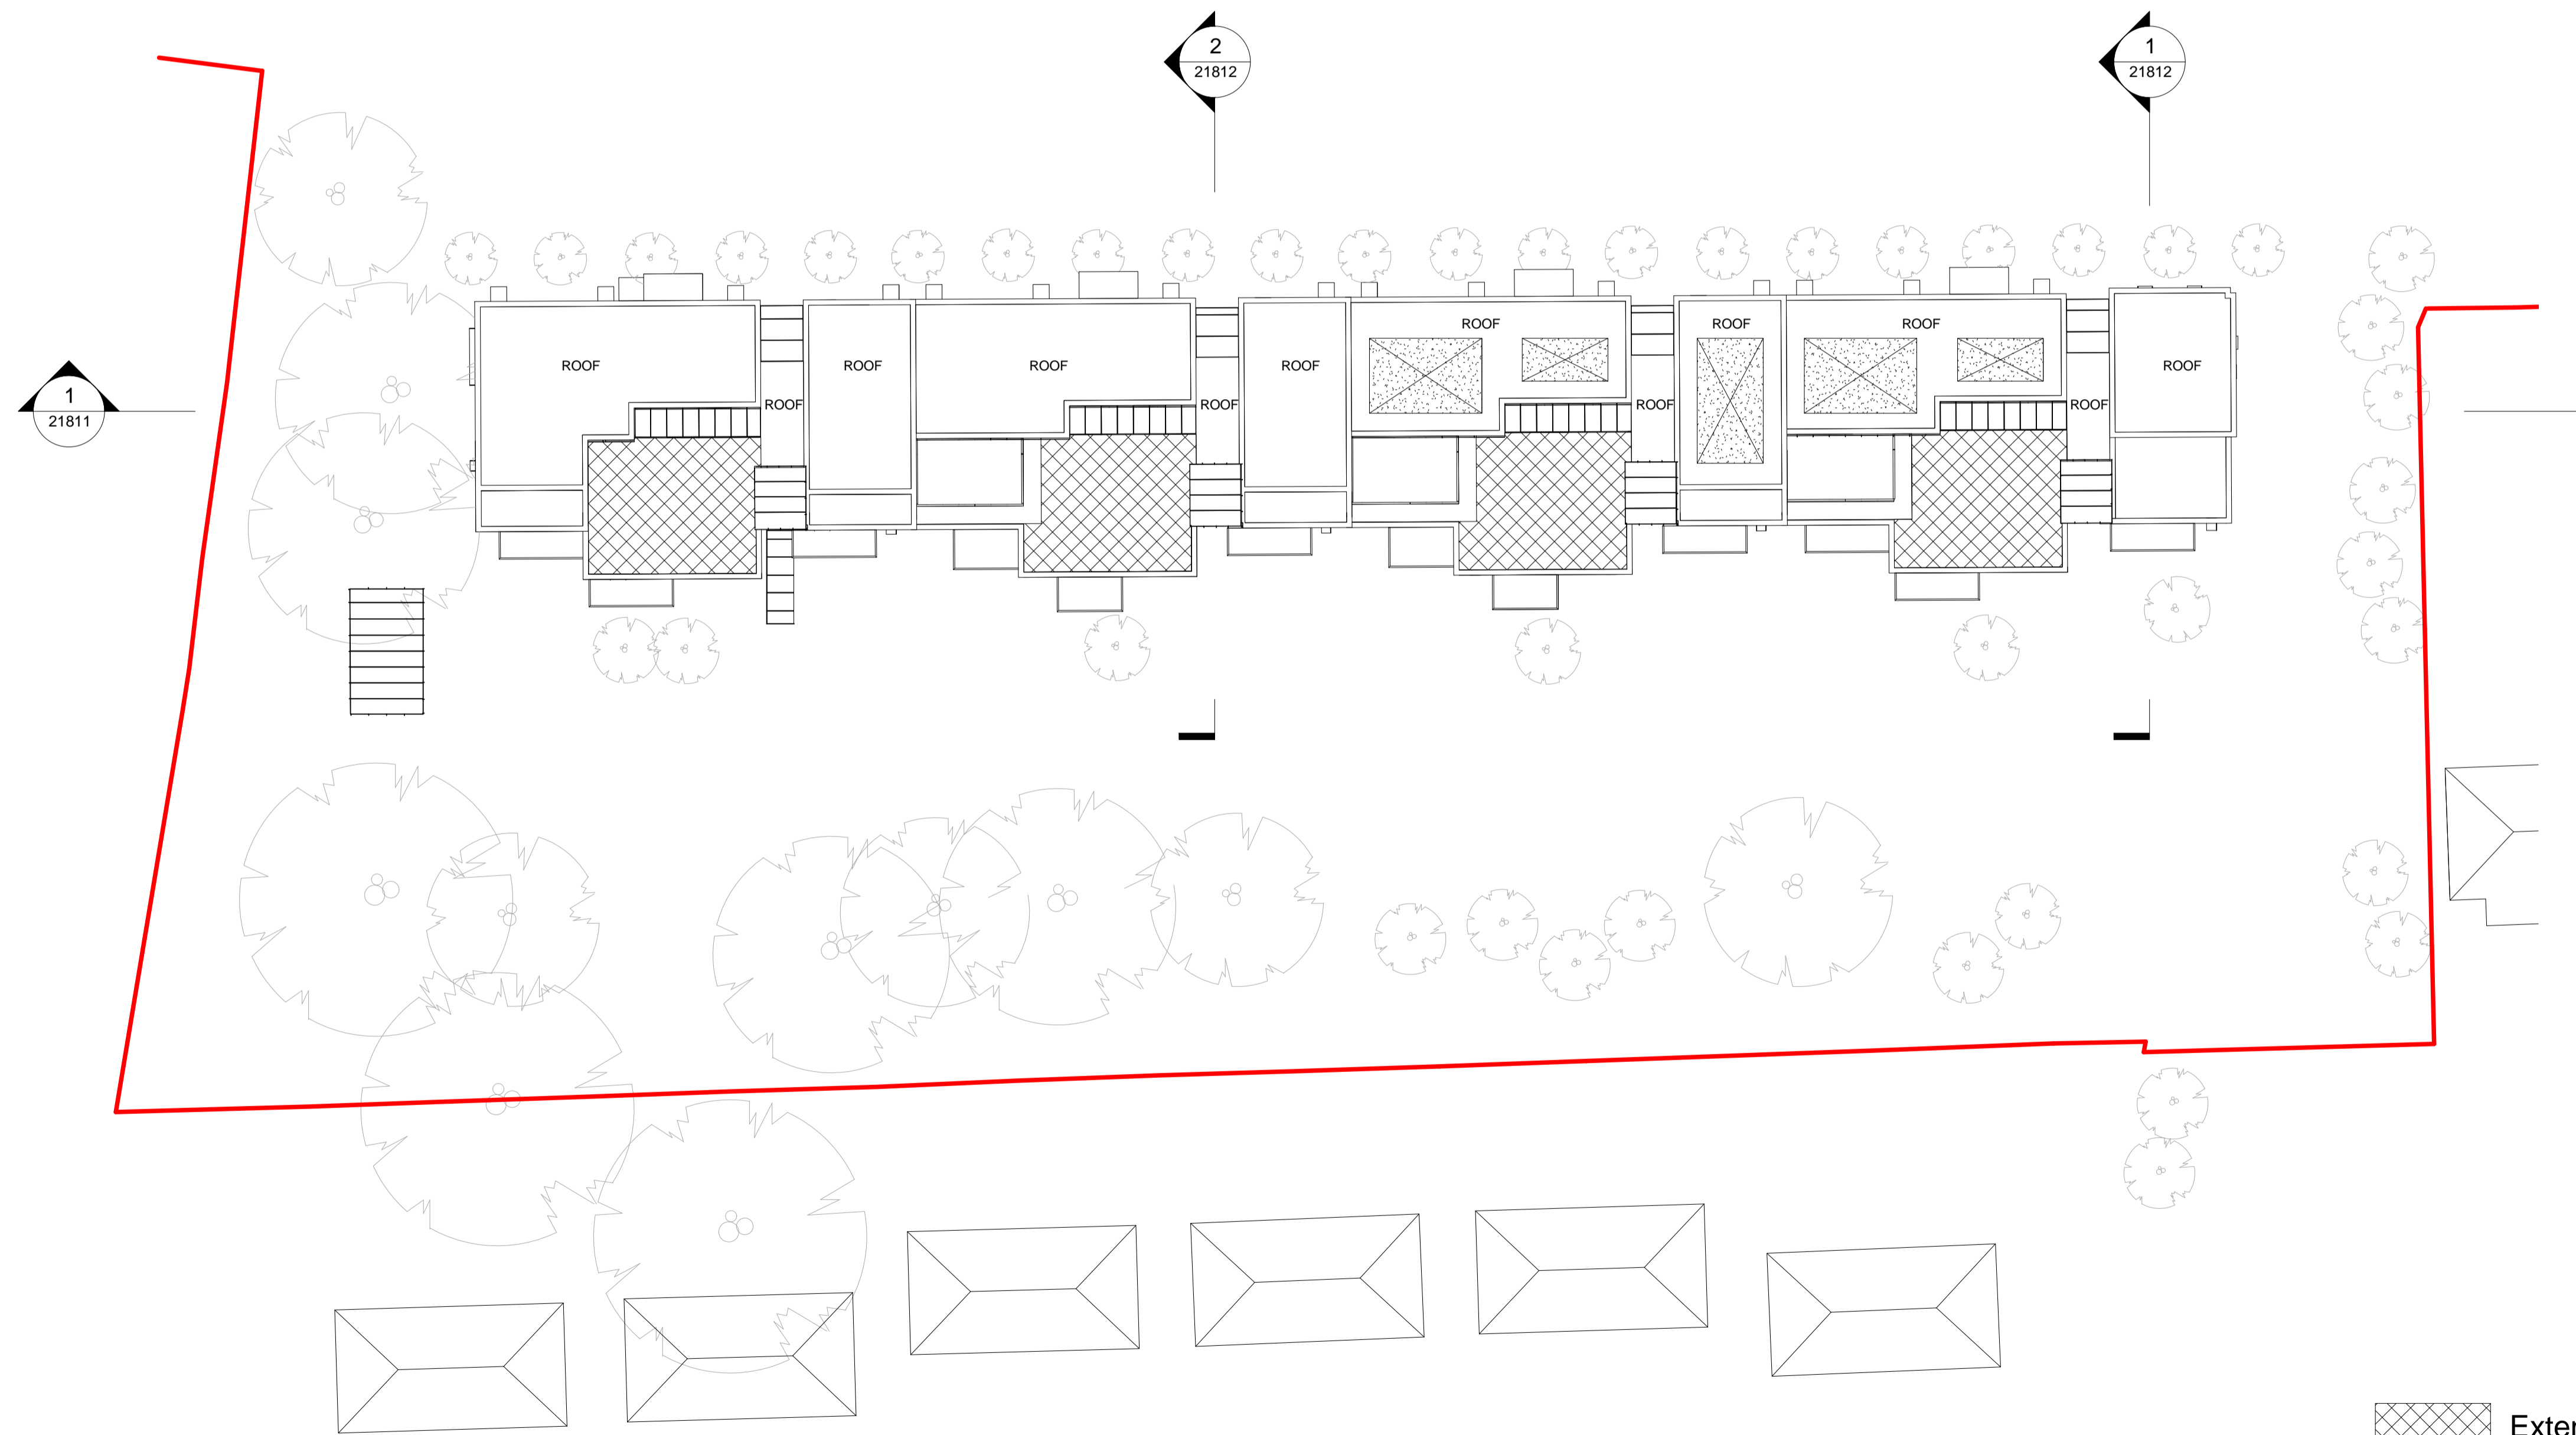

Extent of Green Roof

Zone for PV Panels

