

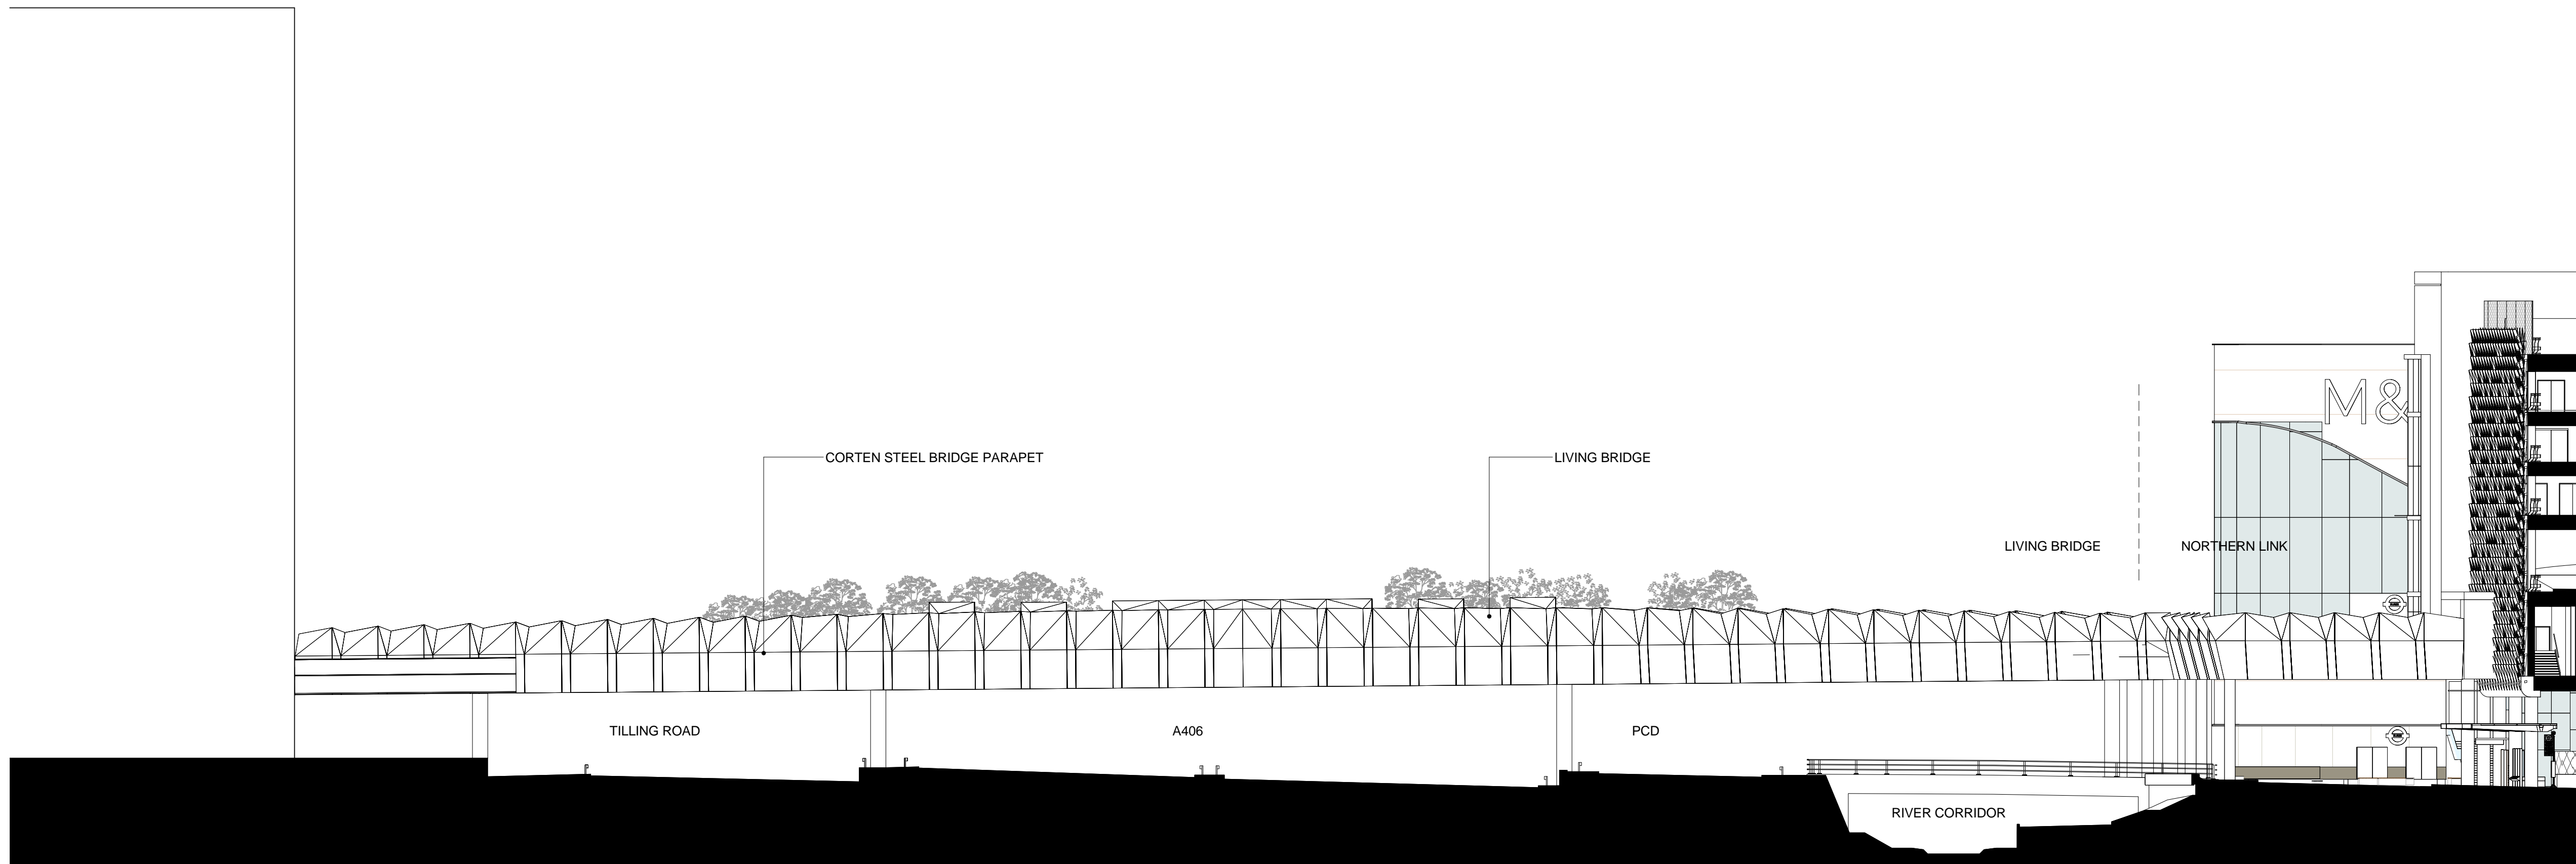


1 West Elevation
1 : 250

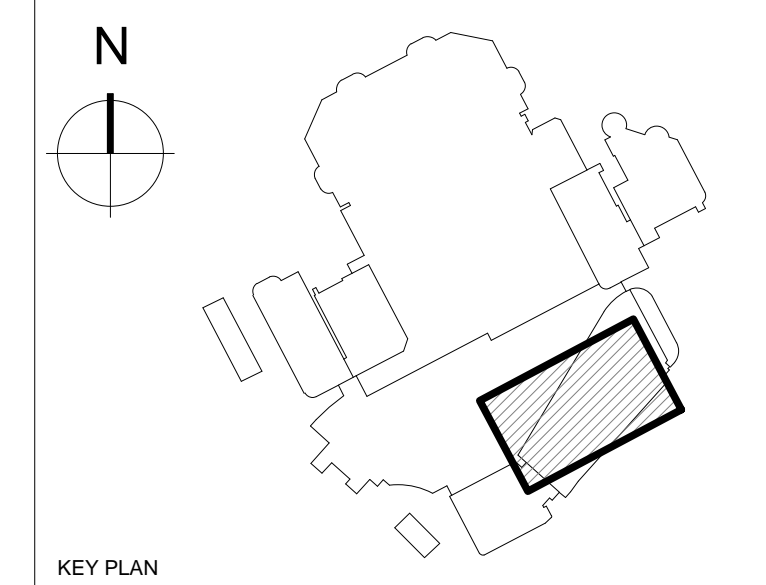

2 East Elevation
1 : 250

 

KEY PLAN

NOTES

DO NOT SCALE FROM THIS DRAWING EXCEPT FOR THE PURPOSES OF TOWN PLANNING.


PLEASE SEE NOTES ATTACHED AT DRAWING NOTES Q1.

© COPYRIGHT CHAPMAN TAYLOR 2017

P3	29.03.17	TK	RMA Issue	IC
P2	21.03.17	NP	Final Client Check	IC
P1	03.03.17	TK	Final Draft RMA Issue	IC
REV	DATE	BY	DESCRIPTION	CHKD

PROJECT

**BRENT CROSS
CRICKLEWOOD**

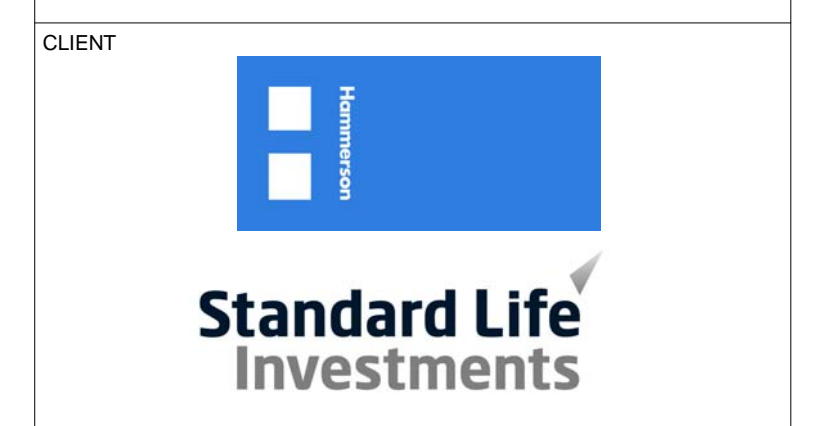

ARCHITECT

Chapman Taylor
INTERNATIONAL ARCHITECTS MASTERPLANNERS DESIGNERS
10 Eastbourne Terrace, London, W2 6LG
Tel +44 (0)207 371 3000 | Fax +44 (0)207 371 1949
london@chapmantaylor.com

DRAWING TITLE

**SOUTH BUILDING (BUS STATION)
NORTHERN LINK
ELEVATIONS**

Scale 1 : 250 @ A1

JOB NO	ISSUE DATE	DRAWN BY	CHECKED BY				
334/CRI	29.03.17	NP	JDH				
PROJECT	ORIGINATOR	ZONE	LEVEL	TYPE	ROLE	NUMBER	REVISION
08069	CTA	SB	XXX	DR	A	21430	P3