






Detail 1 - Fence Elevation 1:25@A3
1.1m high bowtop panels

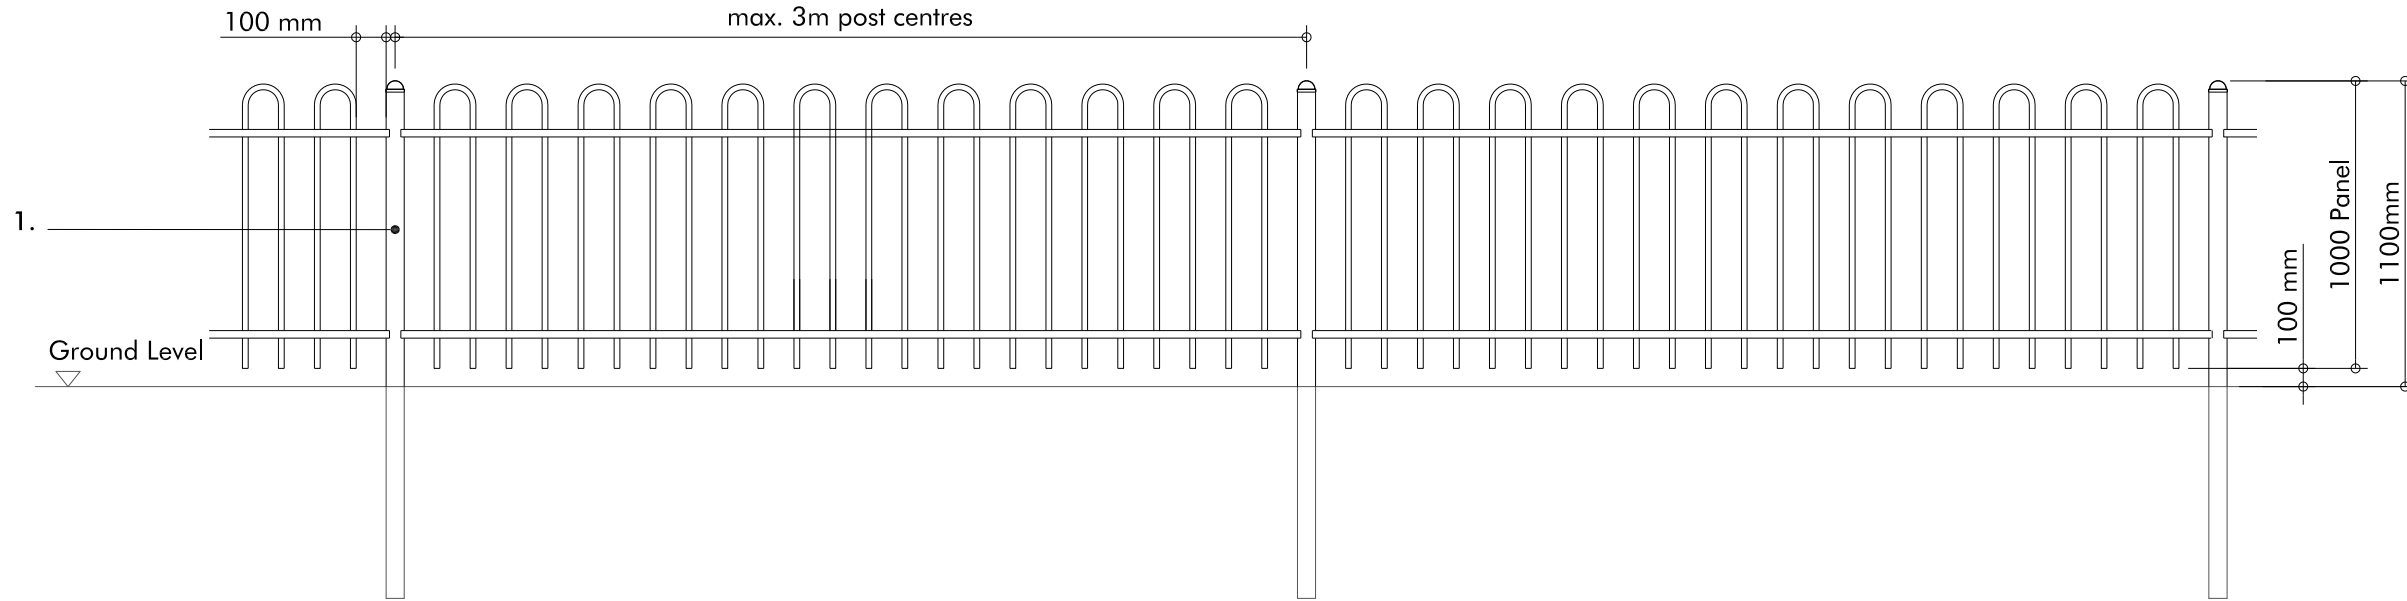

Detail 2 - Plan view and Front Elevation 1:25@A3

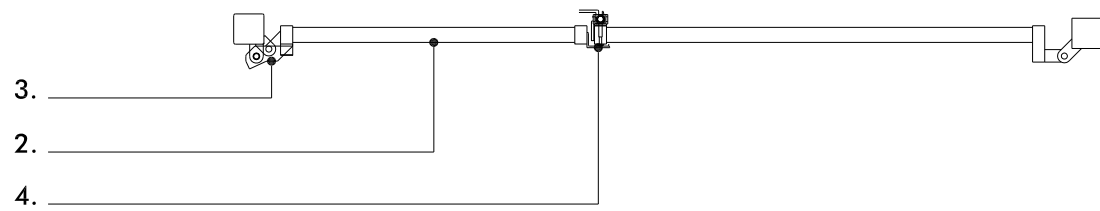

Detail 3 - Maintenance Gate Top and Front Elevation 1:25@A3

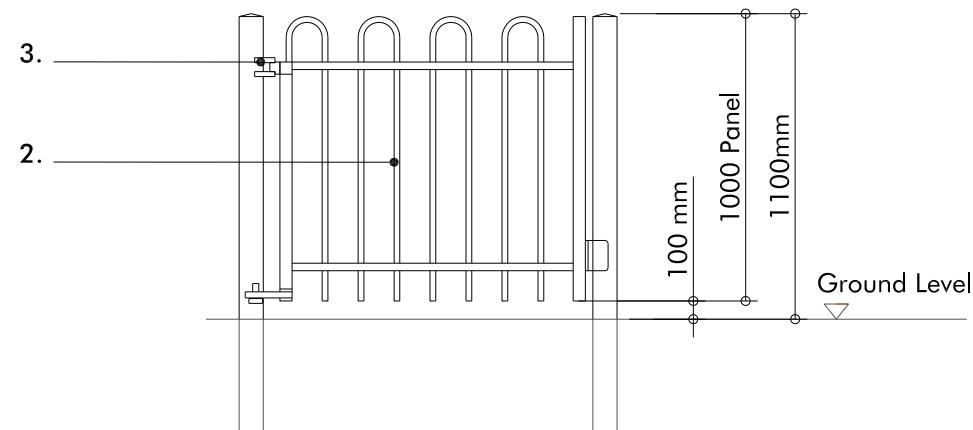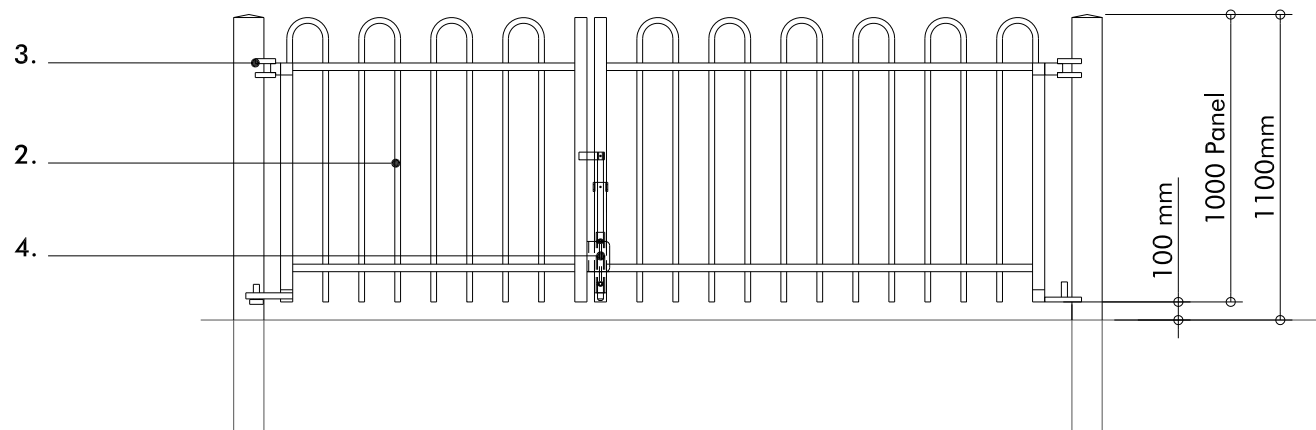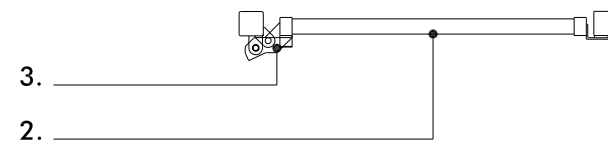

Key

1. Bowtop Fence.
 Jacksons or similar and approved.
 Galvanised steel post with dome post cap.
 60mm Ø posts
 Galvanised steel rails 50mm Ø
 Galvanised steel pales 19mm Ø
 Polyester powder coated finish in accordance with BSEN13438. Colour: Slate Grey

2. Bowtop Double Leaf Maintenance Gate.
 Polyester powder coated to contrast with adjacent fence.

3. Self closing mechanism.

4. Manual prop bolt.

Notes

- A. All details to be read in conjunction with the General Arrangement and Specifications.
- B. All fences and gates to conform to BSEN1176 and be RoSPA approved.
- C. All fences and gates require polyester powder coated finish, in accordance with BSEN13438. Colour: Slate Grey
- D. Please see notes attached at Drawing Notes Q1

Revision	Description	Drawn by	Checked by	Date
-	Draft Phase 1BN RMA Submission	IM	GG	03.03.17
A	Phase 1BN RMA Submission	IM	GG	29.03.17



Macgregor • Smith
 Landscape Architecture



project	Brent Cross Cricklewood 1BN Sturgess Park	drawn by	IM
status	Phase 1BN RMA Submission	checked by	GG
title	Typical Fence Type 2 Bow Top Fence	date	03.03.17
Xref	-	scale	1:25@A3
drawing No	1065-14-406	revision	A