


KEY PLAN

NOTES


DO NOT SCALE FROM THIS DRAWING EXCEPT FOR THE PURPOSES OF TOWN PLANNING.  
PLEASE SEE NOTES ATTACHED AT DRAWING NOTES Q1.

© COPYRIGHT CHAPMAN TAYLOR 2017

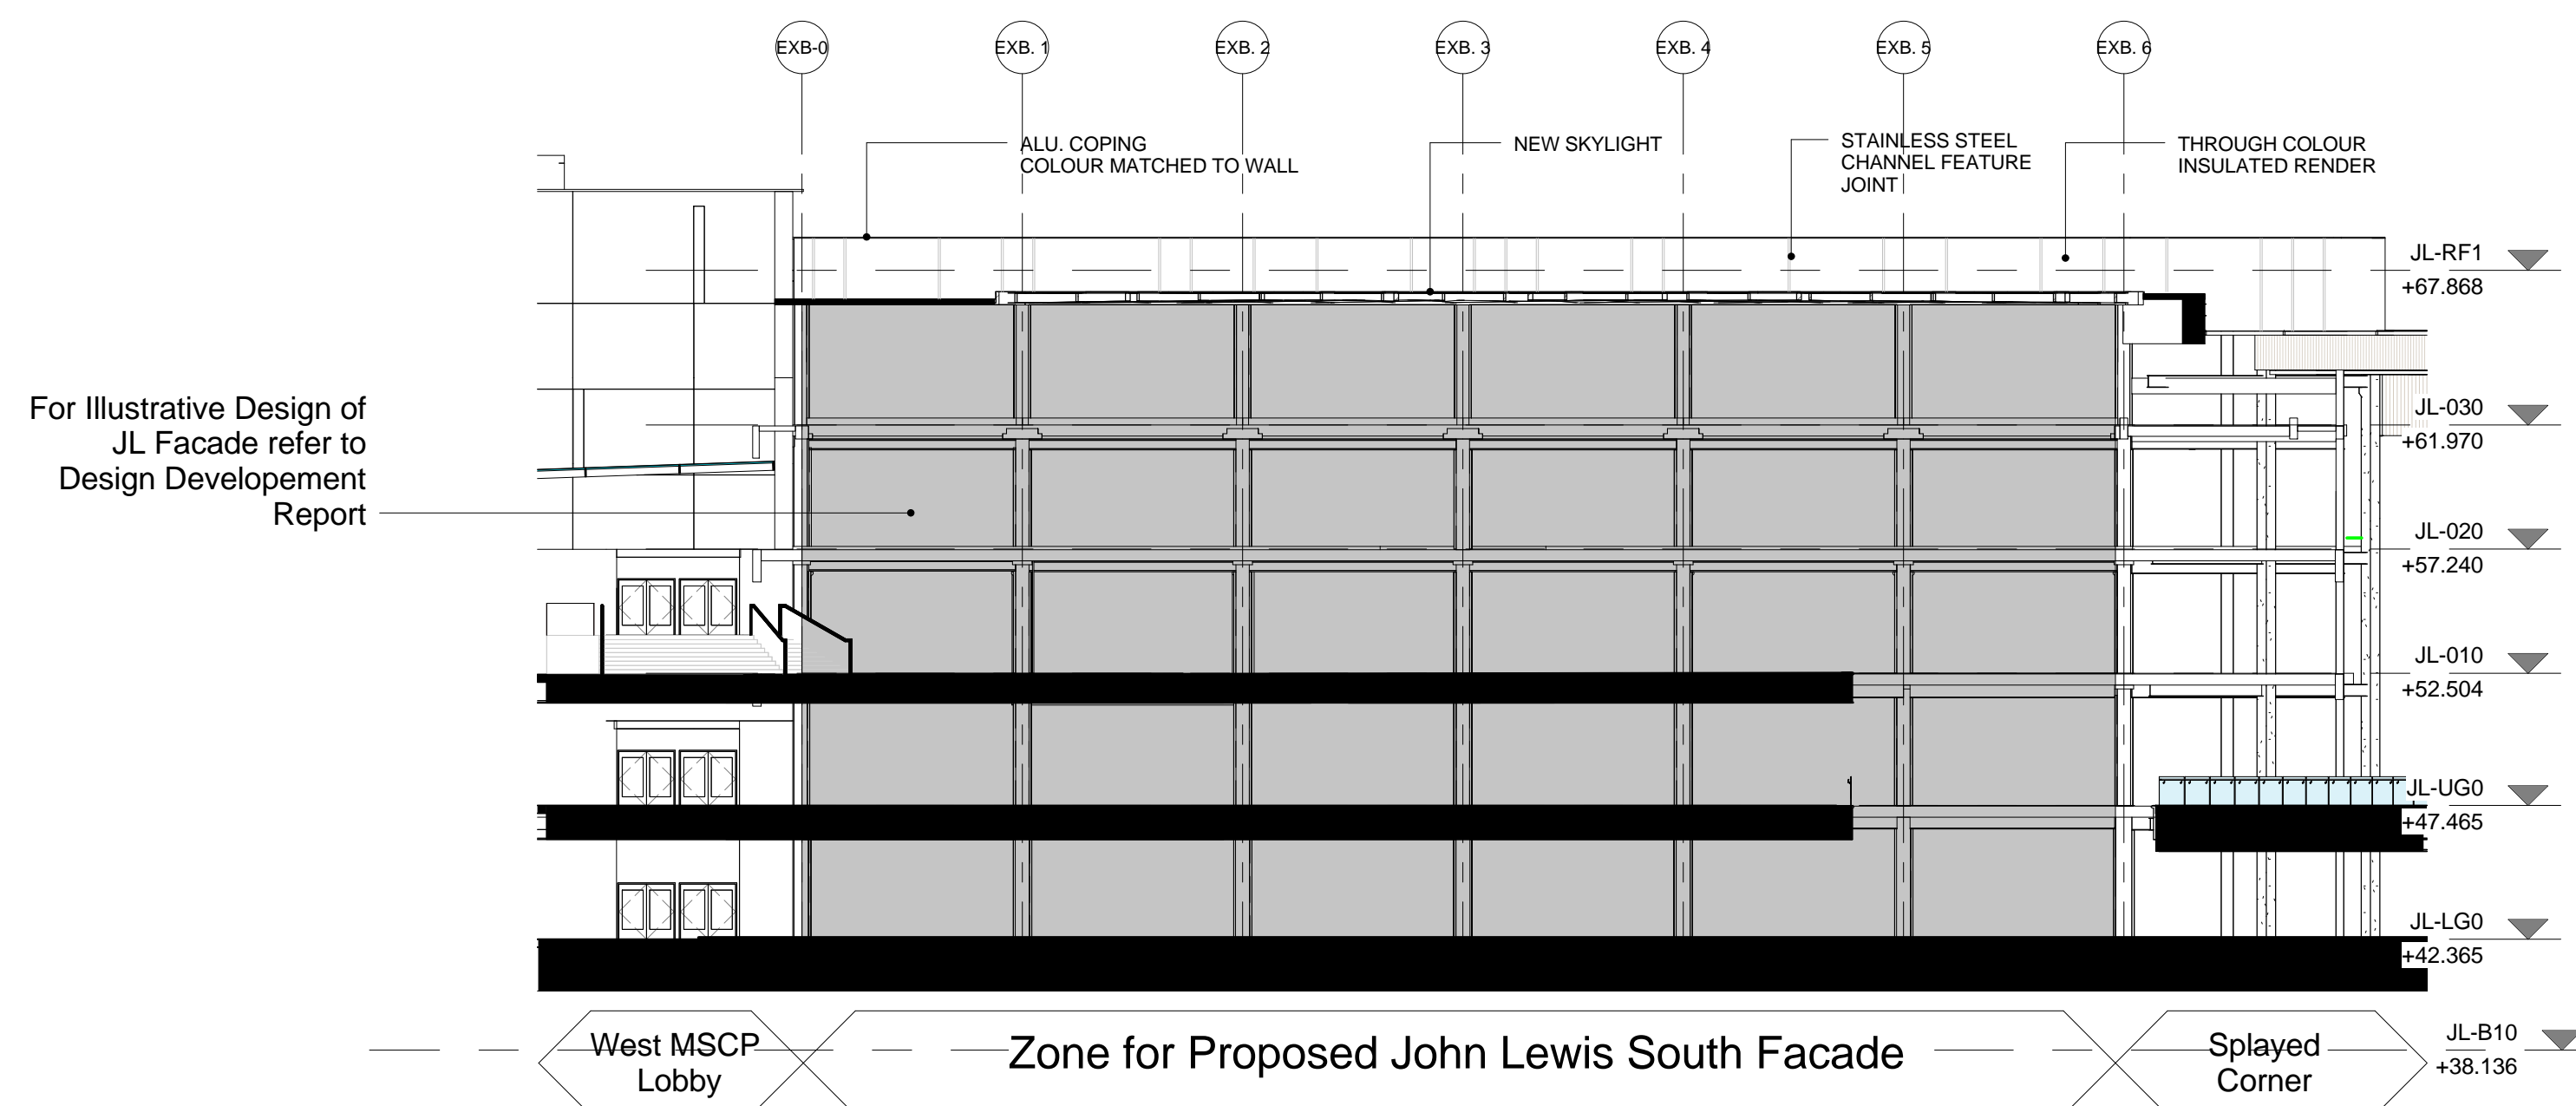


For Illustrative Design of JL Facade refer to Design Development Report

**1 South Elevation**  
1 : 250

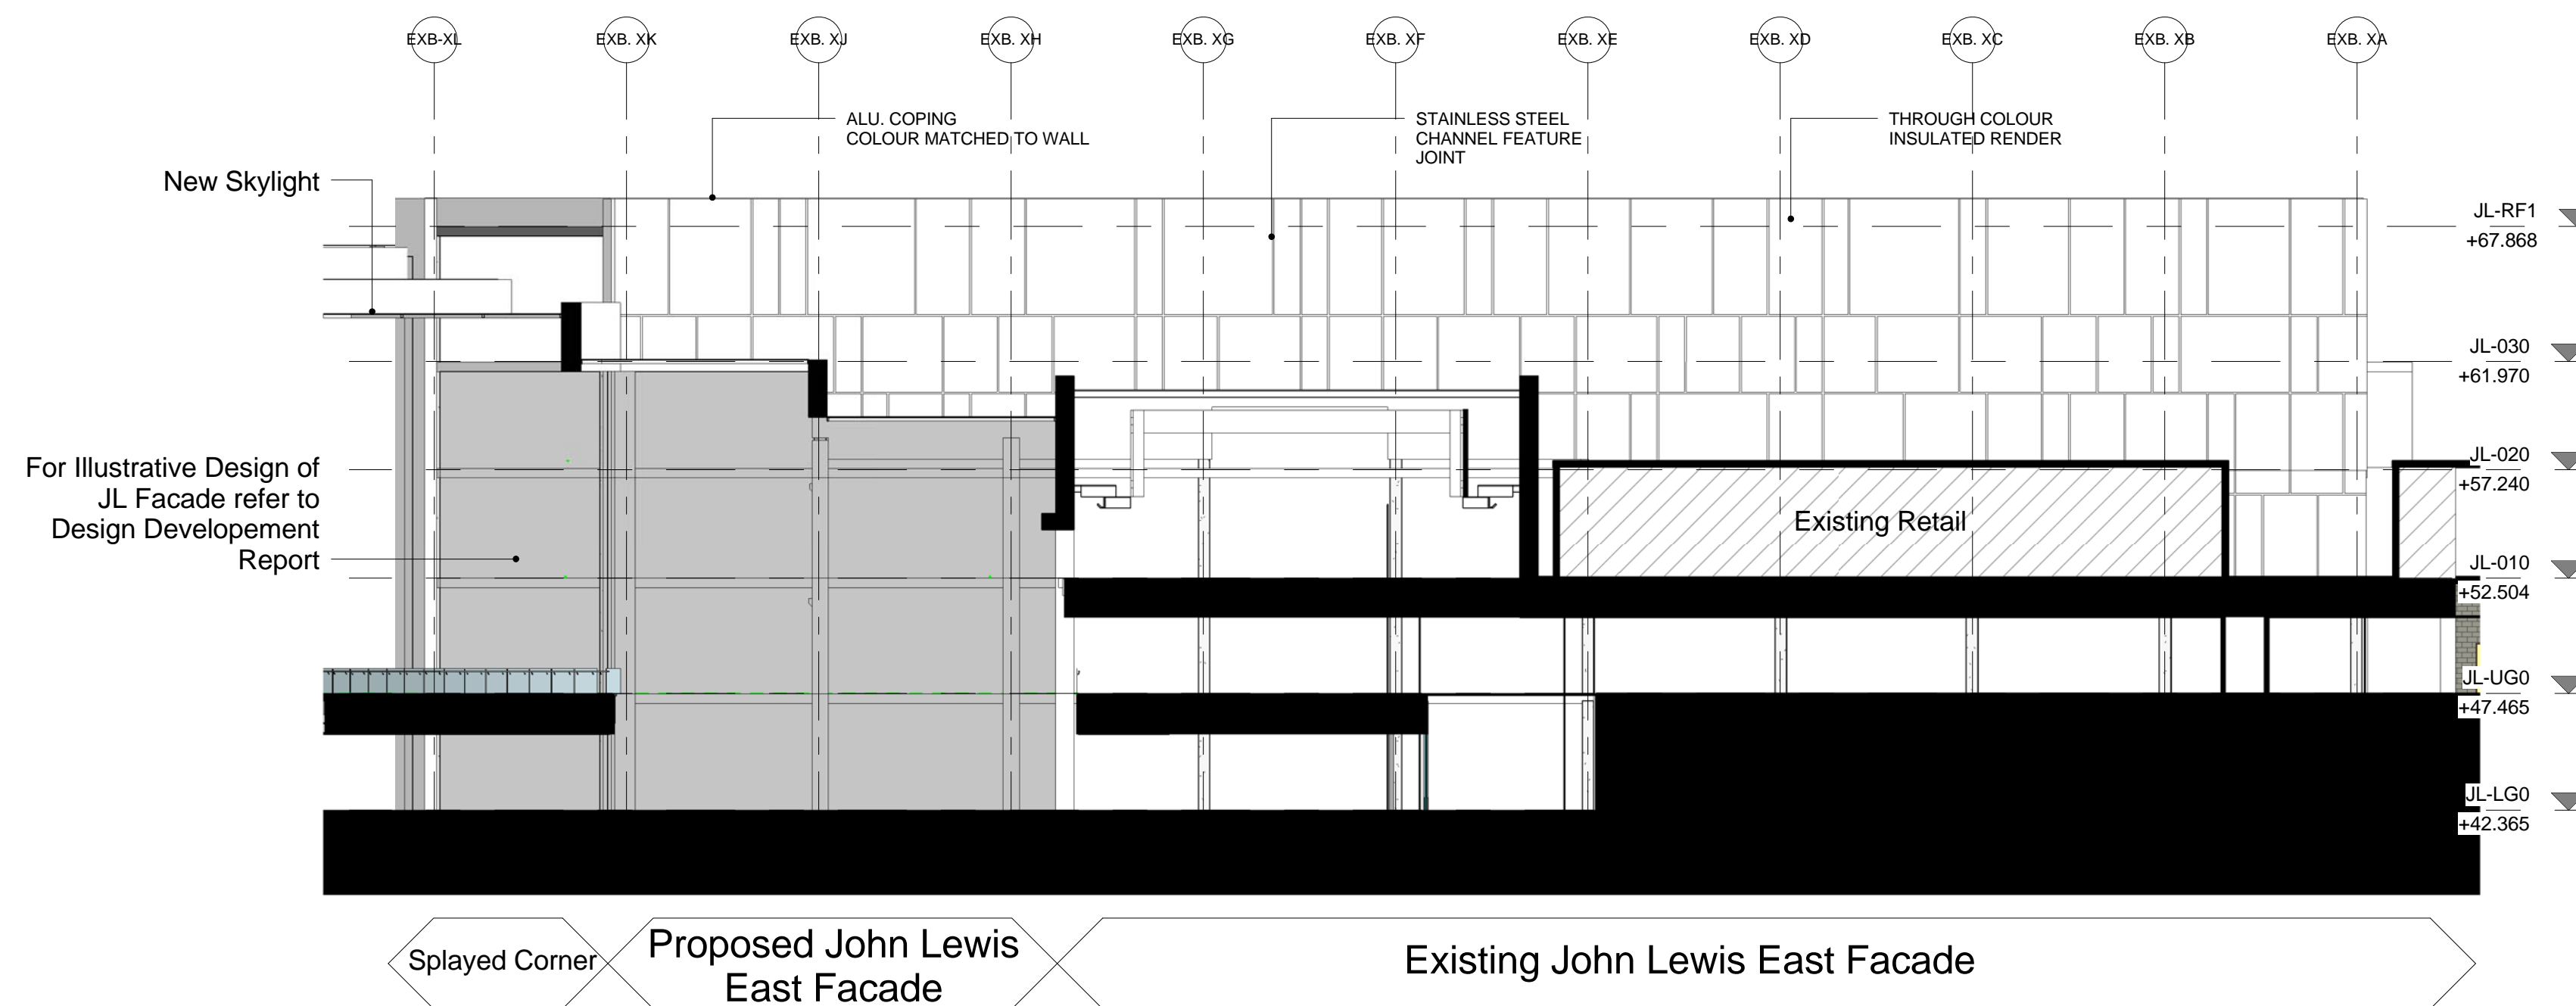

For Illustrative Design of JL Facade refer to Design Development Report

**2 East Elevation**  
1 : 250

 

REV	DATE	BY	DESCRIPTION	IC	CHKD
P1	26.04.17	ALH	FIRST ISSUE		IC

PROJECT

**BRENT CROSS  
CRICKLEWOOD**

CLIENT



ARCHITECT

**Chapman Taylor**  
INTERNATIONAL ARCHITECTS MASTERPLANNERS DESIGNERS  
10 Eastbourne Terrace, London, W2 6LG  
Tel +44 (0)207 371 3000 | Fax +44 (0)207 371 1949  
london@chapmantaylor.com

DRAWING TITLE

**EAST AND SOUTH ELEVATIONS**

Scale 1 : 250 @ A1

PROJECT	ORIGINATOR	ZONE	LEVEL	TYPE	ROLE	NUMBER	REVISION
08069	CTA	JL	XXX	DR	A	21302	P1