

DO NOT SCALE FOR CONSTRUCTION


THE CONTRACTOR IS TO CHECK AND VERIFY ALL BUILDING AND SITE DIMENSIONS, LEVELS AND SEWER INVERT LEVELS AT CONNECTION POINTS BEFORE WORK STARTS.

THIS DRAWING IS TO BE READ AND CHECKED IN CONJUNCTION WITH ENGINEERS AND OTHER SPECIALIST DRAWINGS.

THE DRAWING AND THE WORKS DEPICTED ARE THE COPYRIGHT OF HAWORTH TOMPKINS LTD AND MAY NOT BE REPRODUCED EXCEPT BY WRITTEN PERMISSION.

NOTES


TO BE READ IN CONJUNCTION WITH GA PLANS, SECTIONS AND ELEVATIONS.

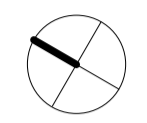

Material Key:

- 1) High quality variegated red brown brick to be approved by Architect. Allow for coloured mortar. Allow for cut and bonded brick specials at corners. Allow for brick specials at copings.
- 2) Double glazed composite window. White PPC aluminium external, timber internal.
- 3) Secured by design rated solid core timber door.
- 4) Reconstituted portland stone mild etch to cills, lintels, around entrances, balustrades and copings.
- 5) Biodiverse roof.
- 6) Concrete pavers to balconies.
- 7) Metal framed, double glazed communal entrance door.
- 8) Metal Framed Secured by design rated, Perforated metal Bin and Bike store Doors
- 9) Secure Gate to postbox lobby
- 10) Planted Balcony Screens

Note:
Refer to Landscape Architects drawings for information on hard and soft landscaped areas surrounding proposed residential buildings

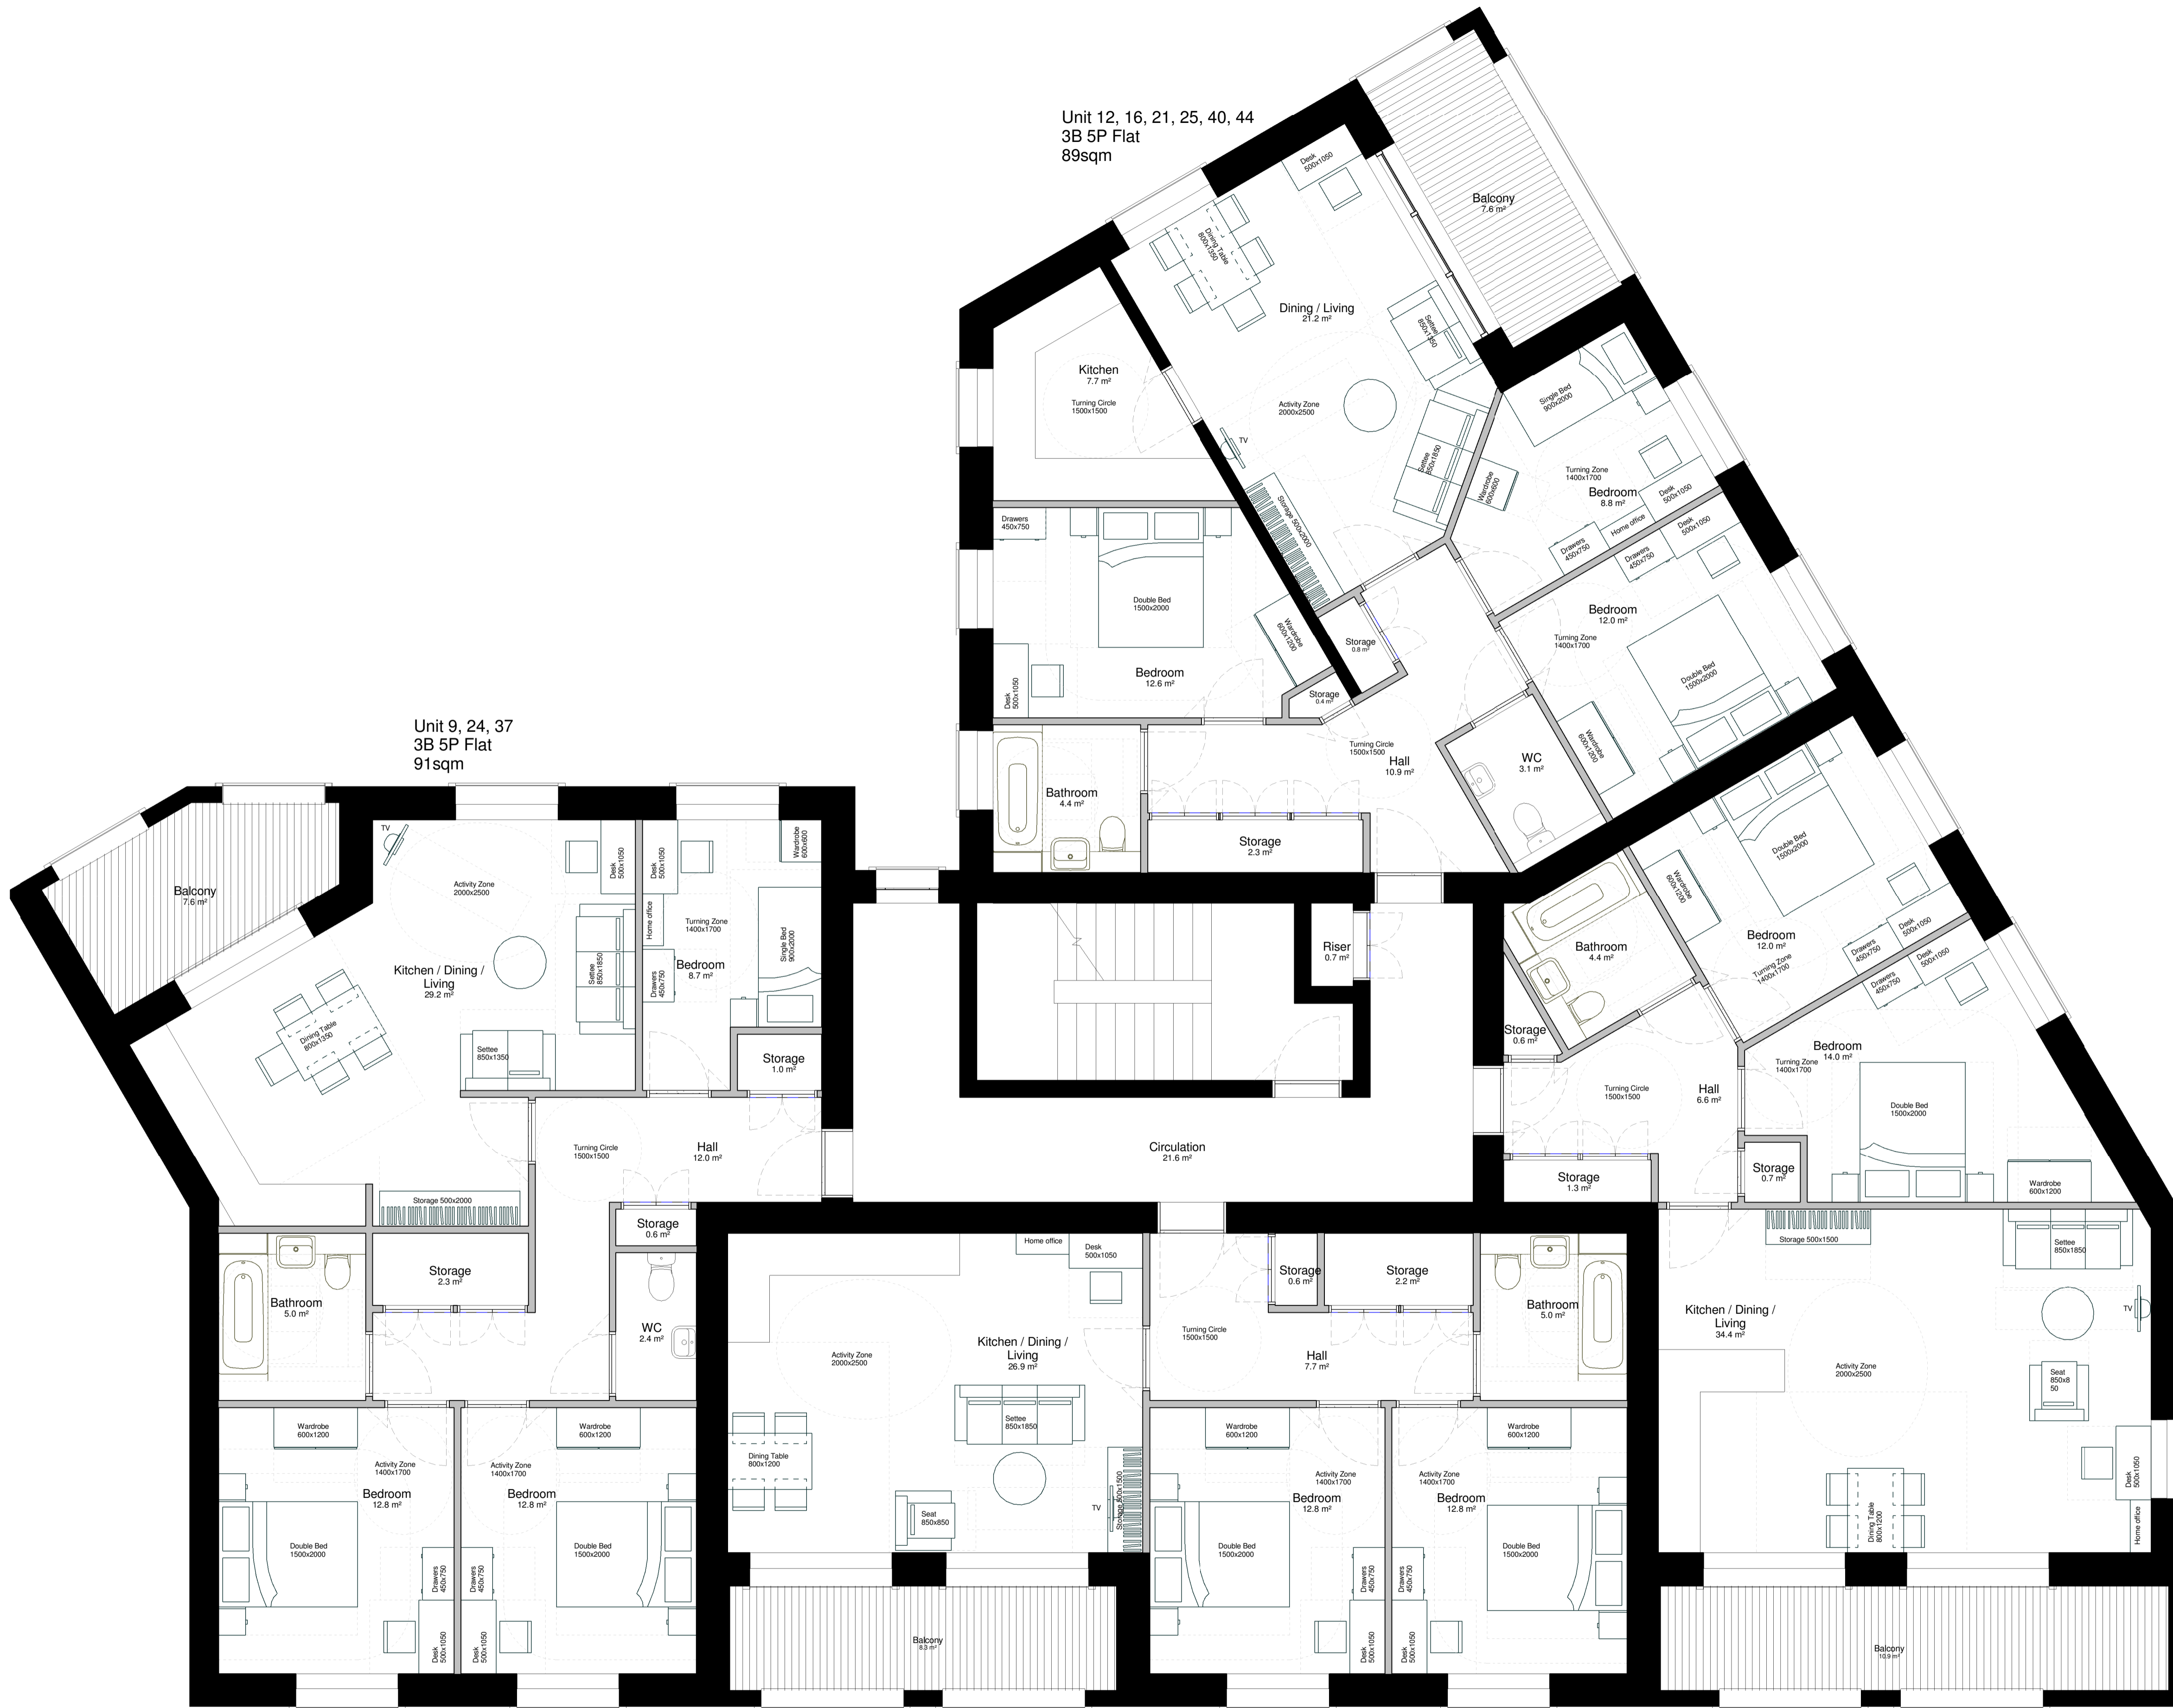

REV	DATE	DESCRIPTION
A	16.03.05	Amended Planning Issue
	26.01.15	Planning Issue

33 Greenwood Place
London NW5 1LB
T +44 (0)20 7250 3225
W www.haworthtompkins.com



JOB Phase 1A(North) Plots 53 & 54

DRG
Blocks A, B, C First
Floor Plan

DRG No	REV
HT-1413 P-14	A

SCALE 1 : 50@A1 DATE 20/01/2015

DRAWN BY HT INSPECTED BY CF

DRAWING STATUS Planning

Unit 12, 16, 21, 25, 40, 44
3B 5P Flat
89sqm

Unit 9, 24, 37
3B 5P Flat
91sqm

Unit 6, 10, 14, 19, 23, 27, 34, 38, 42
2B 4P Flat
70sqm

Unit 11, 15, 22, 26, 39, 43
2B 4P Flat
77sqm