

KEY PLAN

NOTES

DO NOT SCALE FROM THIS DRAWING EXCEPT FOR THE PURPOSES OF TOWN PLANNING.
PLEASE SEE NOTES ATTACHED AT DRAWING NOTES Q1.

© COPYRIGHT CHAPMAN TAYLOR 2017



1 West Elevation
1 : 250


1
22803

1
22807



2 East Elevation
1 : 250

1
22801

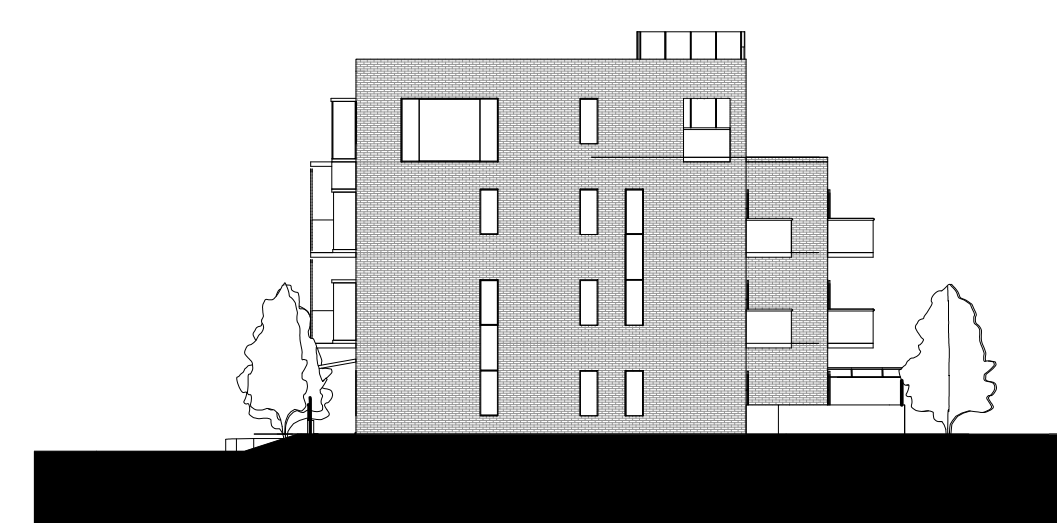

3 North Elevation
1 : 250



4 South Elevation
1 : 250

1
22805

REV	DATE	BY	DESCRIPTION	CHKD
P4	29.03.17	TK	RMA Issue	IC
P3	03.03.17	TK	Final Draft RMA Issue	IC
P2	10.02.17	TK	Issued for draft RMA	IC
P1	06.02.17	TK	Update for draft RMA	IC

PROJECT

**BRENT CROSS
CRICKLEWOOD**

CLIENT



ARCHITECT

Chapman Taylor
INTERNATIONAL ARCHITECTS MASTERPLANNERS DESIGNERS
10 Eastbourne Terrace, London, W2 6LG
Tel +44 (0)207 371 3000 | Fax +44 (0)207 371 1949
london@chapmantaylor.com

DRAWING TITLE

**RESIDENTIAL PLOT 113
ELEVATIONS**

Scale 1 : 250 @ A1

JOB NO	ISSUE DATE	DRAWN BY	CHECKED BY
334/CRIC	2017.02.06	JC	IC
PROJECT ORIGINATOR ZONE	LEVEL	TYPE	ROLE
08069 CTA	RN XXX	DR	A
NUMBER	REVISION		
21801	P4		

