




Section A-AA 1-100@A1

1. Existing Brent Terrace property
2. Brent Terrace garden
3. Brent Terrace pavement
4. Brent Terrace
5. Proposed Native hedge
6. Proposed tree planting
7. Proposed Native hedge @5yrs
8. Proposed footpath
9. Proposed low wall with fencing
10. Ornamental shrub planting
11. Proposed development
12. Proposed back garden terrace
13. Proposed back garden lawn
14. Existing ground profile
15. Proposed boundary fence
16. Proposed Woodland Screen Planting
17. Existing boundary fence to be retained
18. Existing back garden to Clitterhouse Crescent

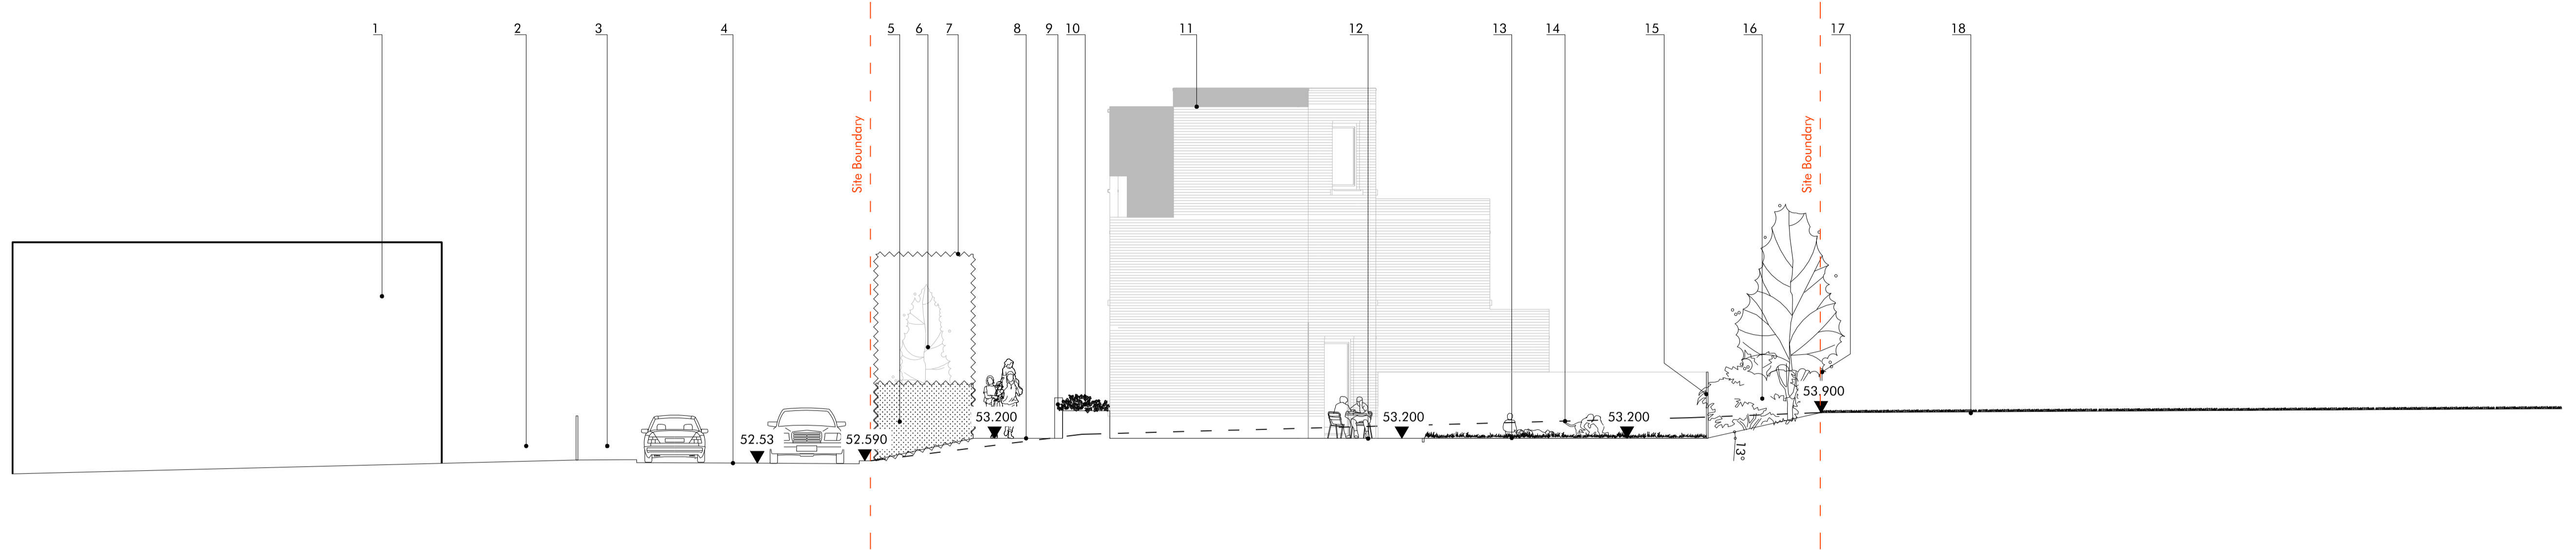

Section B-BB 1-100@A1

1. Existing Brent Terrace property
2. Brent Terrace garden
3. Brent Terrace pavement
4. Brent Terrace
5. Proposed Native hedge
6. Proposed Native hedge @5yrs
7. Proposed footpath
8. Proposed low wall with fencing
9. Ornamental shrub planting
10. Proposed development.
11. Proposed back garden terrace
12. Proposed back garden lawn
13. Existing ground profile
14. Proposed boundary fence
15. Proposed Woodland screen Planting
16. Existing boundary fence to be retained
17. Existing vegetation to be retained.
18. Existing back garden to Clitterhouse Crescent

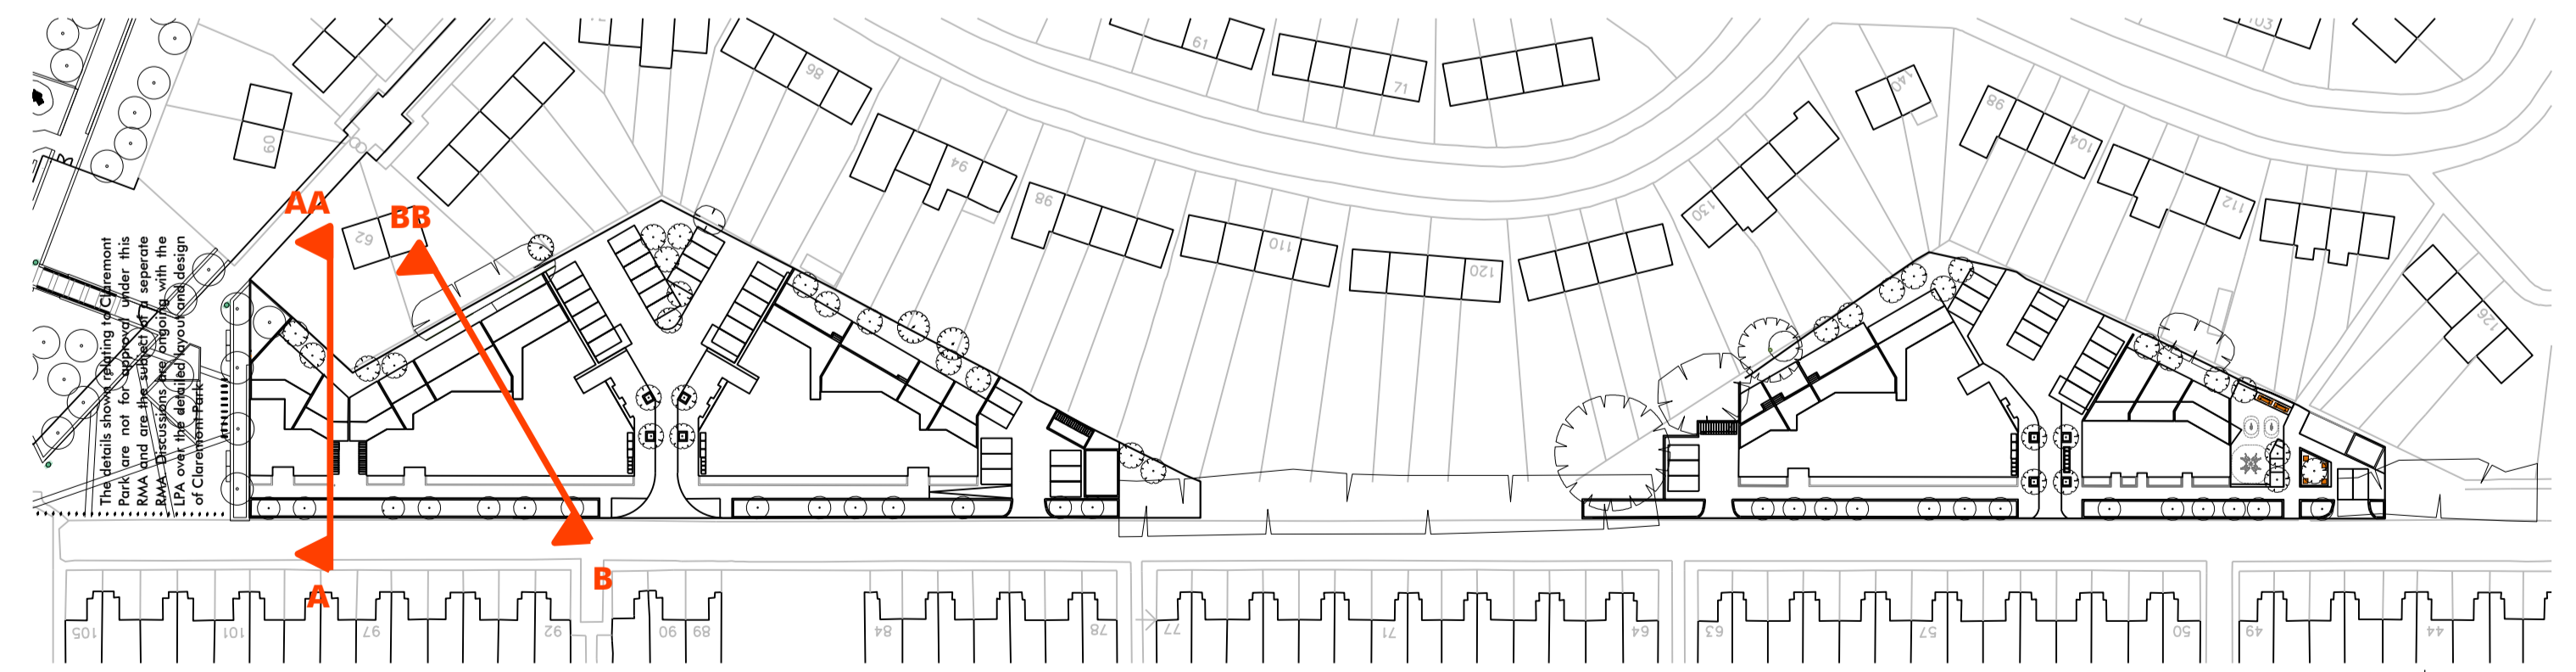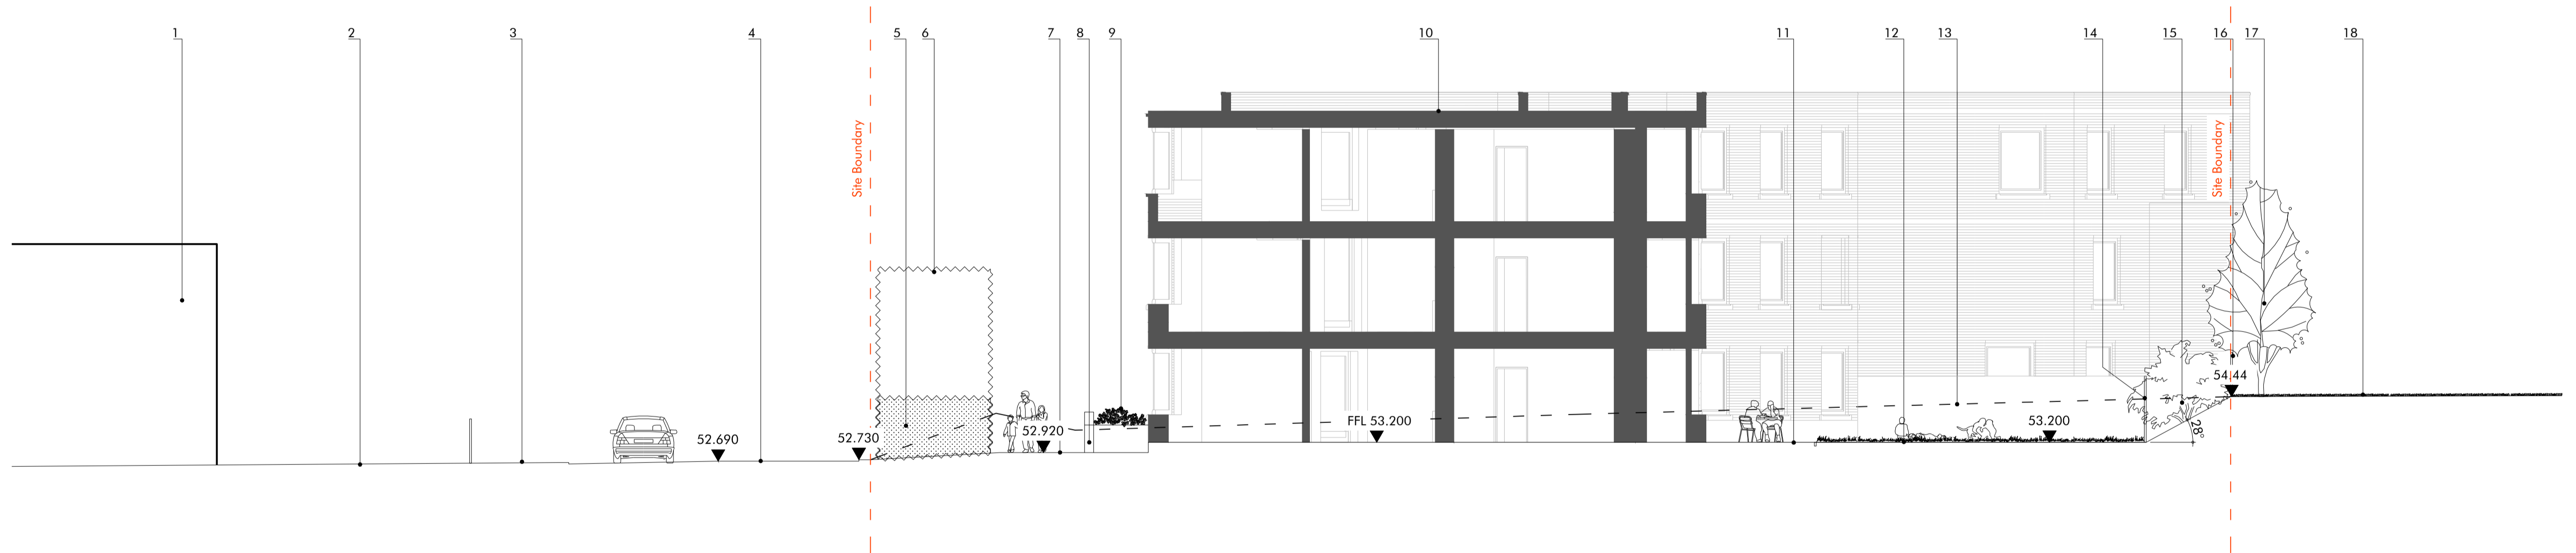

Location Plan, 1:1000@A1

Macgregor • Smith
Landscape Architecture

Revision	Description	Drawn by	Checked by	Date
-	1st Issue	SB	GJ	29.10.2014
A	Issued for Comment	SB	GJ	06.11.2014
B	Issued for Phase 1AN RMA submission	SB	GJ	07.11.2014
C	Issued for Phase 1AN RMA submission	JR	JP	28.01.2015
D	Issued for Phase 1AN RMA submission	AP	JP	16.03.2015

project	Brent Cross Cricklewood Plots 53 and 54	drawn by	SB
status	Phase 1AN RMA Submission	checked by	GJ
title	Brent Terrace Triangles Sections A-AA and B-BB	date	29.10.2014
Xref	-	scale	1:100@A1
drawing No	1065-10-020	revision	D