




Section C-CC 1-100@A1

1. Existing Brent Terrace property
2. Brent Terrace garden
3. Brent Terrace pavement
4. Brent Terrace
5. Proposed Native hedge
6. Proposed tree planting
7. Proposed footpath
8. Proposed ornamental planting
9. Proposed tree planting
10. Proposed knee rail
11. Proposed development.
12. Proposed ornamental planting
13. Existing ground profile
14. Proposed parking space
15. Proposed planting
16. Proposed climbers
17. Proposed boundary wall
18. Existing boundary fence to be retained
19. Existing back garden to Clitterhouse Crescent

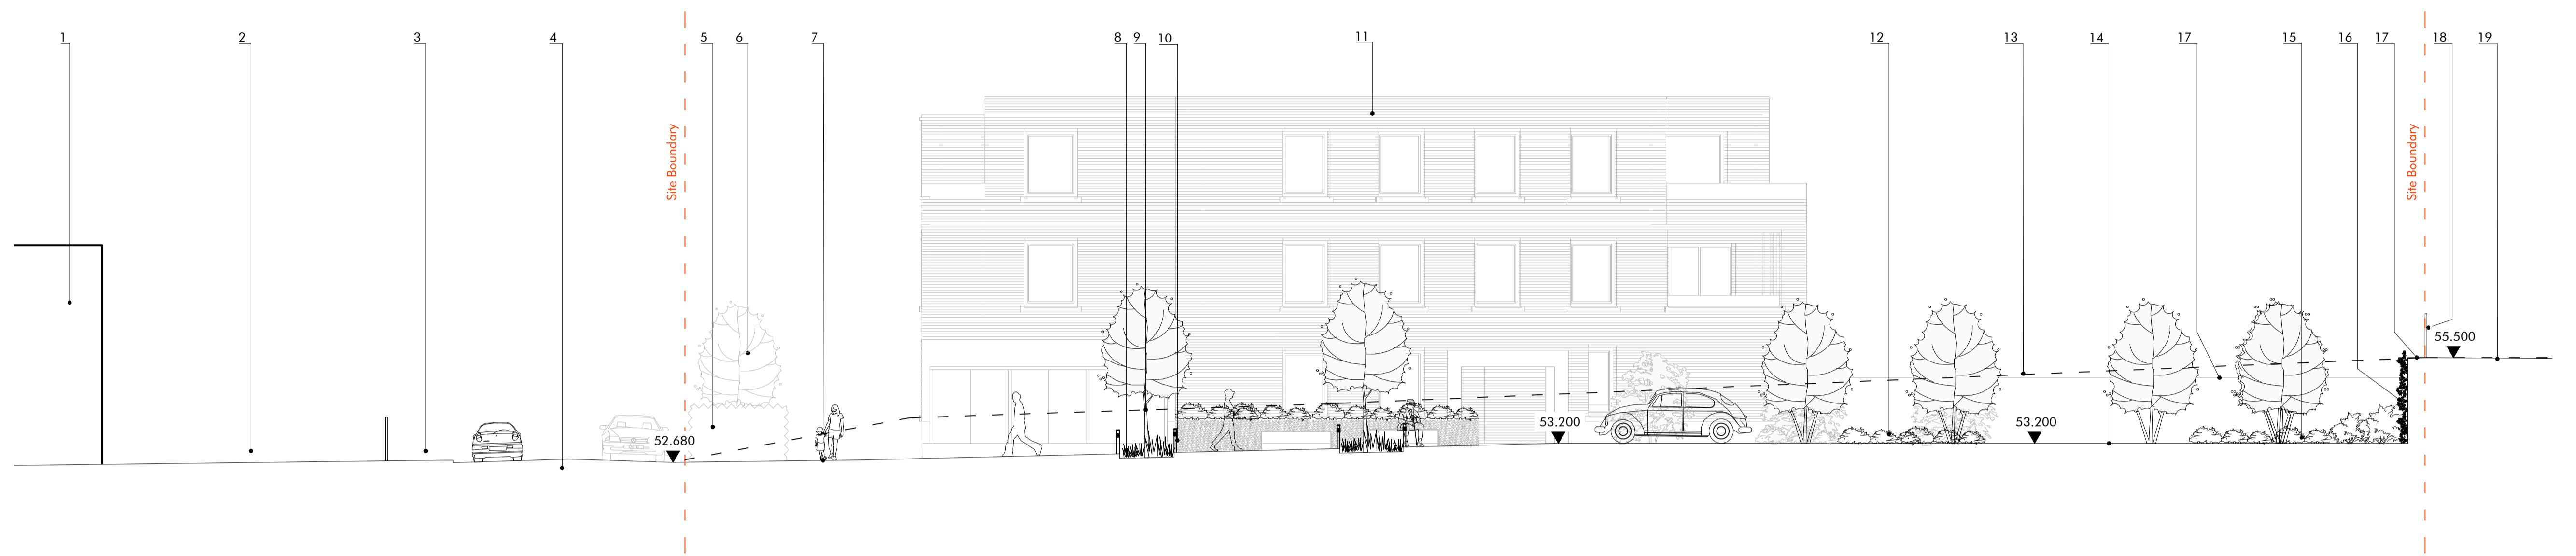

Section D-DD 1-100@A1

1. Brent Terrace garden access
2. Brent Terrace pavement
3. Brent Terrace
4. Proposed Native hedge
5. Proposed Native hedge @5yrs
6. Proposed tree planting
7. Proposed footpath
8. Proposed low wall with fencing
9. Ornamental shrub planting
10. Proposed development.
11. Proposed back garden terrace
12. Existing ground profile
13. Proposed retaining wall
14. Proposed back garden lawn
15. Proposed boundary fence
16. Proposed Woodland Screen Planting
17. Existing boundary fence to be retained
18. Existing back garden to Clitterhouse Crescent

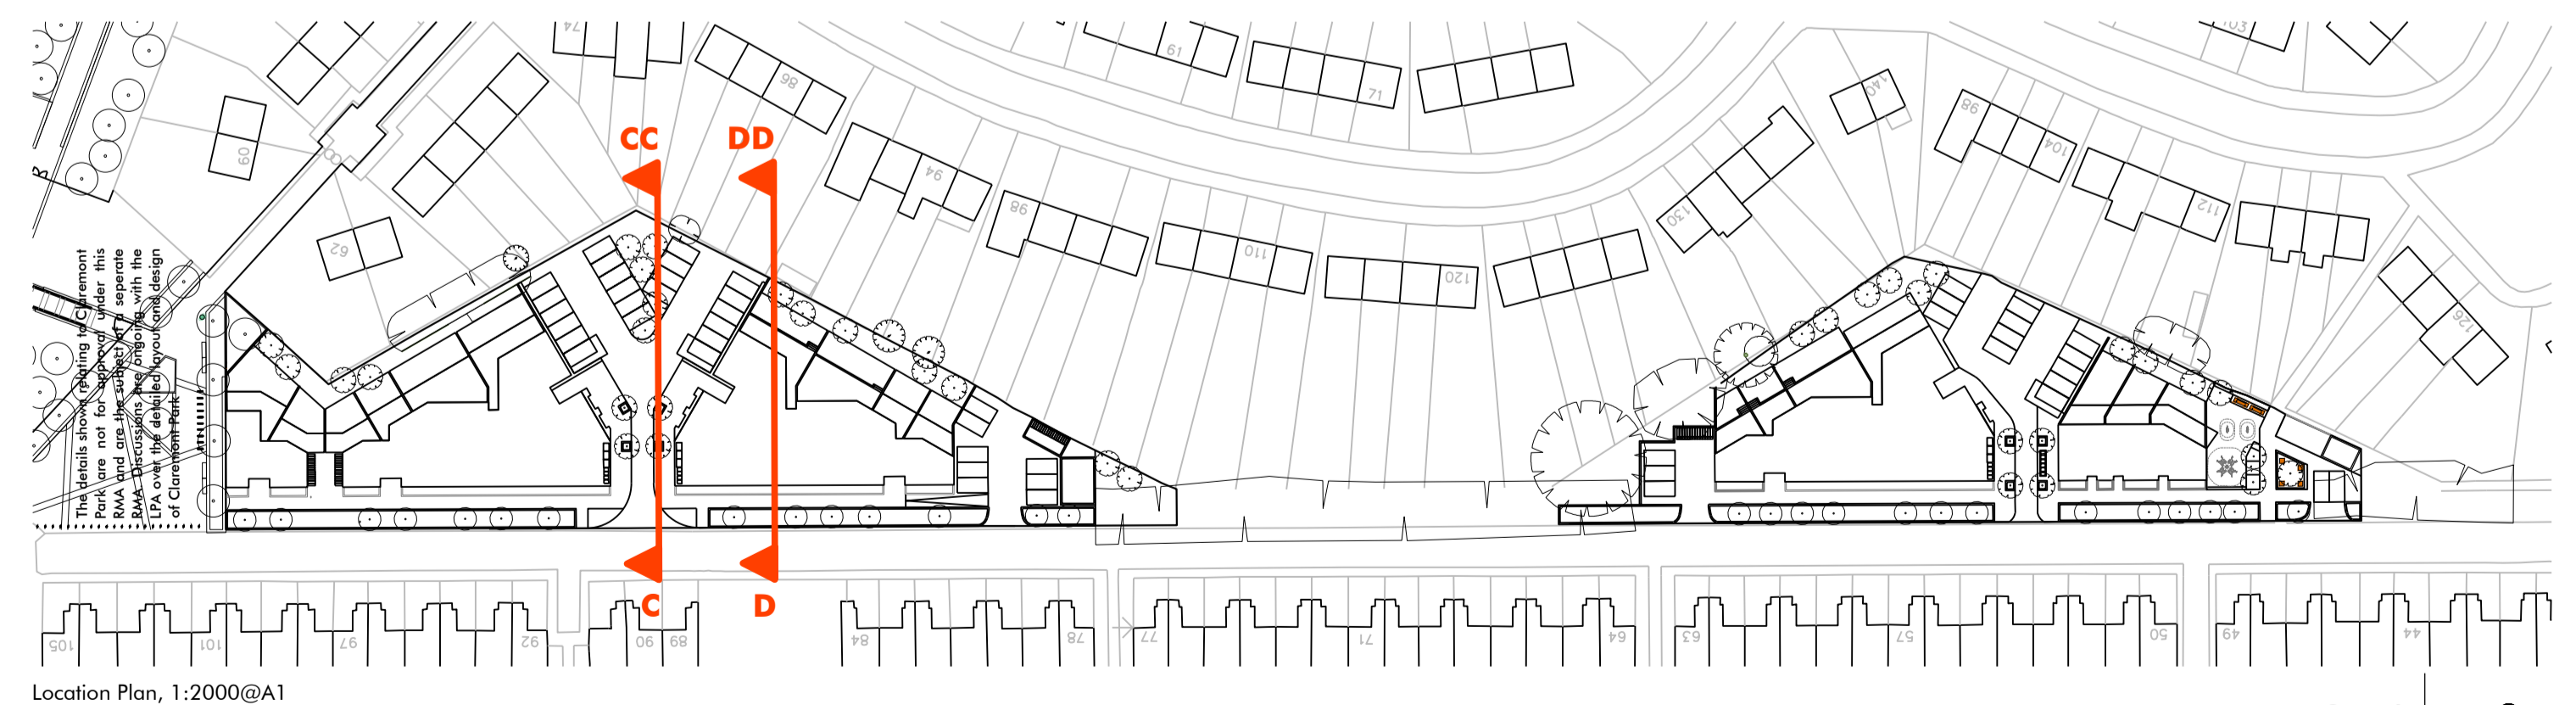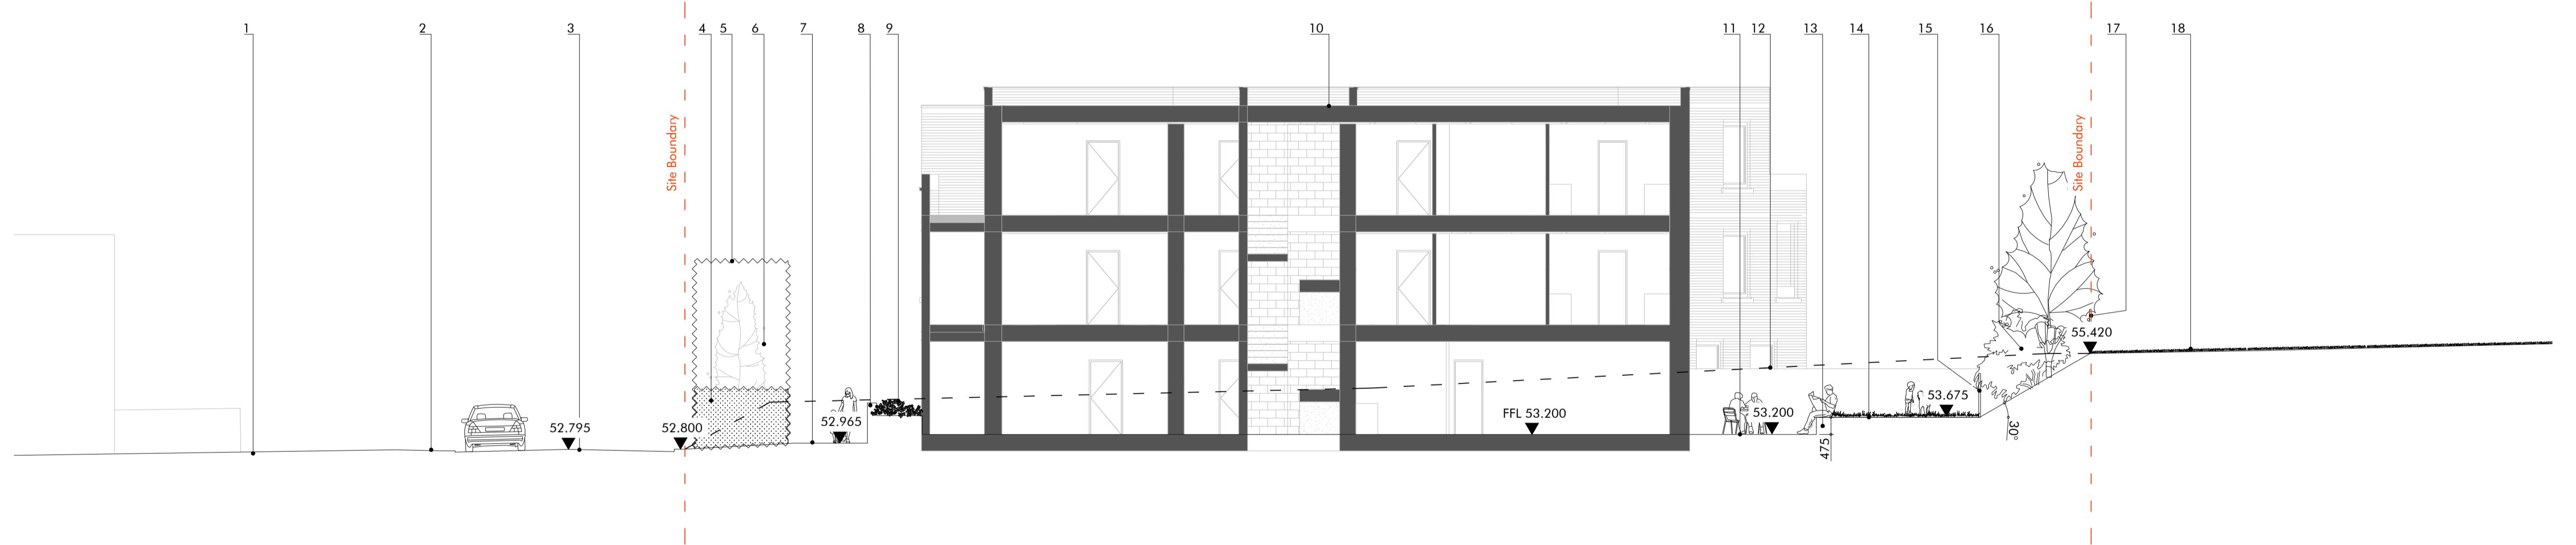

Location Plan, 1:2000@A1

Macgregor • Smith
Landscape Architecture

project	Brent Cross Cricklewood Plots 53 and 54	drawn by	SB
status	Phase 1AN RMA Submission	checked by	GJ
title	Brent Terrace Triangles Section C-CC and D-DD	date	29.10.2014
Xref	-	scale	1:100@A1
drawing No	1065-10-021	revision	D