




**Section E-EE 1-100@A1**

1. Existing Brent Terrace property
2. Brent Terrace back garden
3. Brent Terrace pavement
4. Brent Terrace
5. Proposed Native hedge
6. Proposed Native hedge @5yrs
7. Proposed footpath
8. Proposed bin store (background)
9. Proposed woodland screen planting where feasible without disturbance to existing tree roots
10. Proposed retaining wall follows existing ground profile
11. Existing Oak (ref:T216) - off site
12. Proposed cycle parking
13. Proposed retaining wall
14. Proposed Woodland Screen Planting
15. Existing boundary fence to be retained
16. Existing Vegetation Group A051 - Apple sp, Holly sp, Mixed shrubs category C2. Offsite.
17. Existing back garden to Clitterhouse Crescent

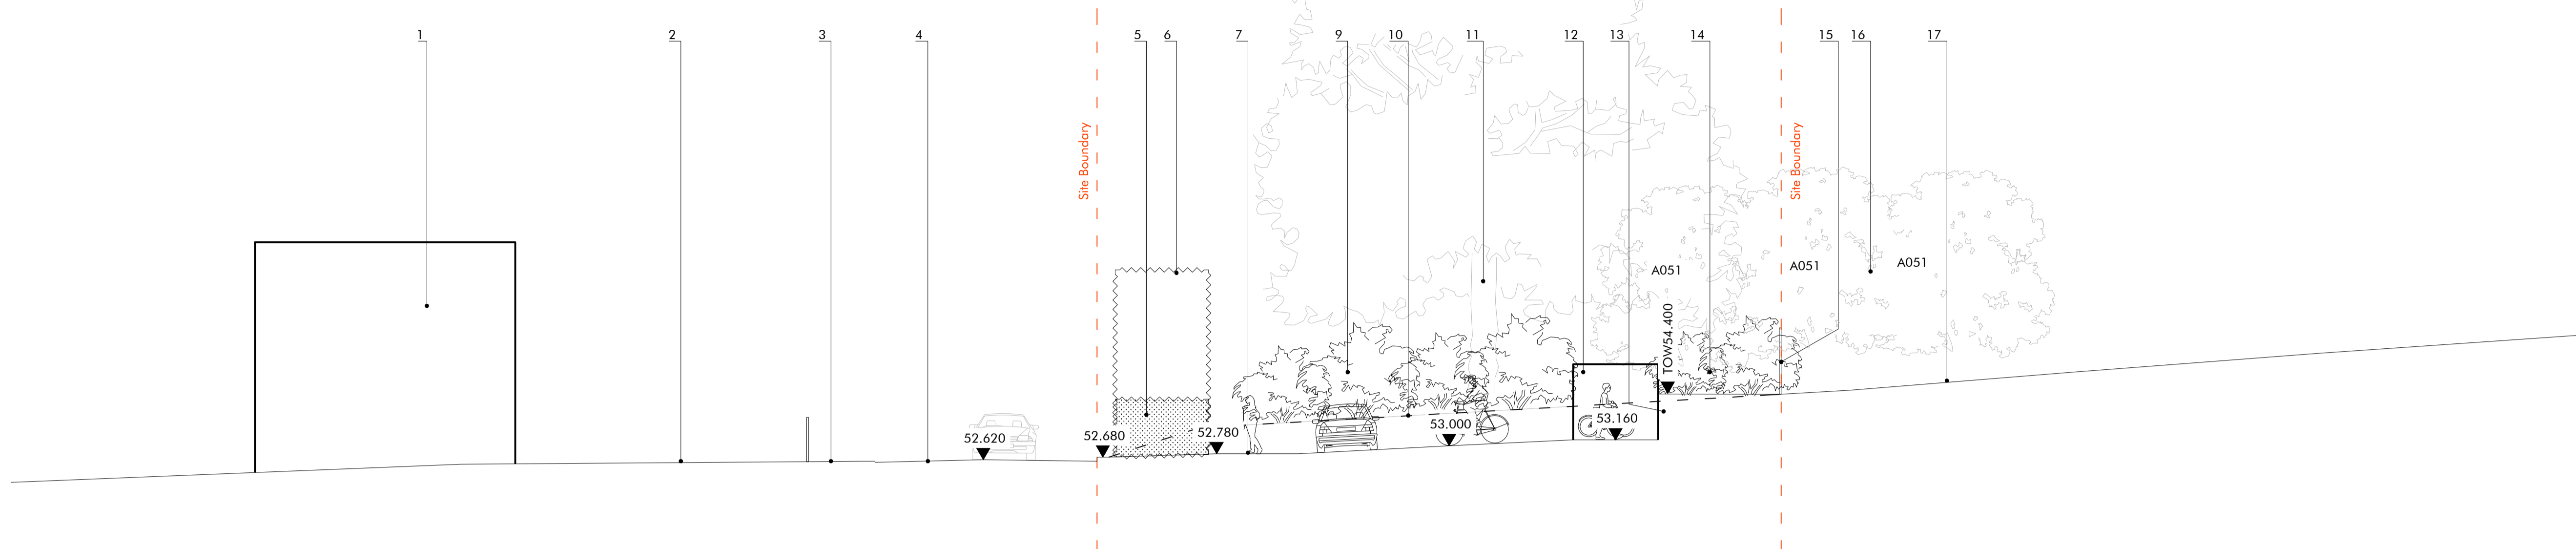

**Section F-FF 1-100@A1**

1. Existing Brent Terrace property
2. Brent Terrace back garden
3. Brent Terrace pavement
4. Brent Terrace
5. Proposed Native hedge
6. Proposed Native hedge @5yrs
7. Proposed footpath
8. Proposed low wall with fencing
9. Ornamental shrub planting
10. Proposed development. Refer to architectural informatic
11. Proposed back garden terrace
12. Proposed retaining wall
13. Proposed back garden lawn
14. Existing Vegetation (Ref.A051)
15. Existing ground profile
16. Proposed boundary fence
17. Proposed Woodland Screen Planting
18. Existing boundary fence to be retained
19. Existing back garden to Clitterhouse Crescent

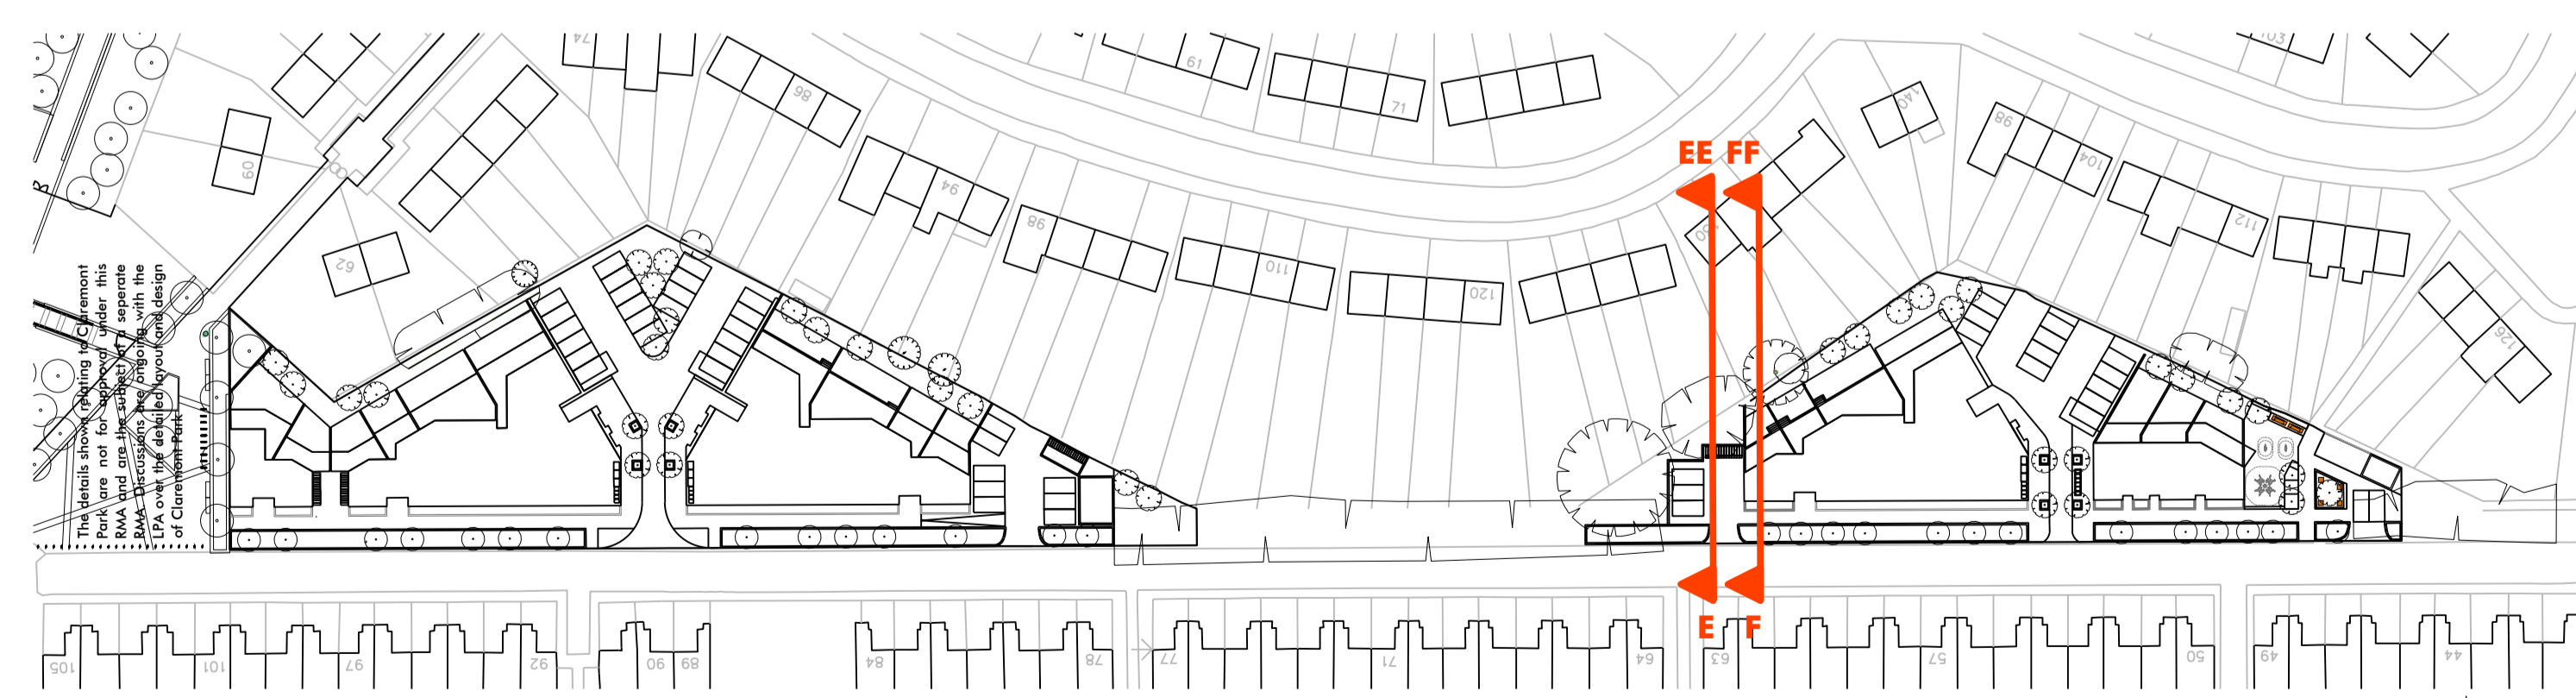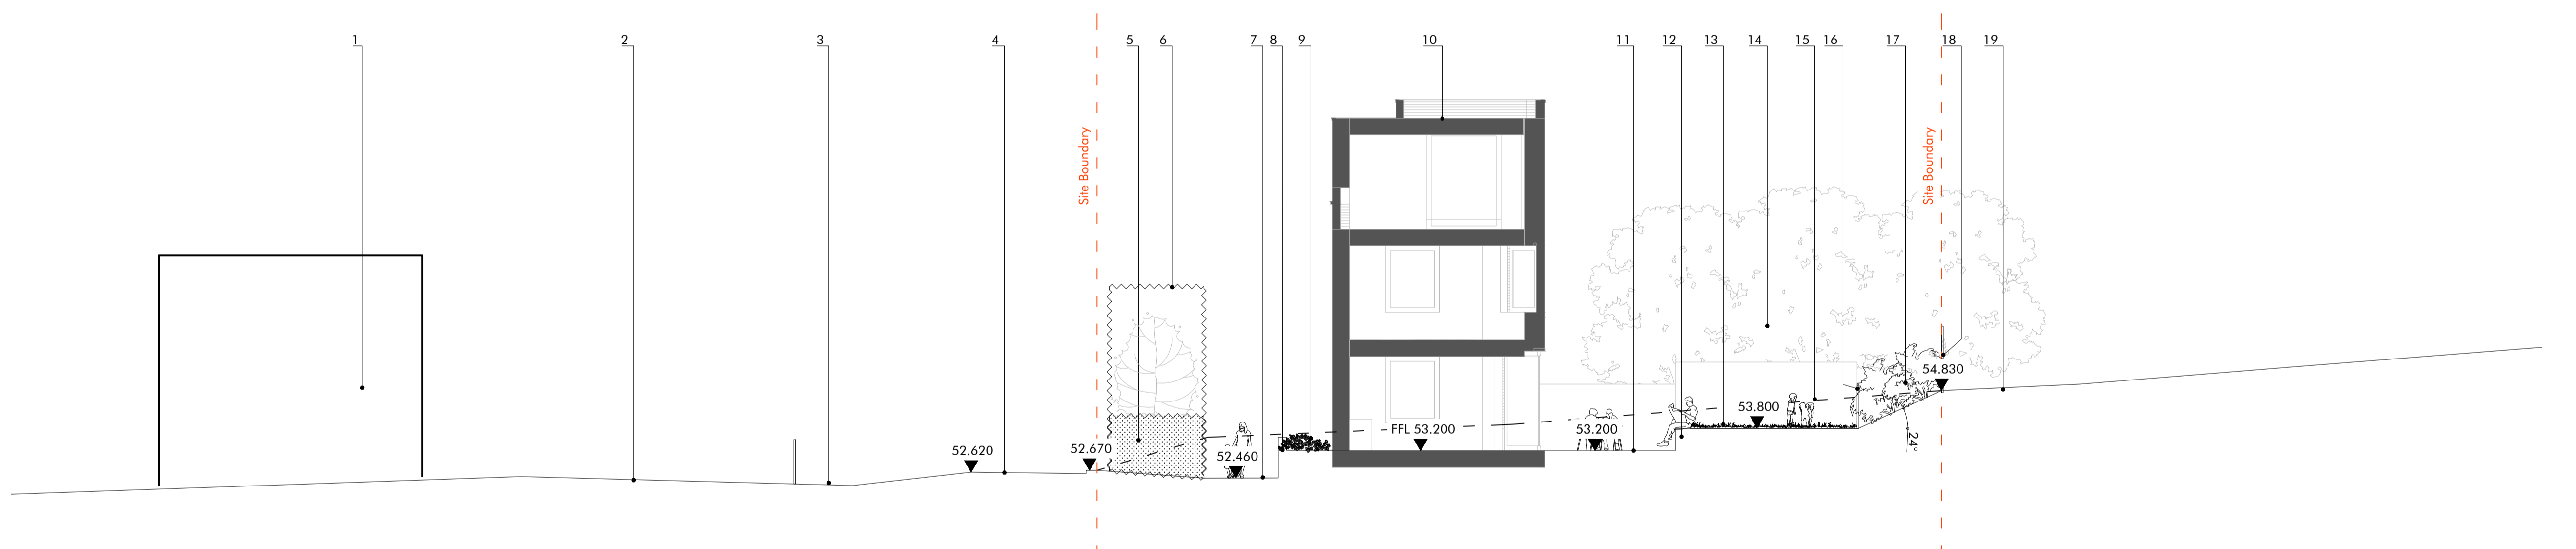

Location Plan, 1:2000@A1

**Macgregor • Smith**  
Landscape Architecture

Revision	Description	Drawn by	Checked by	Date
-	1st Issue	SB	GJ	29.10.2014
A	Issued for Comment	SB	GJ	06.11.2014
B	Issued for Phase 1AN RMA submission	SB	GJ	07.11.2014
C	Issued for Phase 1AN RMA submission	JR	JP	28.01.2015
D	Issued for Phase 1AN RMA submission	AP	JP	16.03.2015

project	Brent Cross Cricklewood Plots 53 and 54	drawn by	SB
status	Phase 1AN RMA Submission	checked by	GJ
title	Brent Terrace Triangles Section E-EE and F-FF	date	29.10.2014
Xref	-	scale	1:100@A1
drawing No	1065-10-022	revision	<b>D</b>