



**Section G-GG 1-100@A1**

1. Existing Brent Terrace property
2. Brent Terrace front garden
3. Brent Terrace pavement
4. Brent Terrace
5. Proposed Native hedge
6. Proposed tree planting
7. Proposed footpath
8. Proposed planting
9. Proposed tree planting
10. Knee rail
11. Proposed development.
12. Proposed car park
13. Existing ground profile
14. Proposed retaining wall
15. Existing boundary fence to be retained
16. Existing back garden to Clitterhouse Crescent



**Section H-HH 1-100@A1**

1. Brent Terrace garden access
2. Brent Terrace
3. Proposed Native hedge
4. Proposed Native hedge @5yrs
5. Proposed tree planting
6. Proposed footpath
7. Proposed low wall with fencing
8. Ornamental shrub planting
9. Proposed development.
10. Proposed back garden terrace
11. Existing ground profile
12. Proposed back garden lawn
13. Proposed boundary fence
14. Proposed Woodland Screen Planting
15. Existing boundary fence to be retained
16. Existing back garden to Clitterhouse Crescent
17. Existing Vegetation group H011 - Leyland cypress category C2

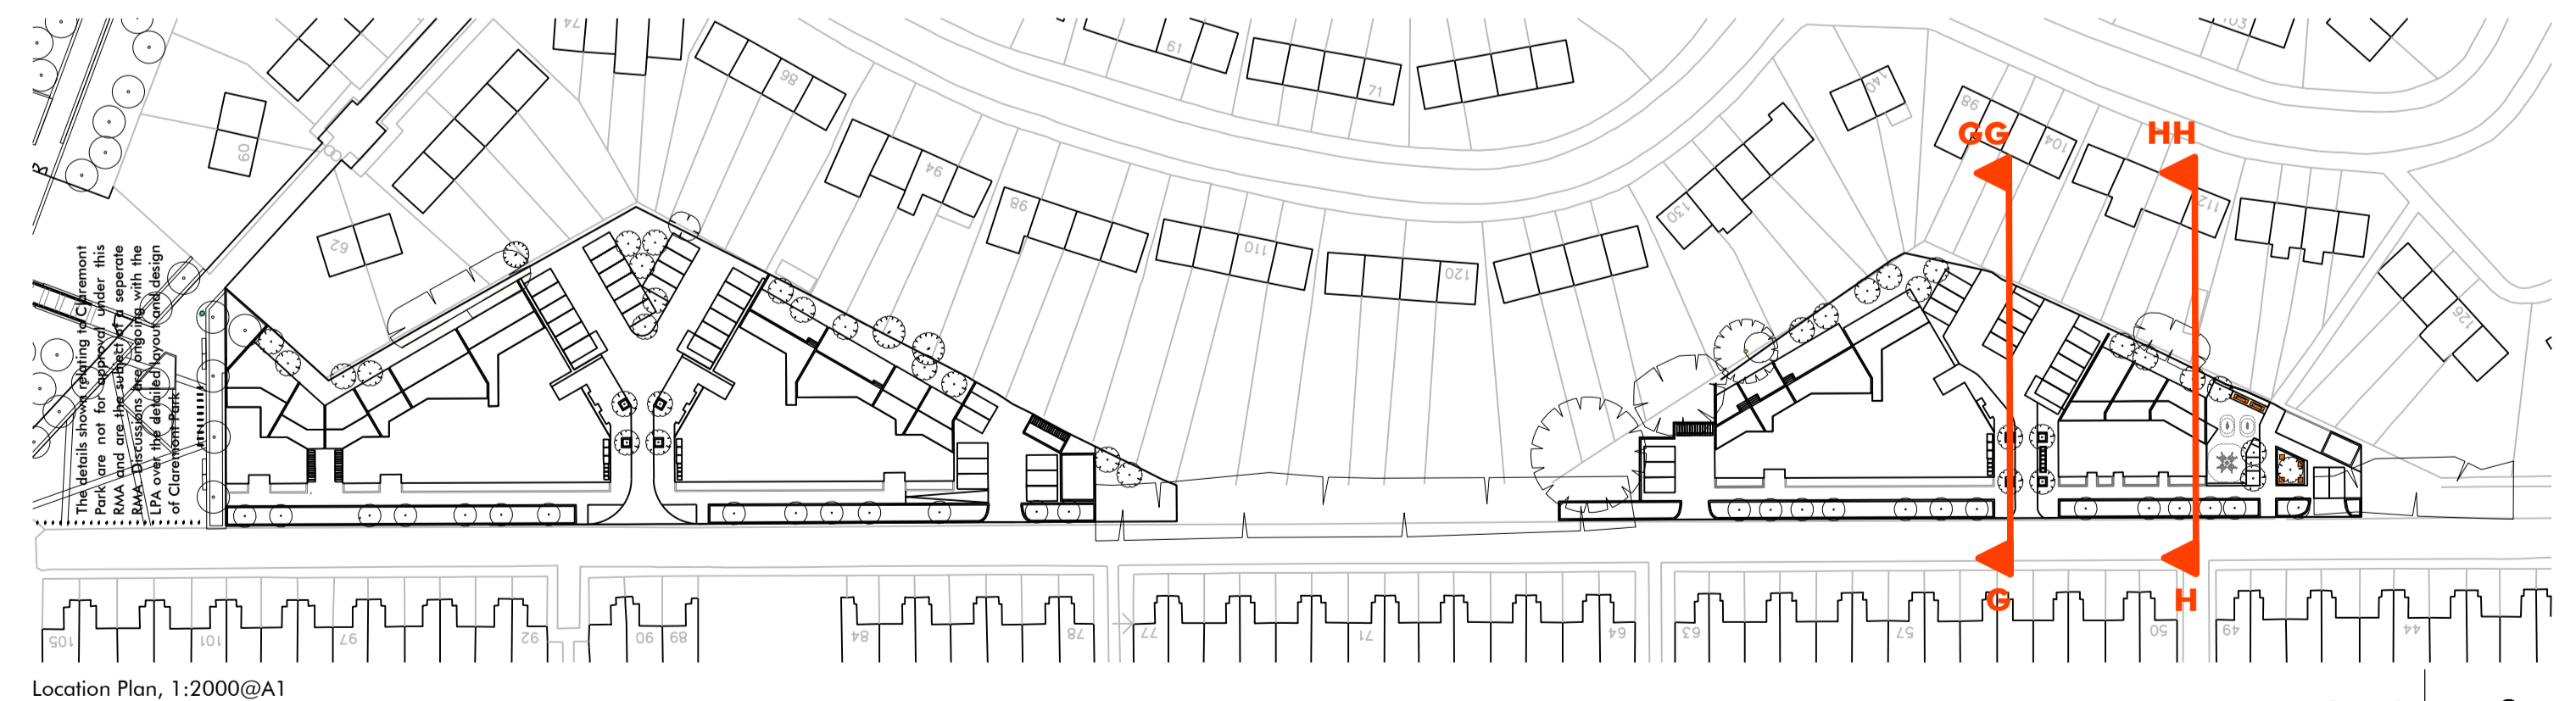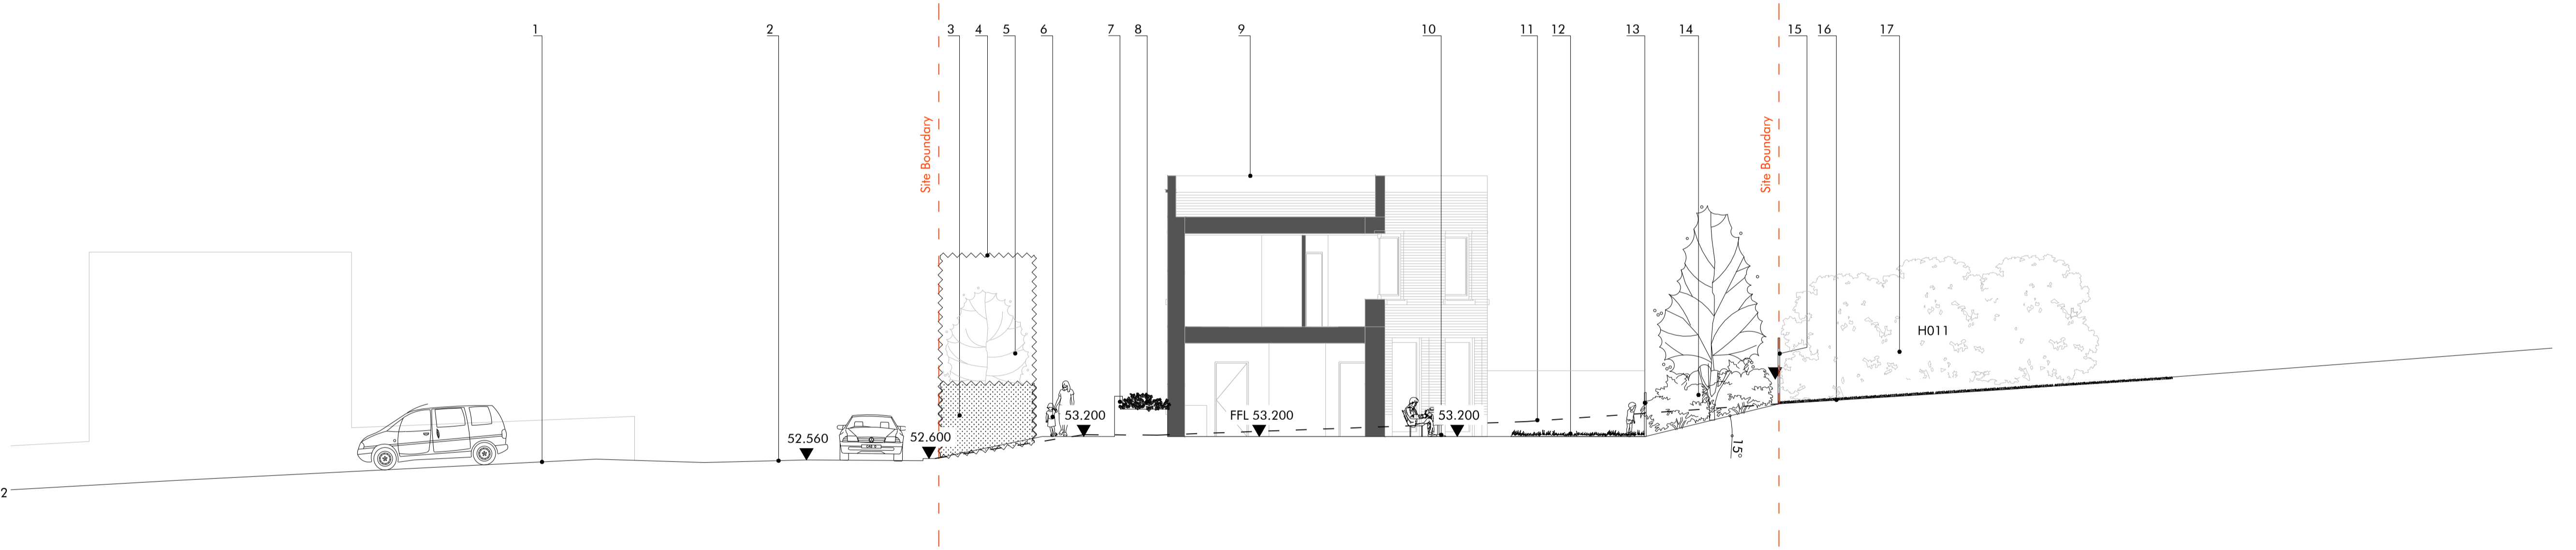

Location Plan, 1:2000@A1

**Macgregor • Smith**  
Landscape Architecture

Revision	Description	Drawn by	Checked by	Date
-	1st Issue	SB	GJ	29.10.2014
A	Issued for Comment	SB	GJ	06.11.2014
B	Issued for Phase 1AN RMA submission	SB	GJ	07.11.2014
C	Issued for Phase 1AN RMA submission	JR	JP	28.01.2015
D	Issued for Phase 1AN RMA submission	AP	JP	16.03.2015

project	Brent Cross Cricklewood Plots 53 and 54	drawn by	SB
status	Phase 1AN RMA Submission	checked by	GJ
title	Brent Terrace Triangles Section G-GG - H-HH	date	29.10.2014
Xref	-	scale	1:100@A1
drawing No	1065-10-023	revision	<b>D</b>