


Plan
Scale 1:10 @A3

Key

1. Feature Pre Cast Concrete Paving Block
 - Kellen Breccia supplied by Hardscape or equal and approved.
 - Size: 300x200x 60mm
 - Bond: Half lap stretcher.
2. Jointing:
 - Material: Kiln dried sand in accordance with BS7533-3.
 - Joint width: 2-3mm.
 - Colour: Buff.
3. Bedding Layer:
 - Material: Sharp sand in accordance with to BS7533-3.
 - Category: III
 - Method of screeding: in accordance with BS7533-3.
 - Nominal thickness after compaction: 50mm.
4. Sub base.

Notes

- a. All manhole covers to be laid perpendicular to paving units.

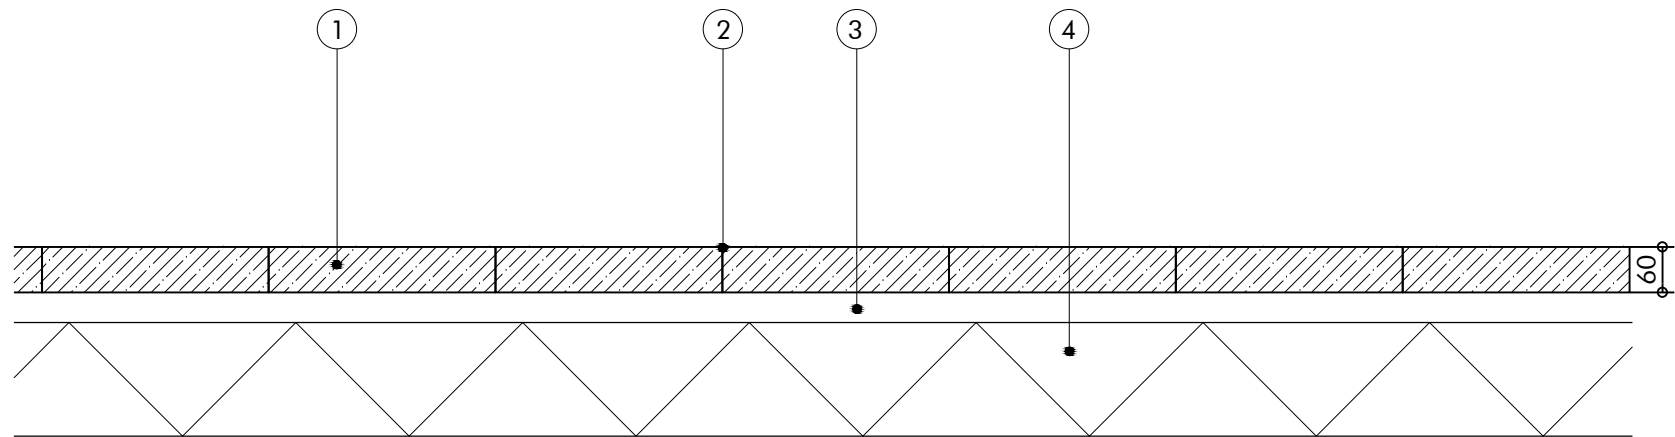

Section
Scale 1:10 @A3

Revision	Description	Drawn by	Checked by	Date	Macgregor ▪ Smith Landscape Architecture			
-	Issued for Phase 1AN RMA Submission	AP	JP	28.01.15	project	Brent Cross Cricklewood Plots 53 and 54	drawn by	AP
					status	Phase 1AN RMA Submission	checked by	JP
					title	Paving Detail Rear Gardens	date	10.12.14
					Xref	xref	scale	1:10@A3
					drawing No	1065-10-405	revision	-