



SECTION THROUGH BOUNDARY WALL
1:20@A3

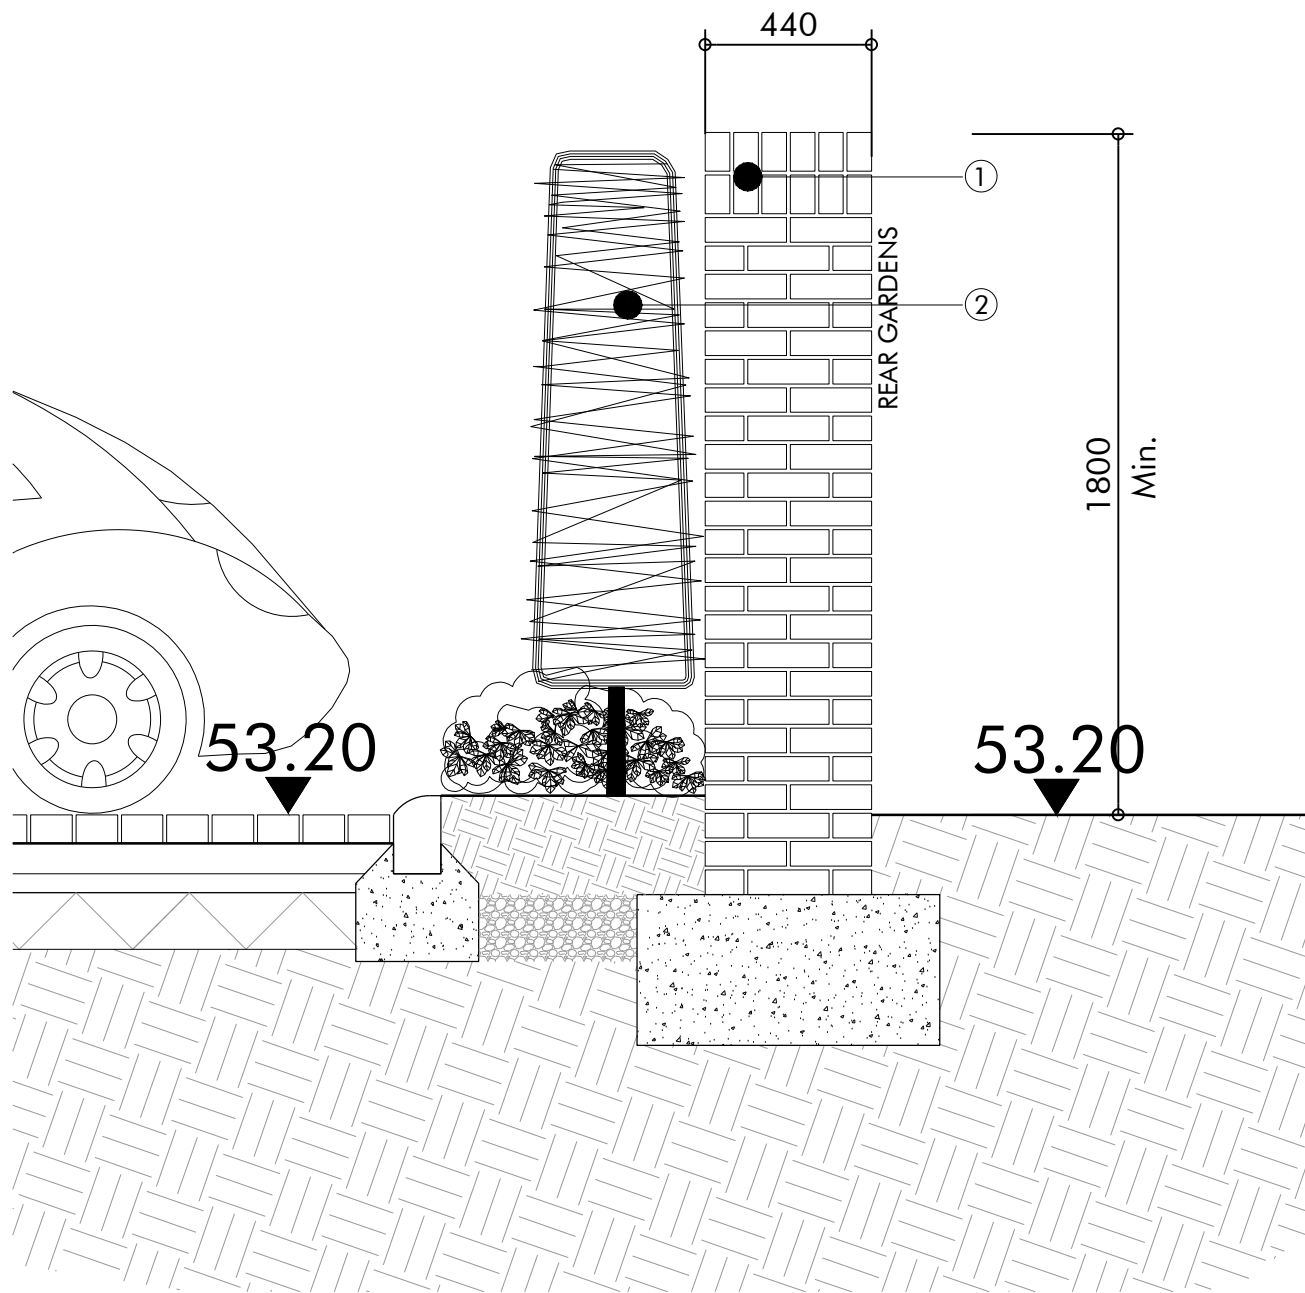

TYPICAL ELEVATION OF BOUNDARY WALL
1:25@A3

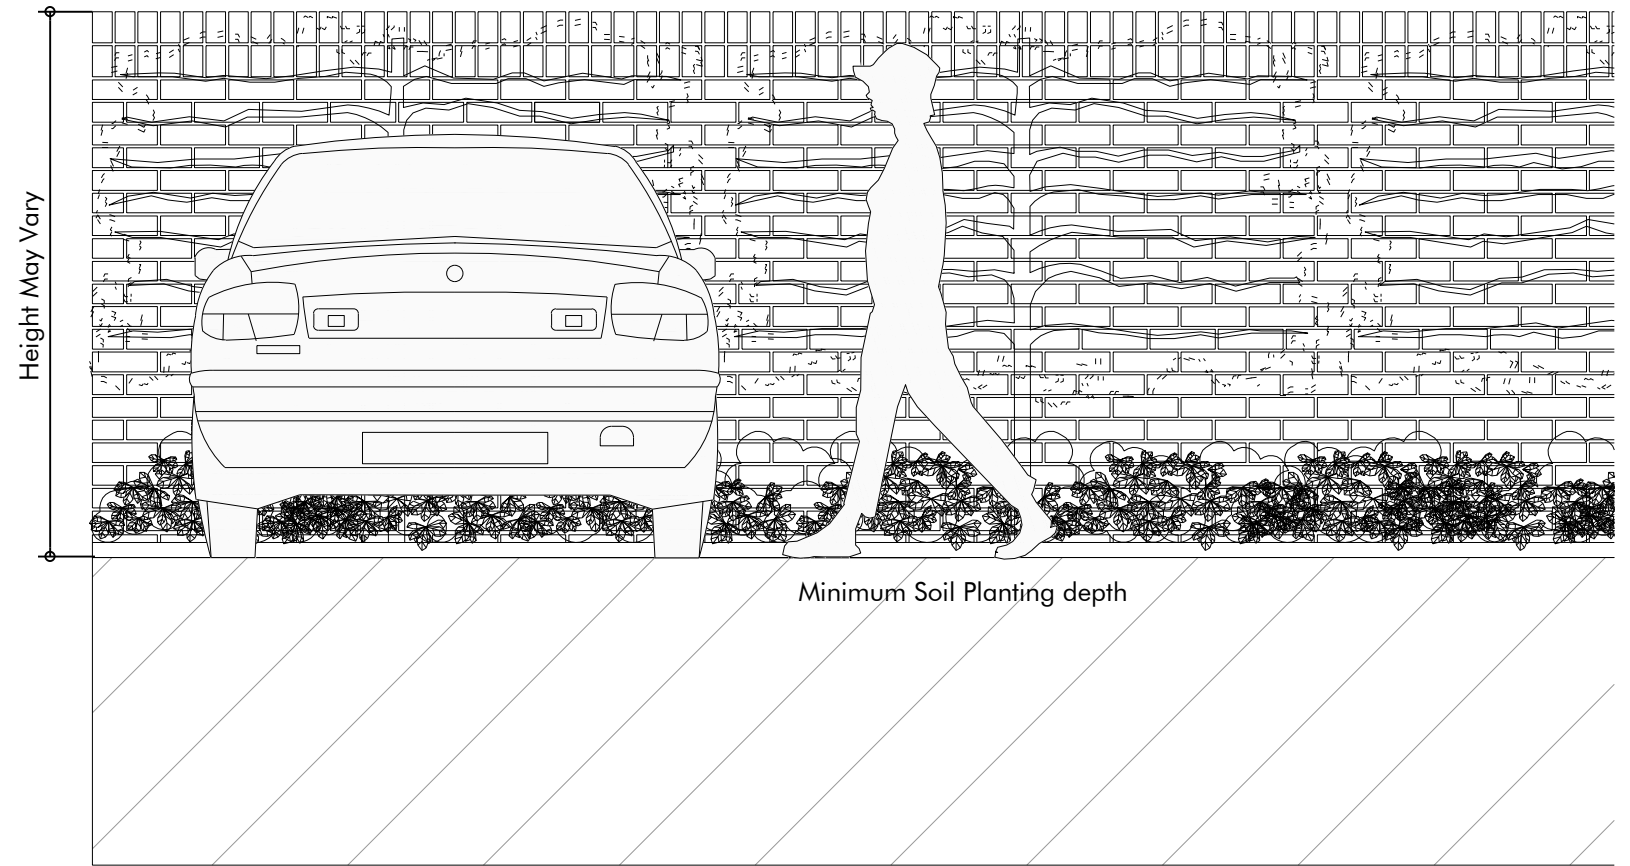


Key

- 1. Freestanding Brick wall - colour to match building.
- 2. Espalier tree planting against wall

| Revision | Description | Drawn by | Checked by | Date |
|----------|------------------------------------|----------|------------|----------|
| - | Issue for Phase 1AN RMA Submission | AP | JP | 28.01.15 |

Macgregor ▪ Smith
Landscape Architecture

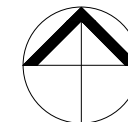

| | | | |
|------------|--|------------|----------|
| project | Brent Cross Cricklewood Plots 53 and 54 | drawn by | AP |
| status | Phase 1AN RMA Submission | checked by | JP |
| title | Brick Boundary Wall | date | 09.12.14 |
| Xref | xref | scale | 1:25@a3 |
| drawing No | 1065-10-410 | revision | - |