


SECTION
1:25 @A3

ELEVATION
1:25 @A3

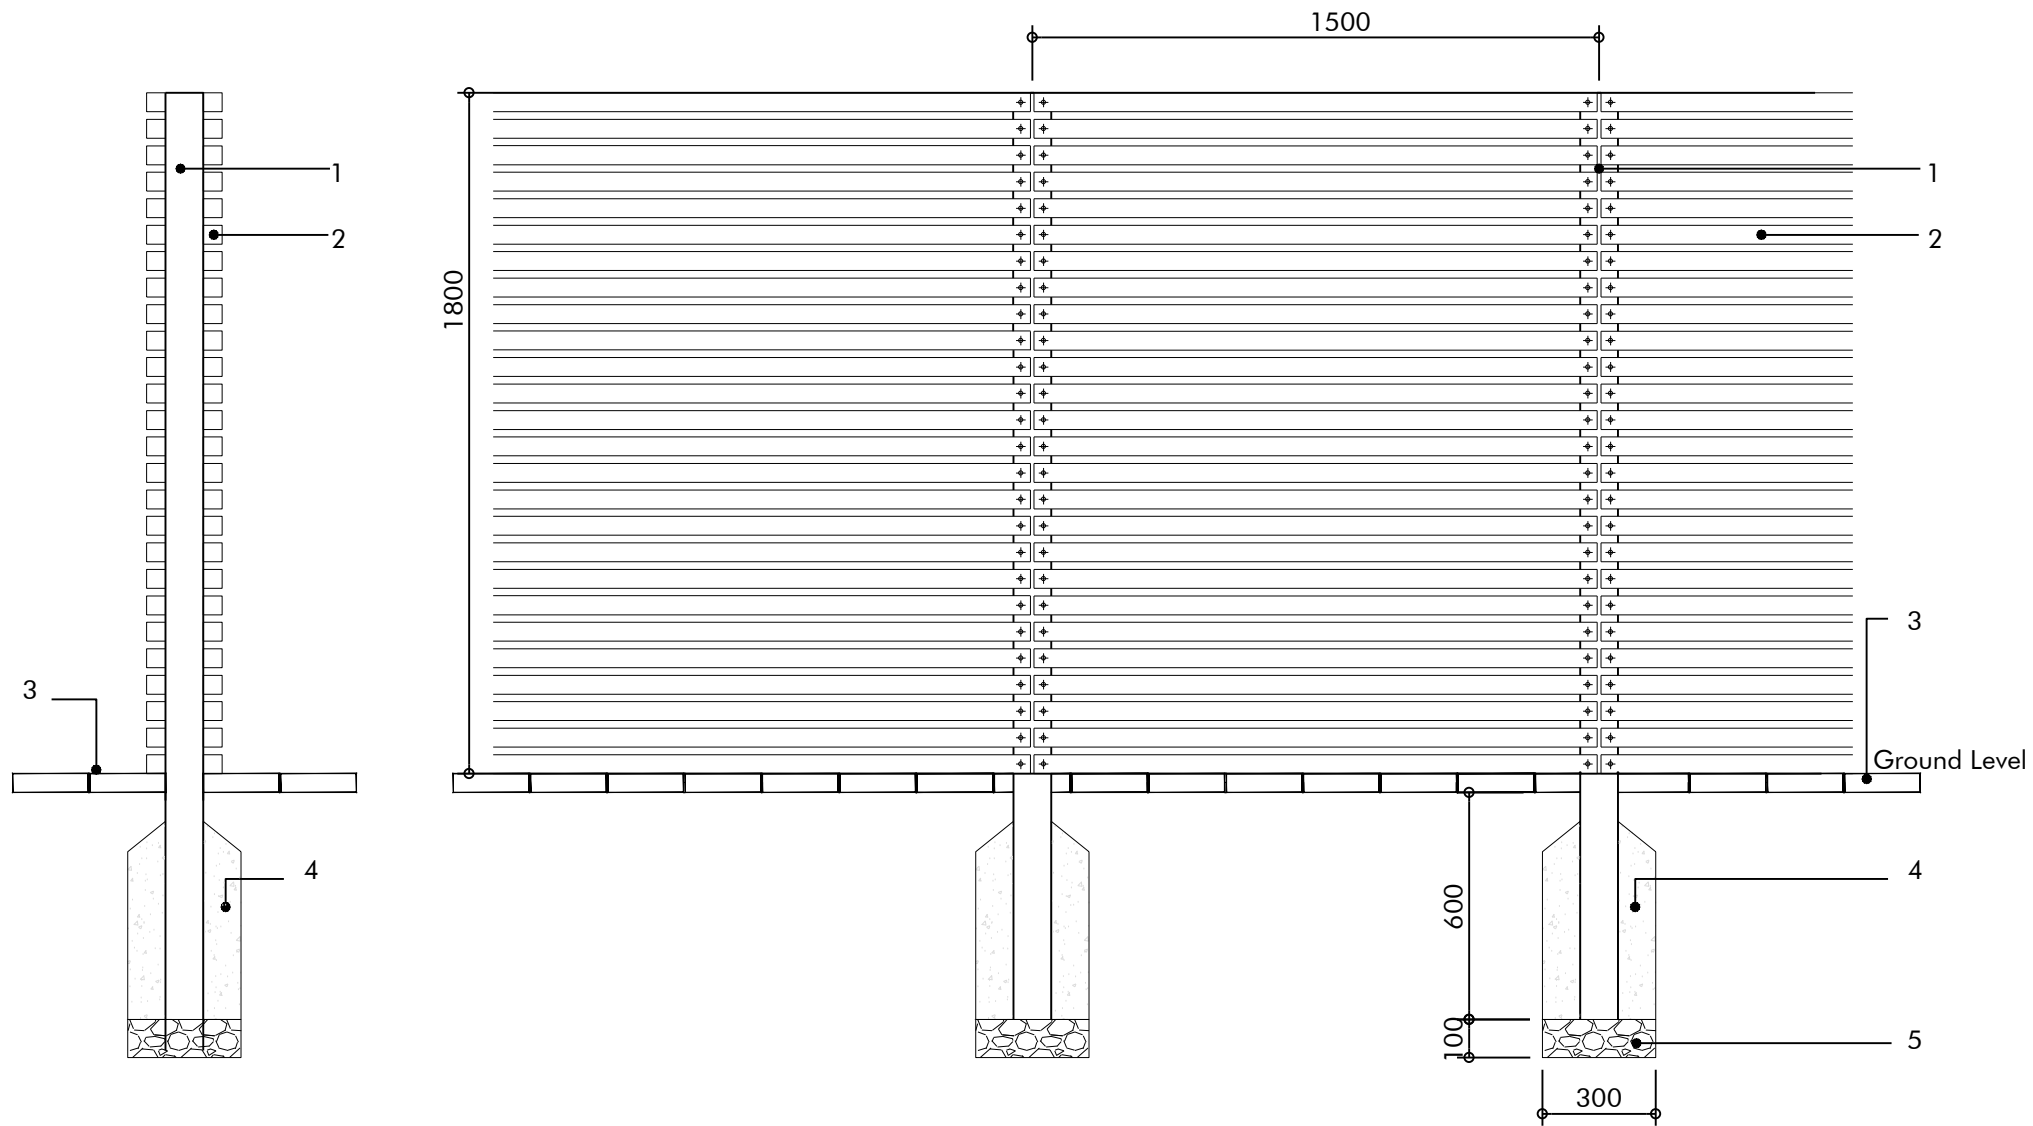

KEY

1. Hardwood timber post 100 x 100
2. Hardwood timber batons 50 x 50 x 1500. Lengths vary depending on panel size. All fixtures and fittings to be counter sunk and plugged.
3. Surface finishes refer to Landscape General Arrangement Plan.
4. All foundations to be min. 300mm Ø augured hole. Post cast in mass concrete footing to Grade ST2 placed in accordance with Engineer's NBS, Section E05 and E10.
5. Drainage. 100mm compacted clean gravel layer, or existing free draining material.

NOTES

- A. All details to be read in conjunction with the General Arrangement Plans and Specifications.
- B. All timber to be FSC or equal with full chain of custody.

Revision	Description	Drawn by	Checked by	Date
-	Issued for Phase 1AN RMA Submission	AP	JP	28.01.15

Macgregor ■ Smith
Landscape Architecture



project	Brent Cross Cricklewood Plot 53 and 54	drawn by	AP
status	Phase 1AN RMA Submission	checked by	JP
title	Hardwood Timber Screen to Rear Garden Boundaries	date	09-12-14
Xref	xref	scale	1:25@A3
drawing No	1065-10-411	revision	-