



LAN
Scale 1:50 @ A3

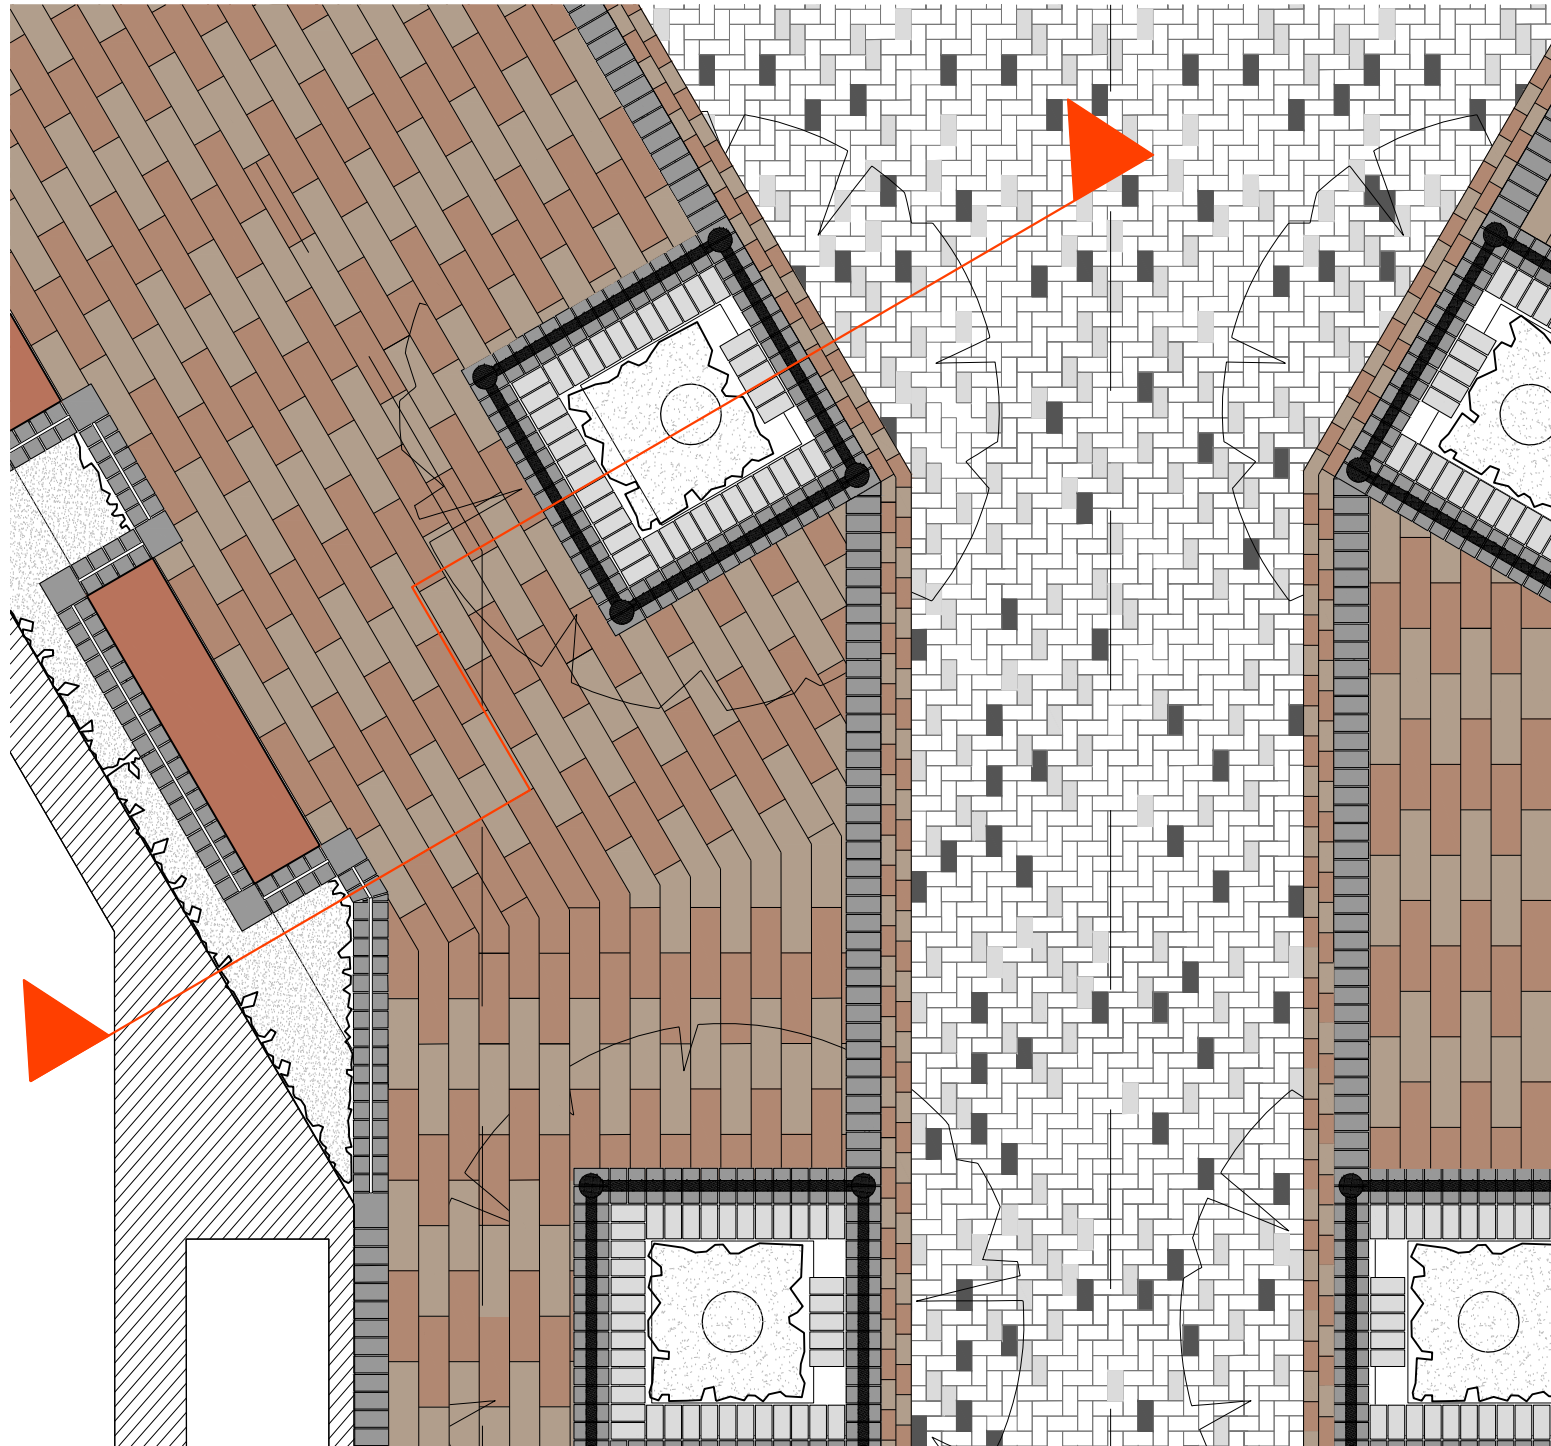

SECTION
Scale 1:50 @ A3

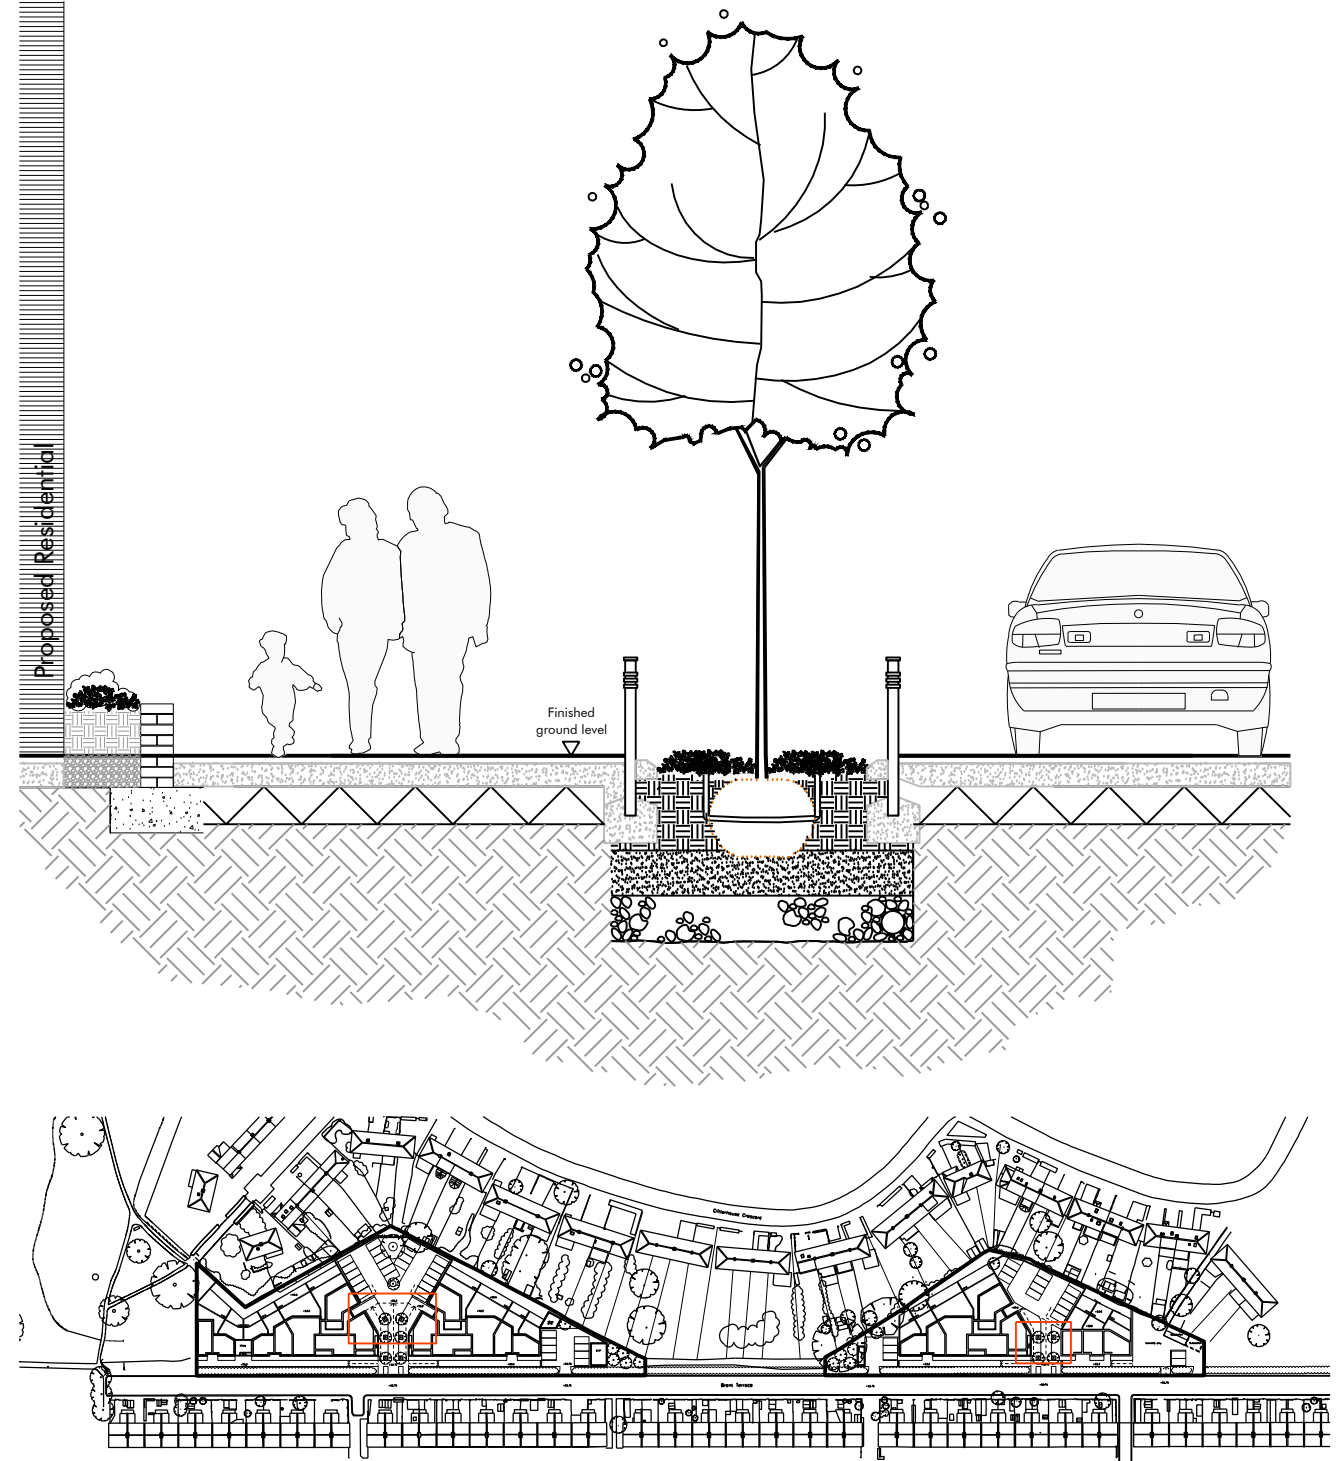

Location Plan

Macgregor • Smith
Landscape Architecture



Revision	Description	Drawn by	Checked by	Date
-	Issued for Phase 1AN RMA Submission	AP	JP	28.01.15

project	Brent Cross Cricklewood Plots 53 and 54	drawn by	AP
status	Phase 1AN RMA Submission	checked by	JP
title	Entrance Road Detail	date	16.12.14
Xref	xref	scale	1:50@a3
drawing No	1065-10-425	revision	-

