


Plot 53

KEY

- Extent of attenuation storage
'Permavoid' Cellular storage system or similar
- Perforated Pipe
- Surface Water Drain
- Thames Water Surface Water Sewer

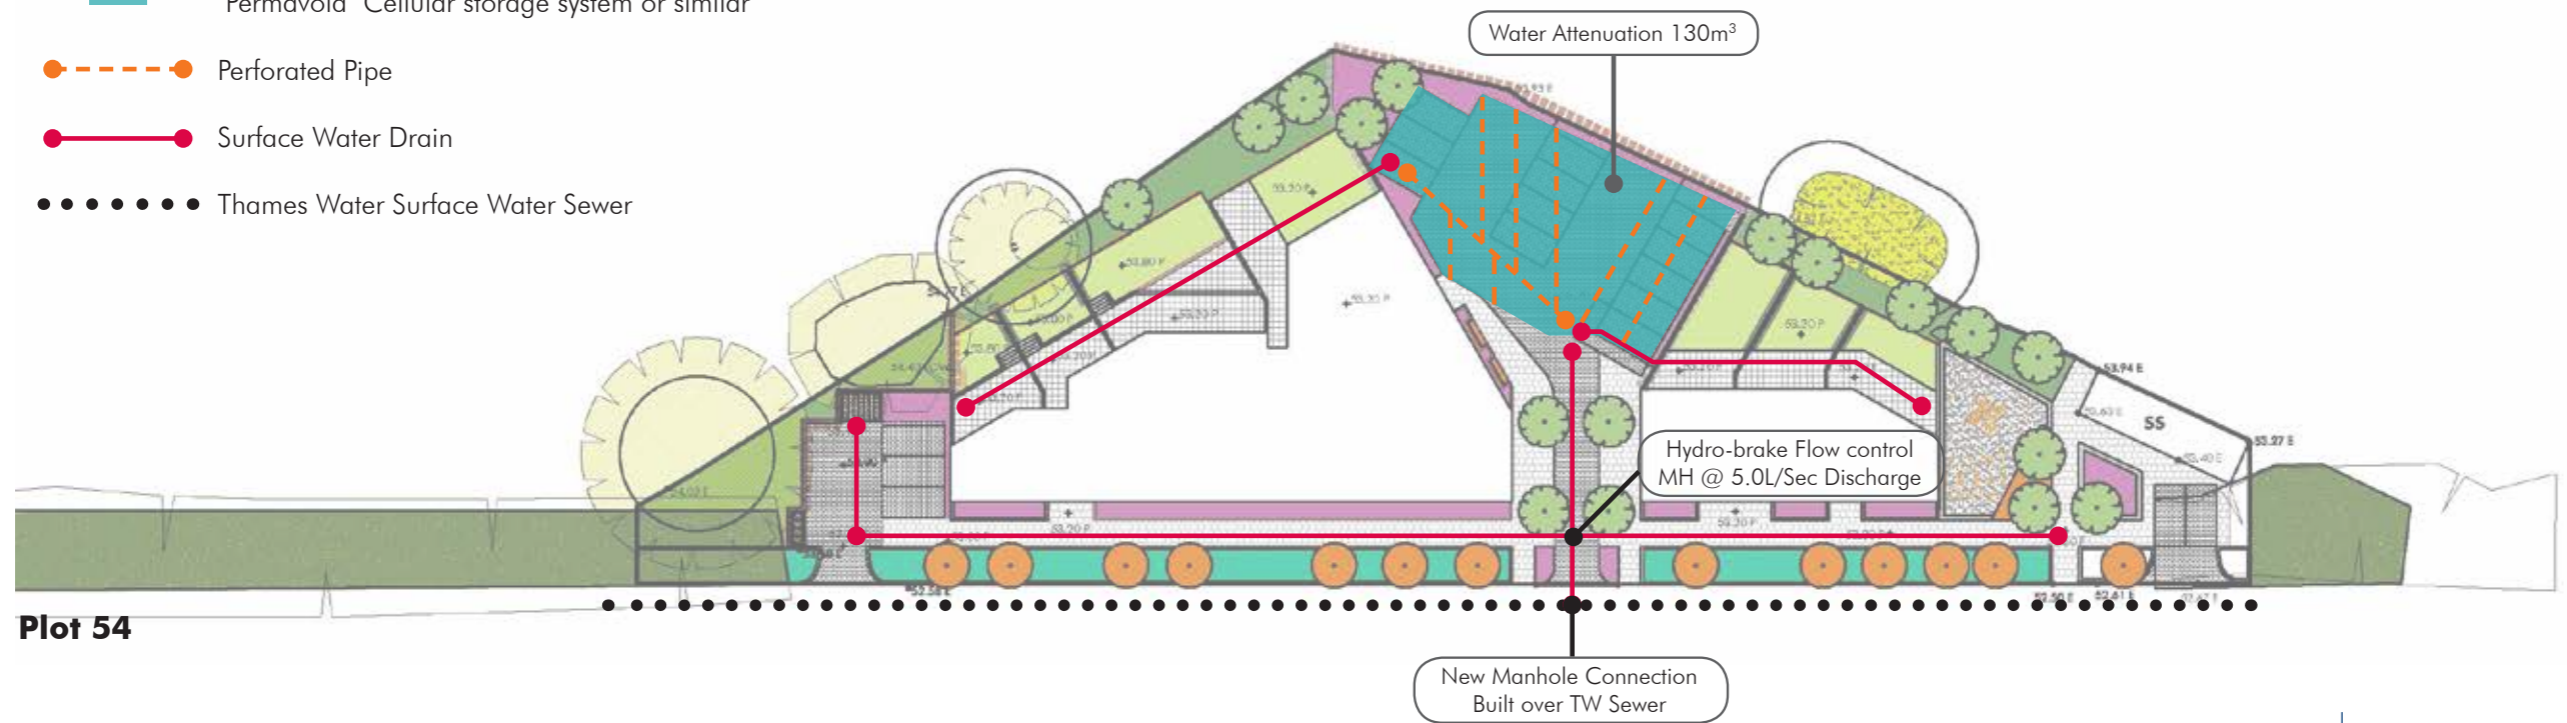

Plot 54

Project Details	EED13492-101: Brent Cross Cricklewood- Phase 1A (North) RMA's: ES Further Information Report
Figure Title	Figure 12.2: Water Attenuation at Plots 53 and 54
Figure Ref	EED13492-101_GR_ES_12.2A
Date	January 2015
File Location	\\nt-lncs\weed\projects\eed13492\101\graphics\es\issued figures