


Brent Terrace

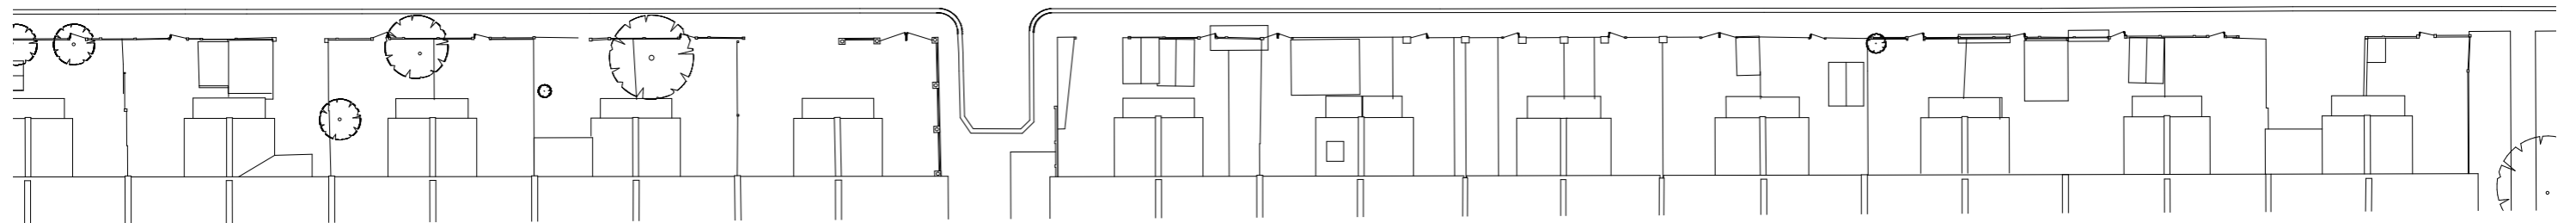

<b>Project Details</b>	EED13492-101: Brent Cross Cricklewood- Phase 1A (North) RMA's: ES Further Information Report
<b>Figure Title</b>	Figure 2.25: Plot 53 Layout
<b>Figure Ref</b>	EED13492-101_GR_ES_2.25A
<b>Date</b>	January 2015
<b>File Location</b>	\\nt-lncs\weed\projects\eed13492\101\graphics\issued figures