



**Section 2**  
1 : 100

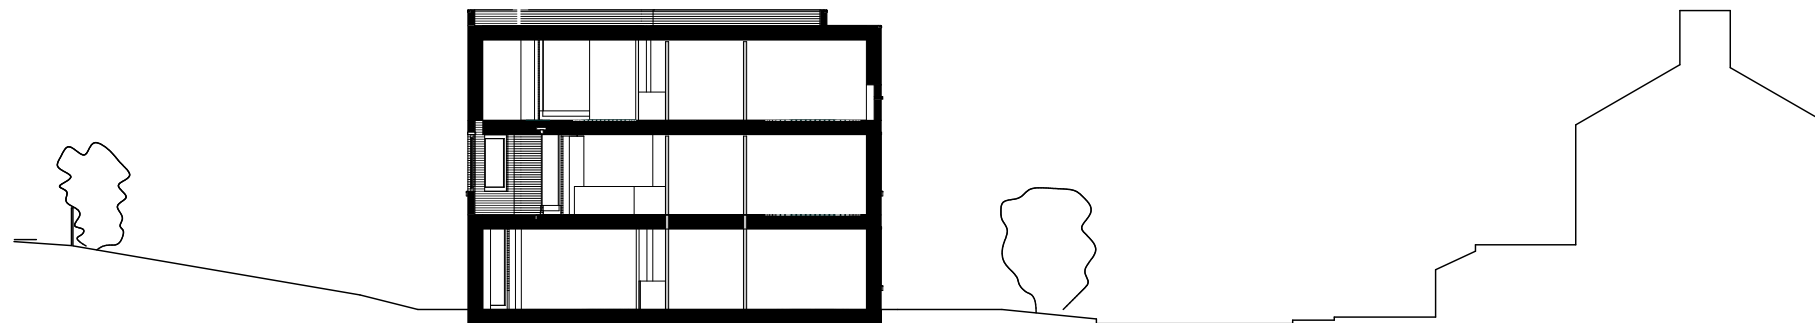

**Section 1**  
1 : 100



**Section 3**  
1 : 100

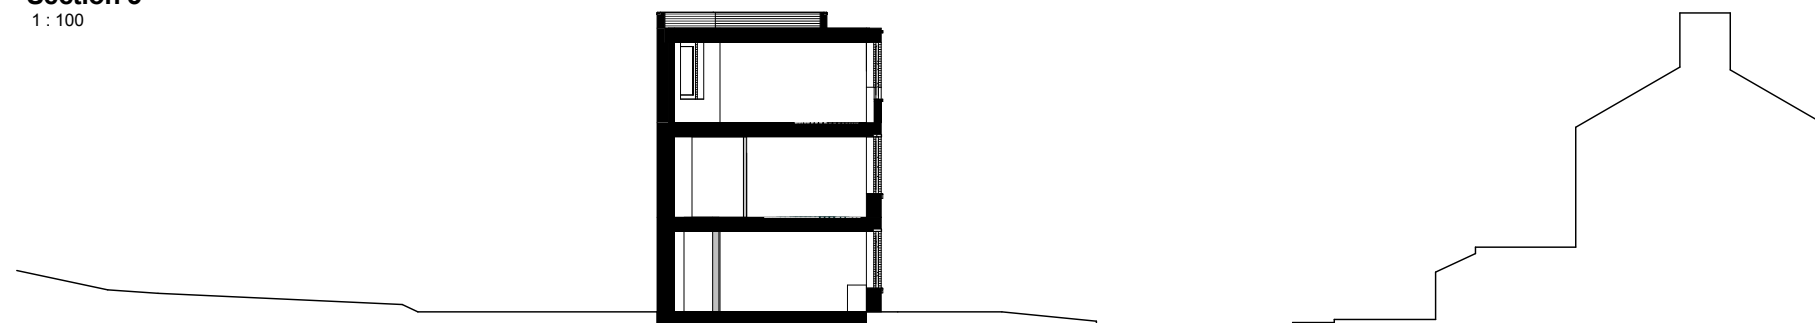

**Section 4**  
1 : 100

Project Details	EED13492-101: Brent Cross Cricklewood- Phase 1A (North) RMA's: ES Further Information Report
Figure Title	Figure 2.27: Plots 53 and 54 Typical Block Section
Figure Ref	EED13492-101_GR_ES_2.27A
Date	January 2015
File Location	\\nt-lncs\weed\projects\leed13492\101\graphics\es\issued figures