




BASED UPON THE ORDINANCE SURVEY  
 MAPPING WITH THE PERMISSION OF THE  
 STATIONERY OFFICE OF HER MAJESTY'S  
 UNAUTHORISED REPRODUCTION INFRINGES  
 CROWN COPYRIGHT AND MAY LEAD TO  
 PROSECUTION ON OCCASION.  
 PRODUCTION OF THIS DOCUMENT IS  
 THE SOLE PROPERTY OF URS LIMITED.  
 ANY SPREAD OR DISSEMINATION OF  
 THIS DOCUMENT WITHOUT THE WRITTEN  
 PERMISSION OF URS LIMITED IS STRICTLY  
 PROHIBITED. URS LIMITED LICENCE NO. 10094821

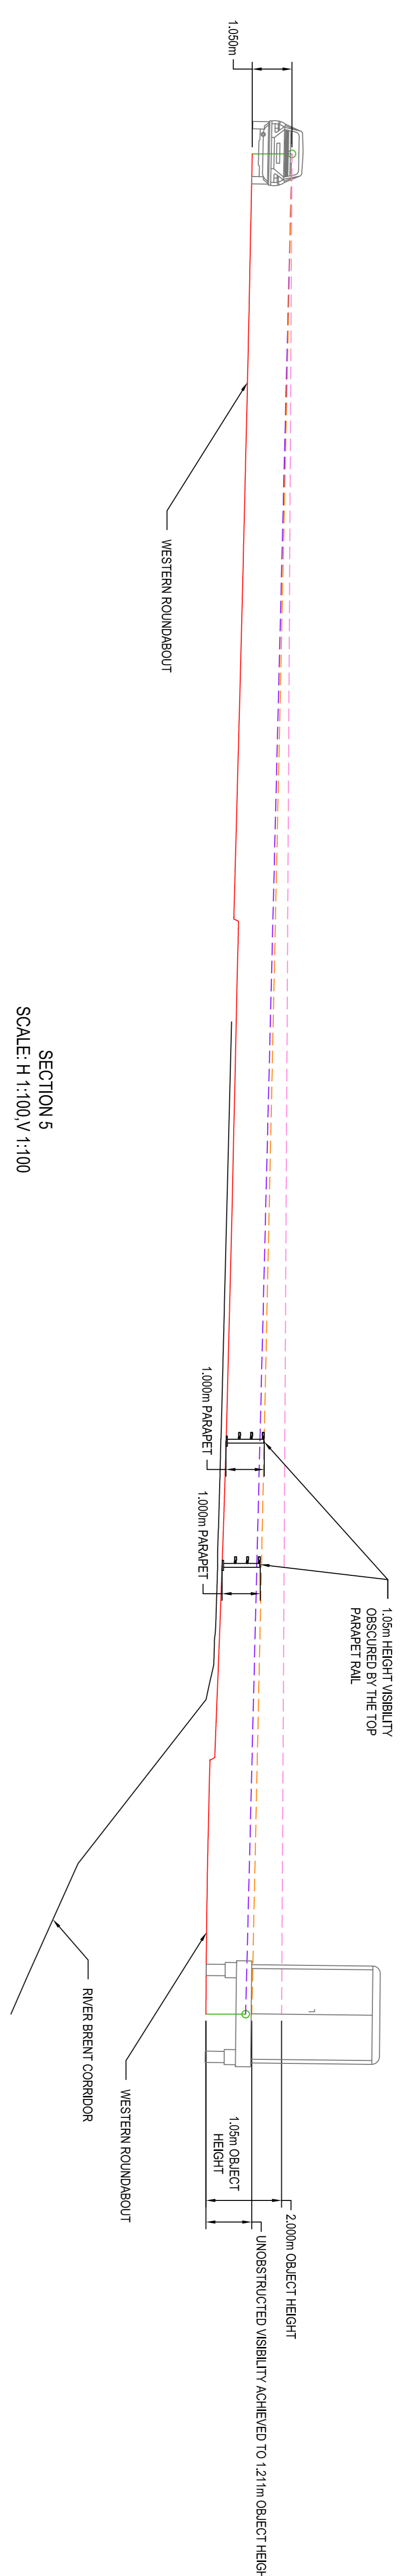

SECTION 5  
 SCALE: H 1:100, V 1:100

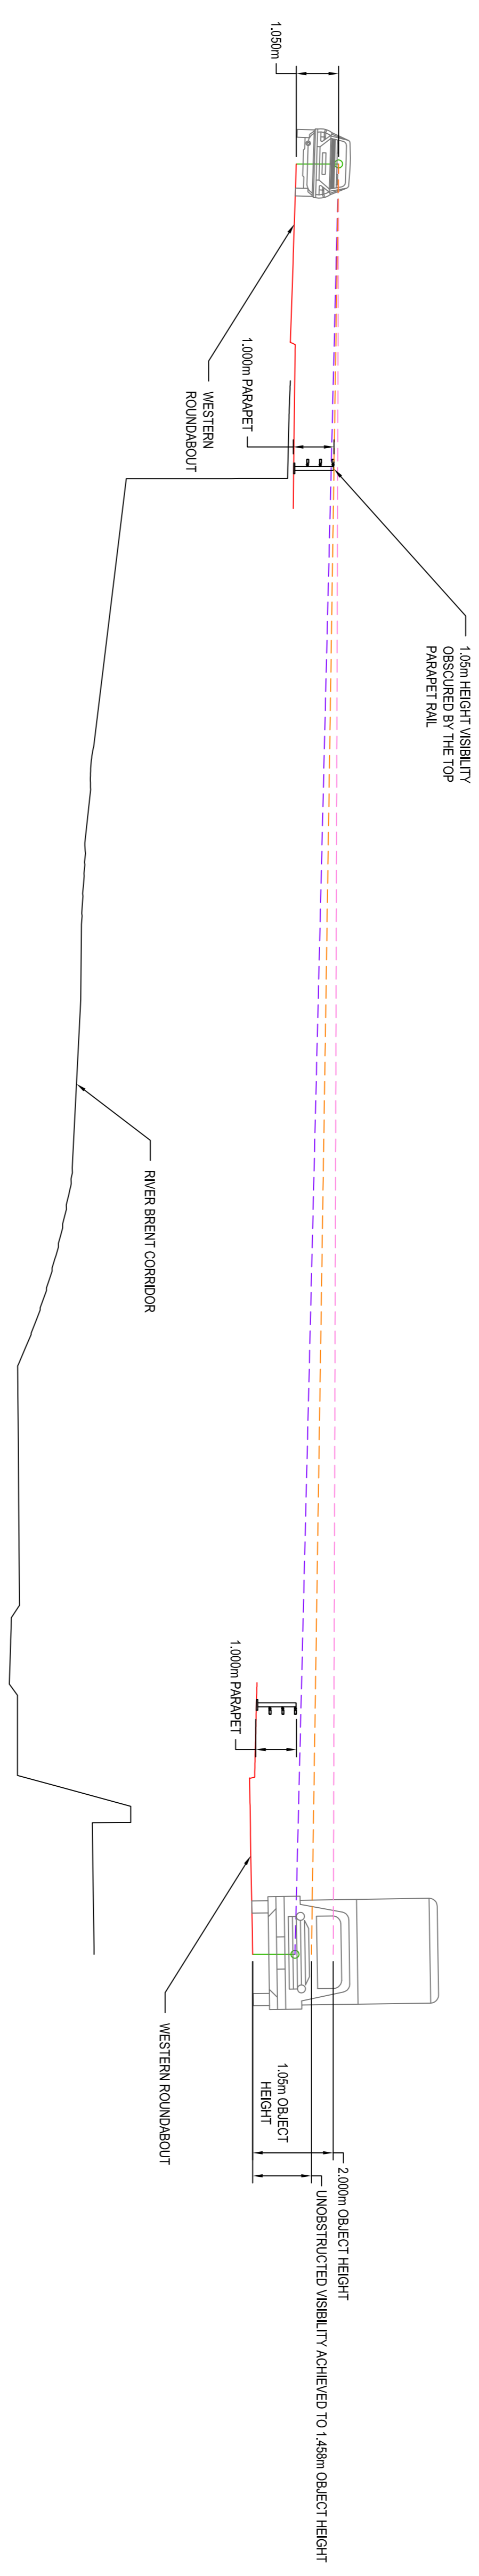

SECTION 6  
 SCALE: H 1:100, V 1:100

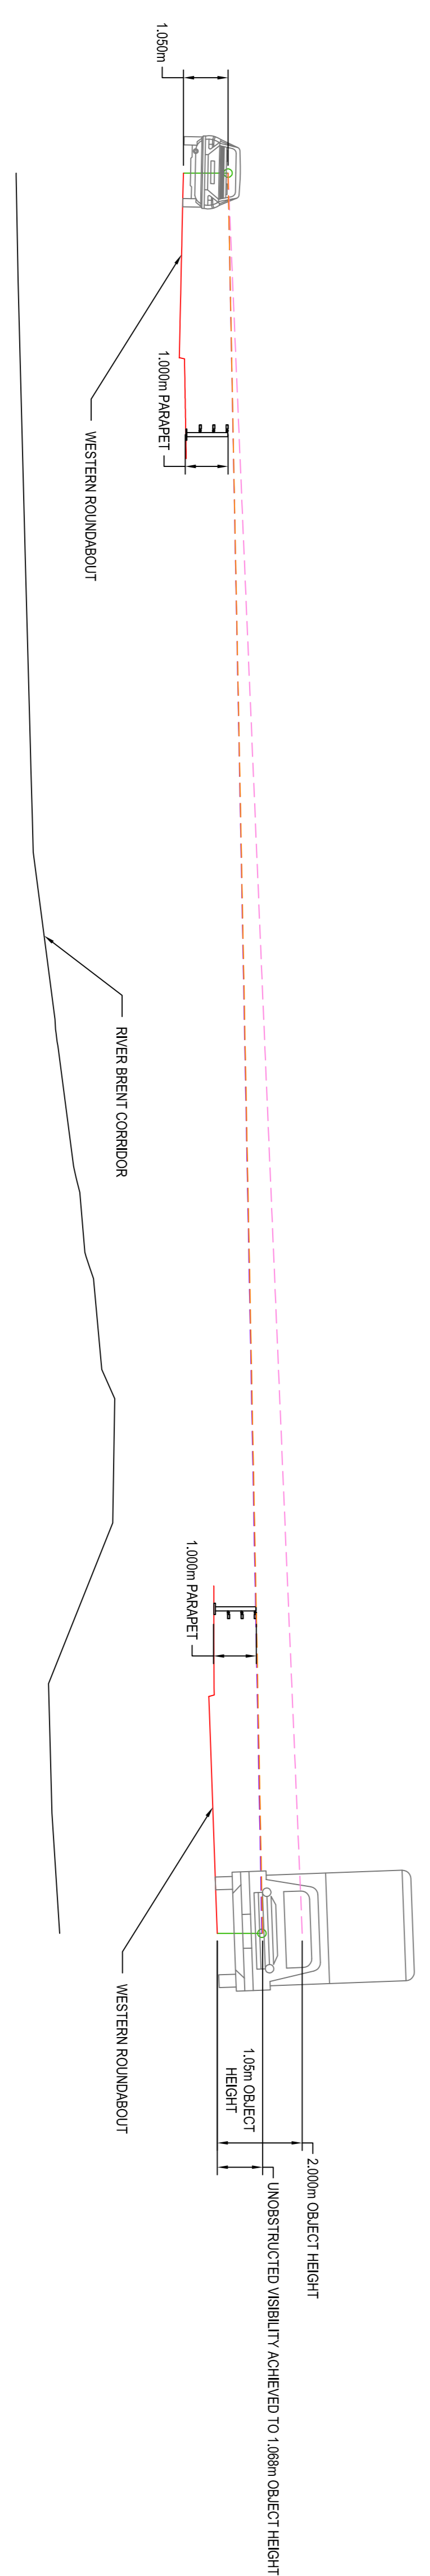

SECTION 7  
 SCALE: H 1:100, V 1:100

- SAFETY, HEALTH AND ENVIRONMENTAL INFORMATION BOX**
- IT IS ASSUMED THAT ALL WORKS ON THIS DRAWING WILL BE CARRIED OUT BY A COMPETENT CONTRACTOR WORKING WHERE APPROPRIATE TO AN APPROPRIATE METHOD STATEMENT.
- THIS DRAWING IS TO BE USED ONLY FOR THE PURPOSE OF ISSUE THAT IT WAS ISSUED FOR AND IS SUBJECT TO AMENDMENT.**
- NOTES**
- THIS DRAWING IS TO BE READ IN CONJUNCTION WITH ALL OTHER RELEVANT DOCUMENTATION.
  - DO NOT SCALE FROM THIS DRAWING FOR CONSTRUCTION PURPOSES. USE ONLY DIMENSIONS, DIMENSIONS, CHANGES, LETTERS AND COMMENTS ARE IN NUMBERS UNLESS OTHERWISE SPECIFIED.
  - DERIVED DIMENSIONS ARE SHOWN IN CONJUNCTION WITH THE PROJECT HEALTH & SAFETY FILE FOR ANY IDENTIFIED POTENTIAL RISKS.
  - RIVER PROFILE IS ILLUSTRATIVE.
- KEY**
- VISIBILITY FROM A 1.05m DRIVER HEIGHT TO A 1.05m OBJECT HEIGHT
  - - - VISIBILITY FROM A 1.05m DRIVER HEIGHT TO THE LOWEST ACHIEVABLE OBJECT HEIGHT
  - - - VISIBILITY FROM A 1.05m DRIVER HEIGHT TO A 2.00m OBJECT HEIGHT

Revision	By	Date	Scale
FIRST ISSUE	JC / JB	27.05.15	P01
Revision Details	By	Date	Scale
<p>Project Name: BRENT CROSS CRICKLEWOOD</p> <p>Client: Standard Life Investments, Hammerson</p> <p>Project Title: BRENT CROSS CRICKLEWOOD</p> <p>Drawing Title: BRENT CROSS PHASE 1A NORTH GENERAL ARRANGEMENT VISIBILITY CROSS-SECTIONS WESTERN ROUNDABOUT</p> <p>Drawing No: BXCRR-URS-AH-RM-SK-CE-00004</p> <p>Revision No: P01</p>			

**URS Infrastructure & Environment UK Limited**

Soth House  
 Station Lane  
 Cricklewood  
 Leeds LS16 5QB  
 Tel: +44 (0) 1204 310000  
 Fax: +44 (0) 1204 310001  
[www.urscorp.com](http://www.urscorp.com)

**URS**

Project Name: BRENT CROSS CRICKLEWOOD  
 Drawing No: BXCRR-URS-AH-RM-SK-CE-00004  
 Revision No: P01