




TFL INFORMATION KIOSK  
AT TEMPORARY BUS STATION SOUTH WEST  
PROPOSED LAYOUT PLAN

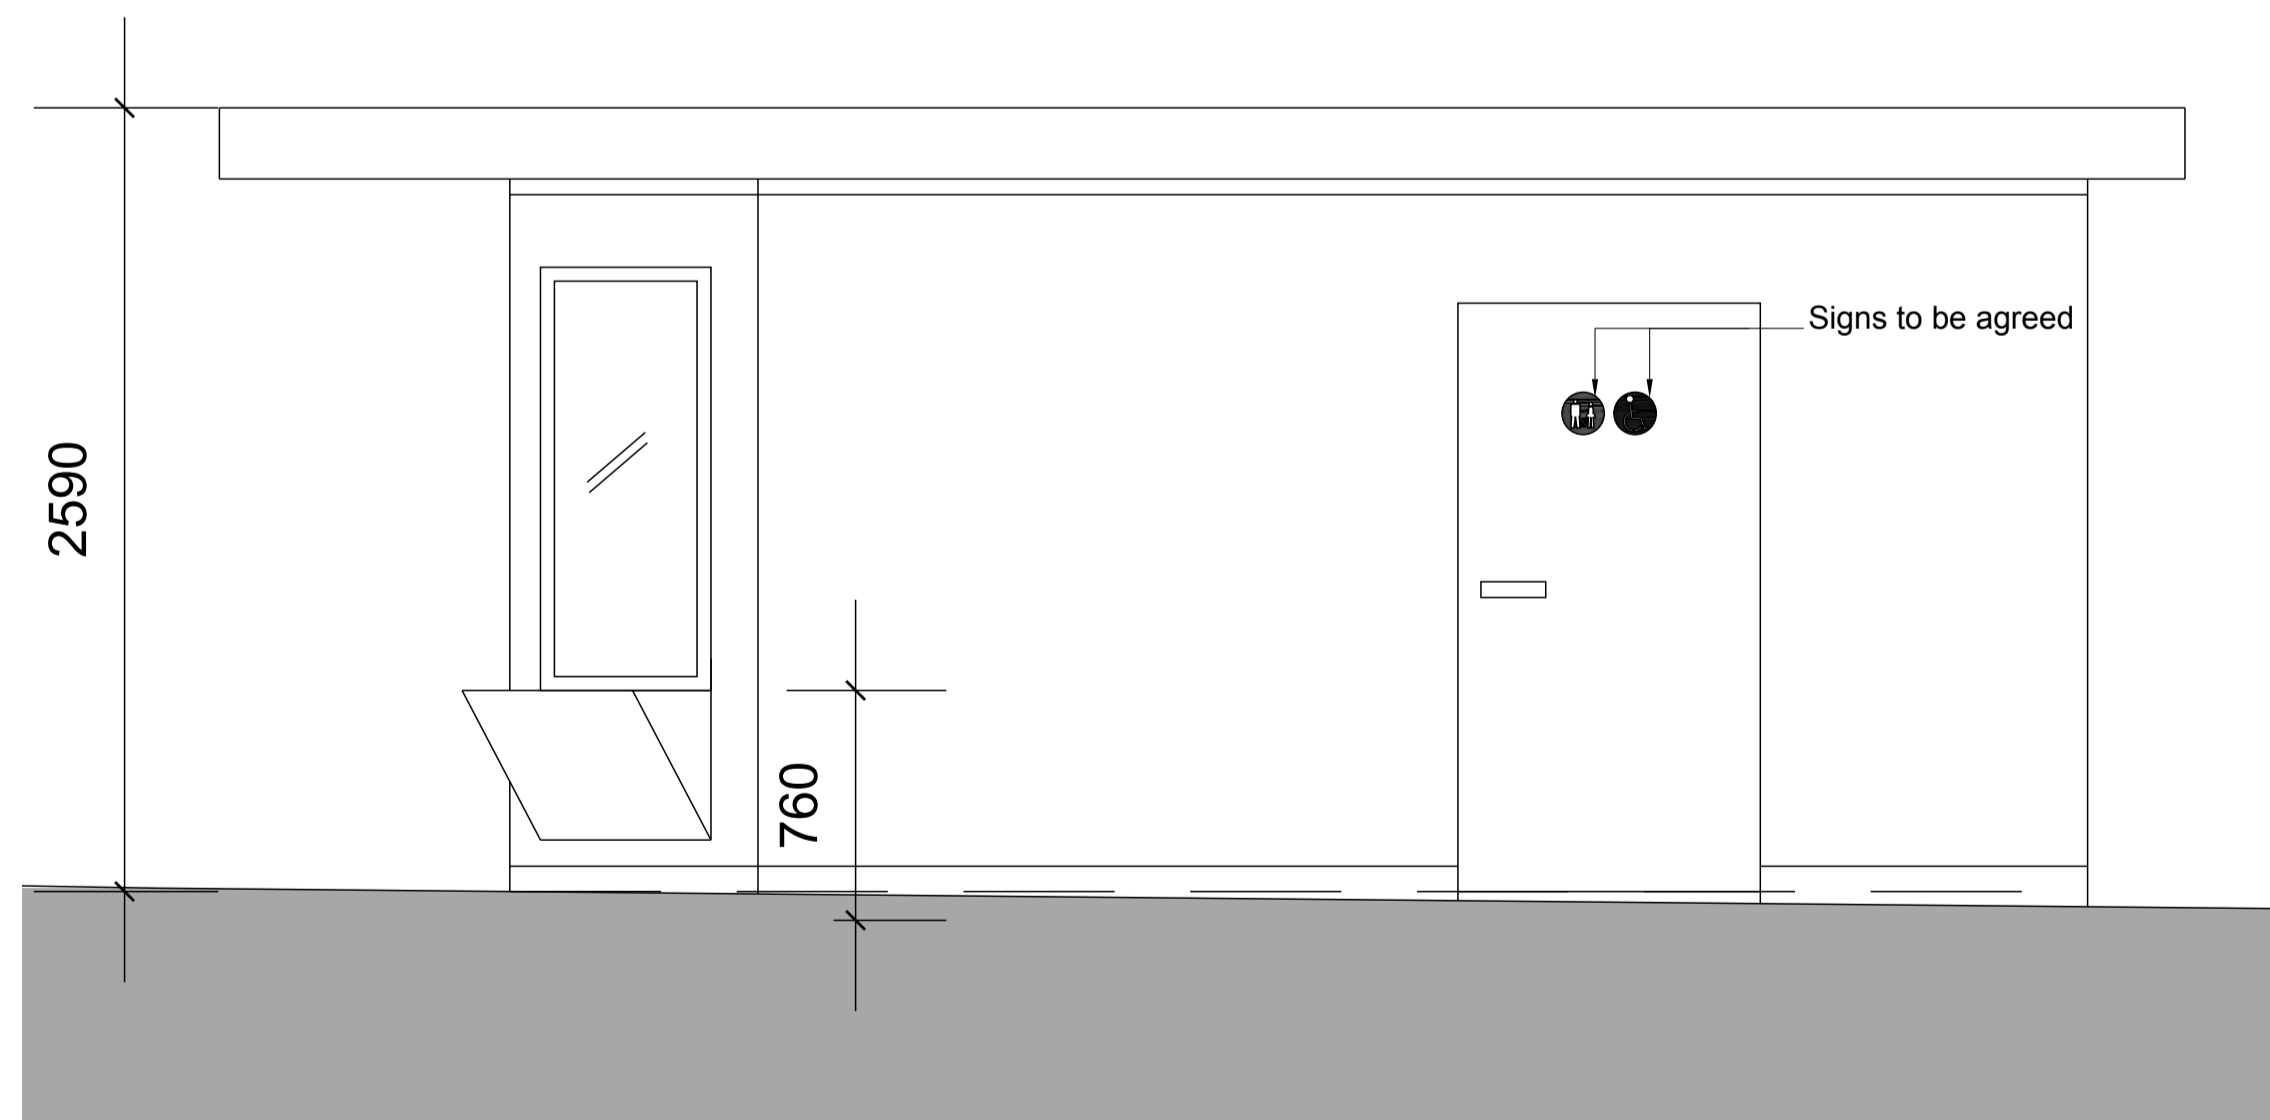


ELEVATION A

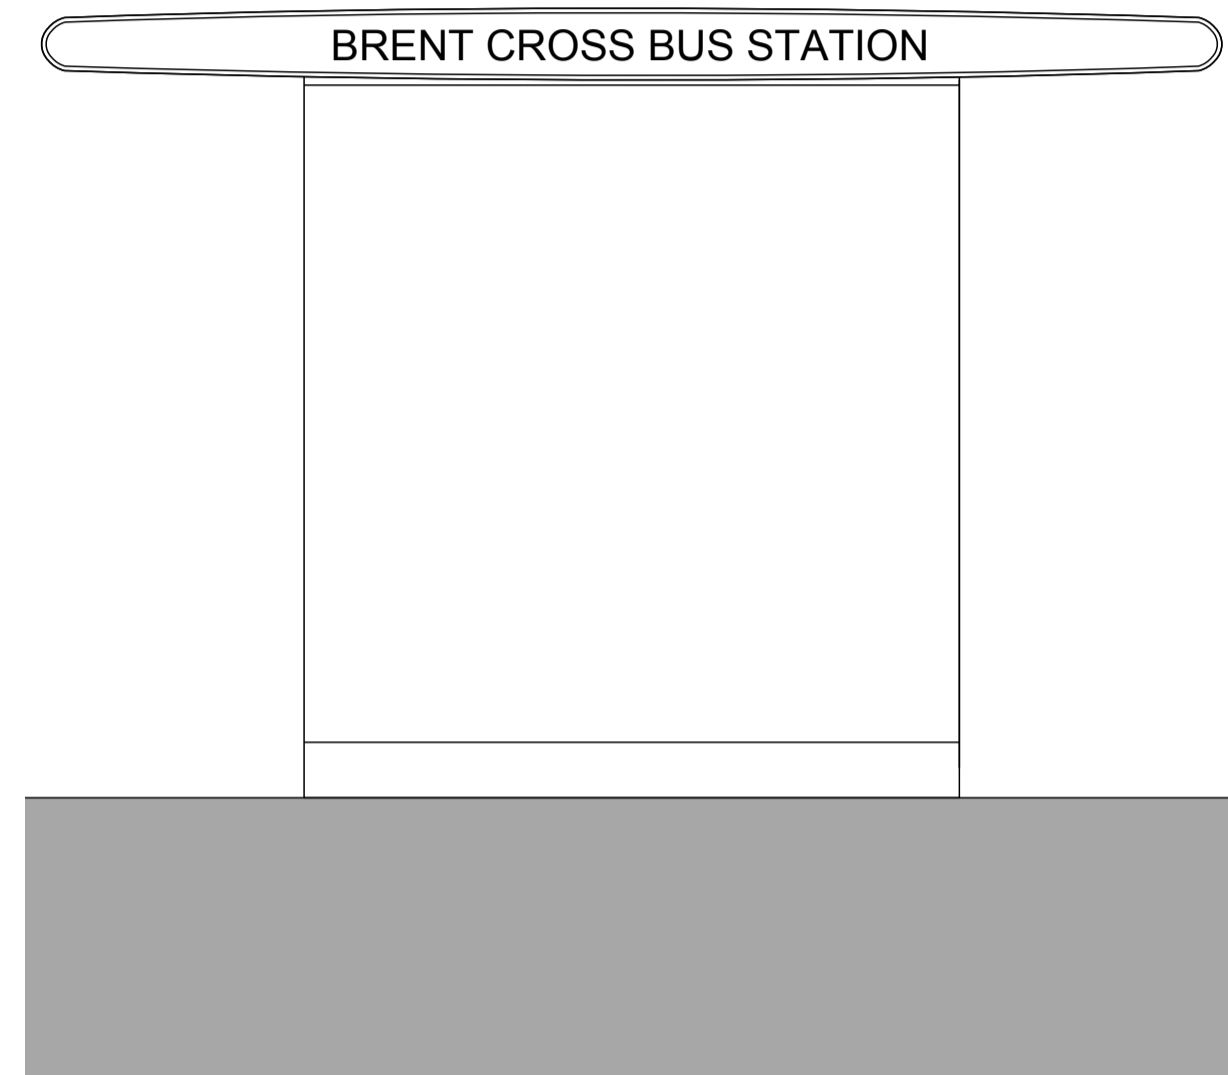

ELEVATION B

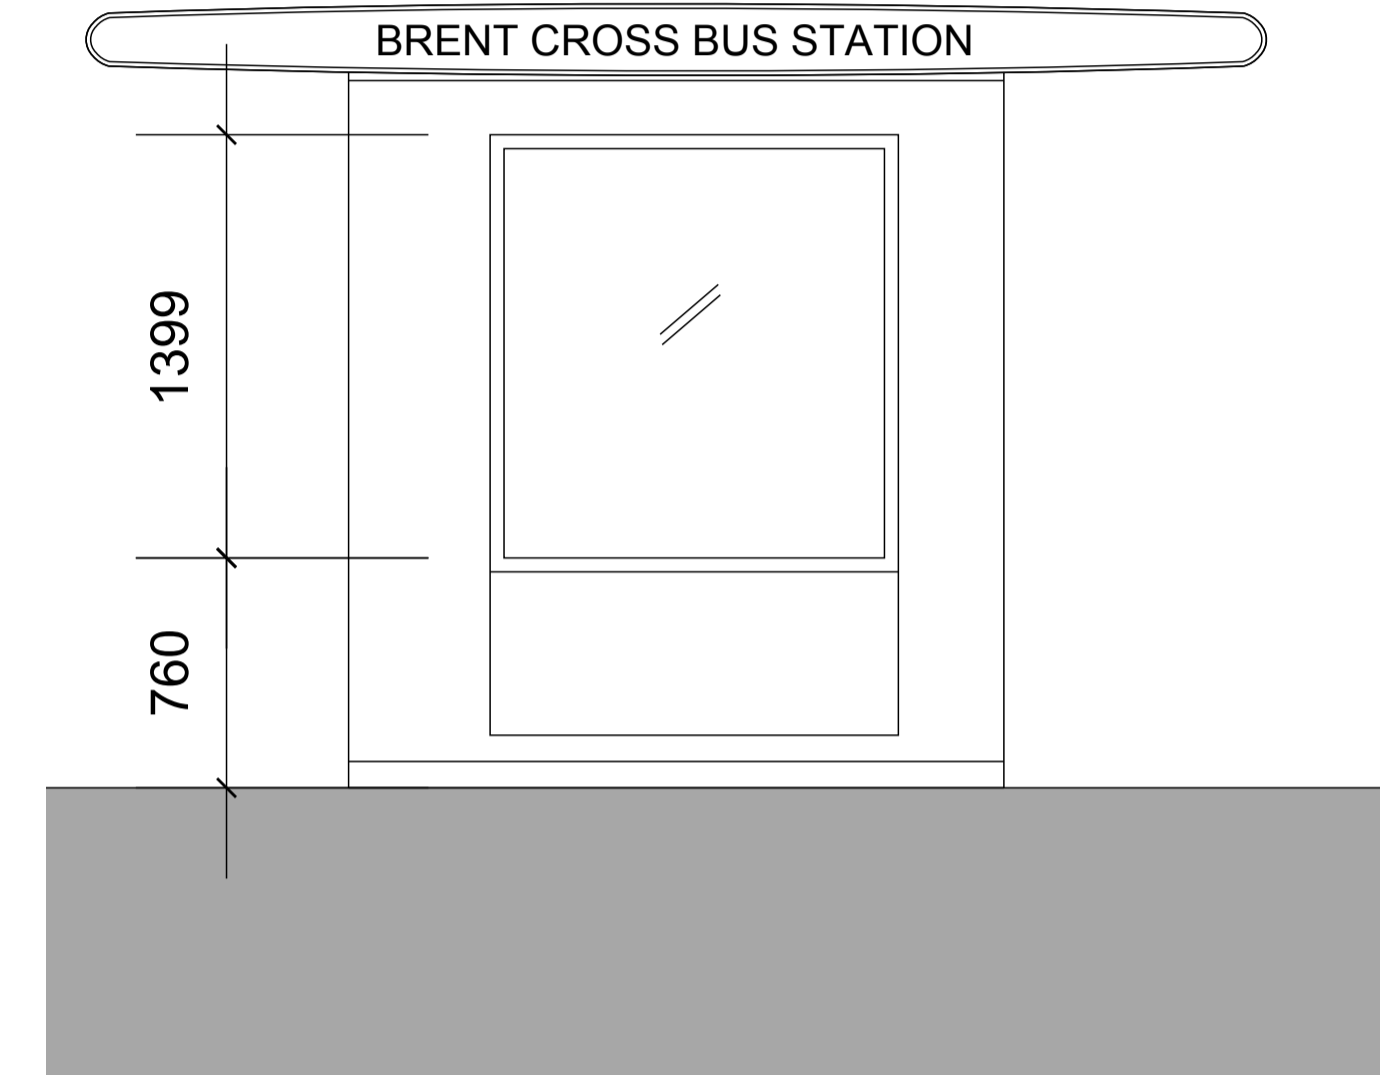


ELEVATION C

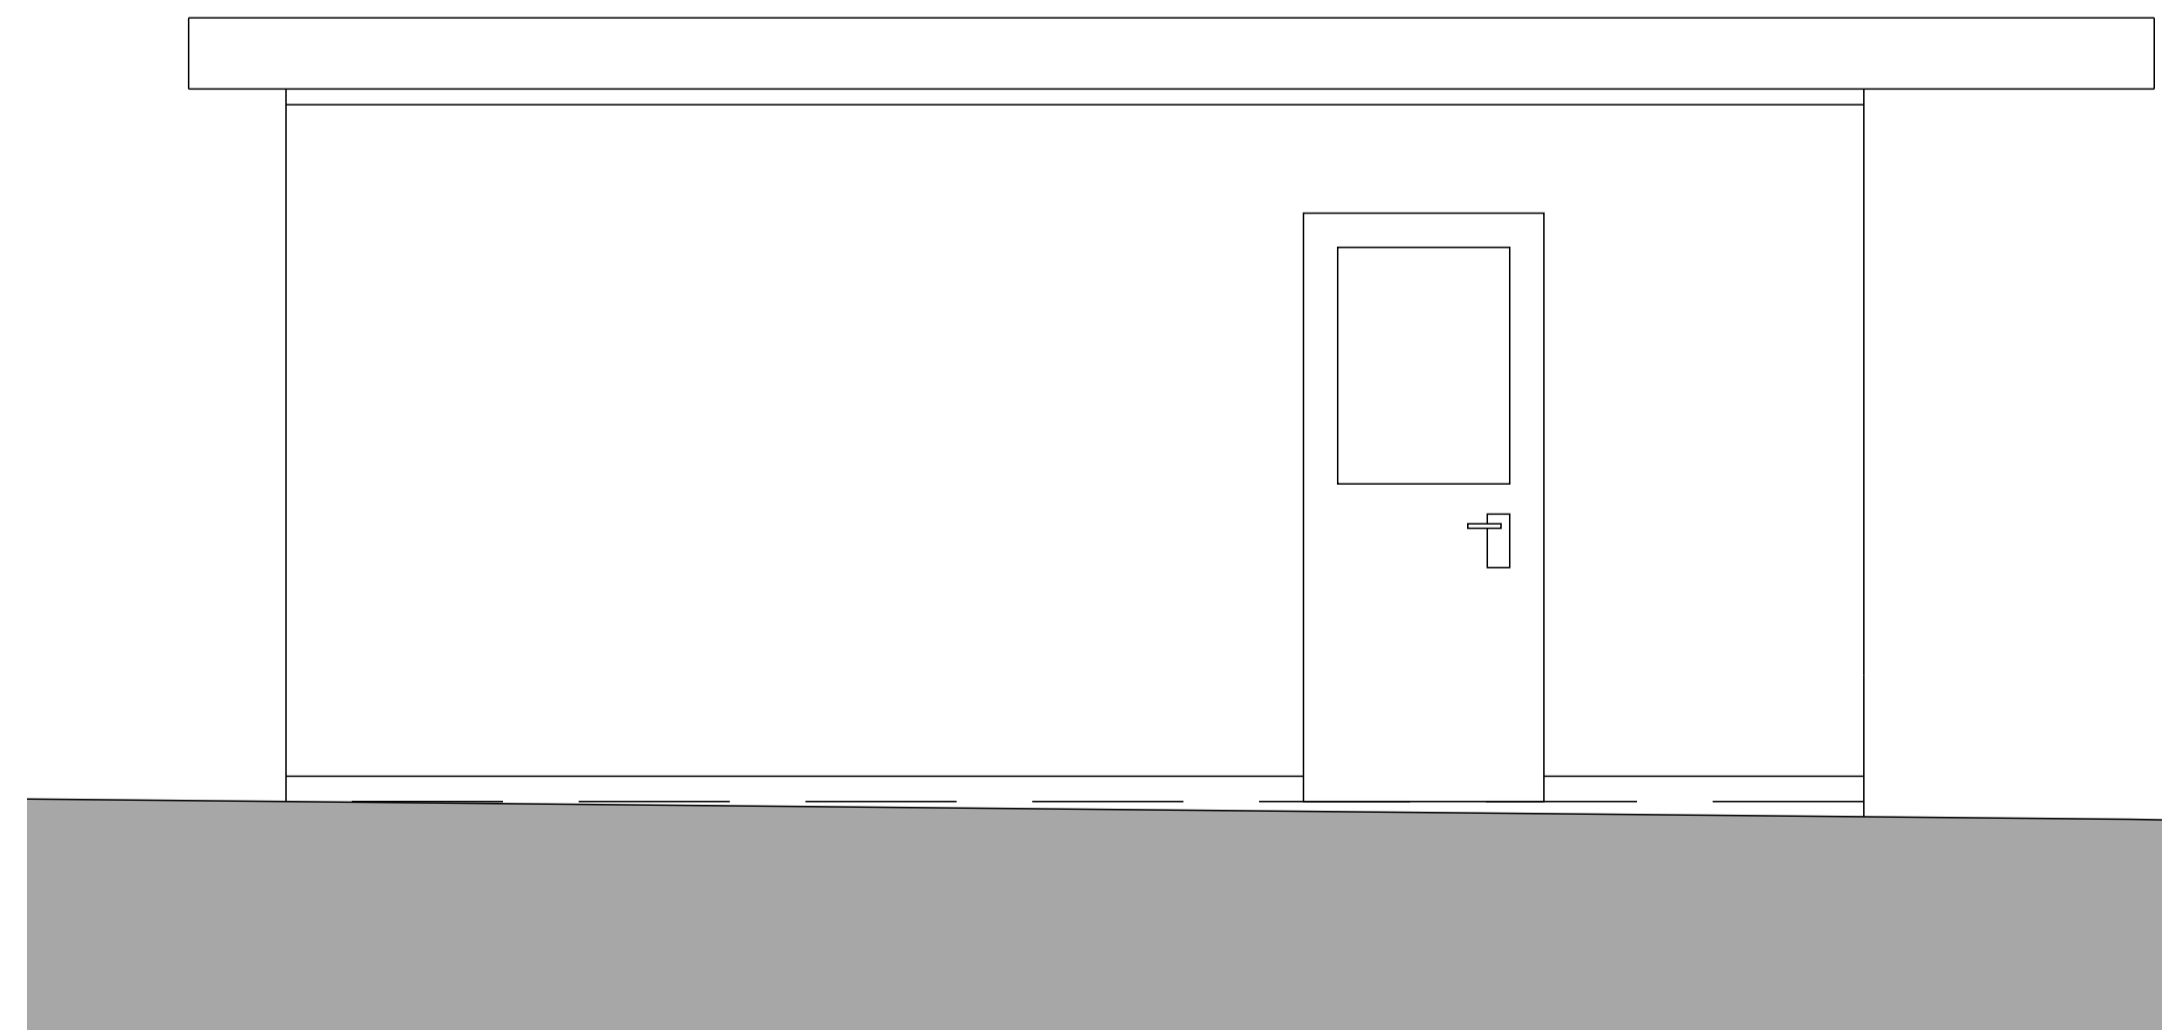

ELEVATION D

KEY PLAN

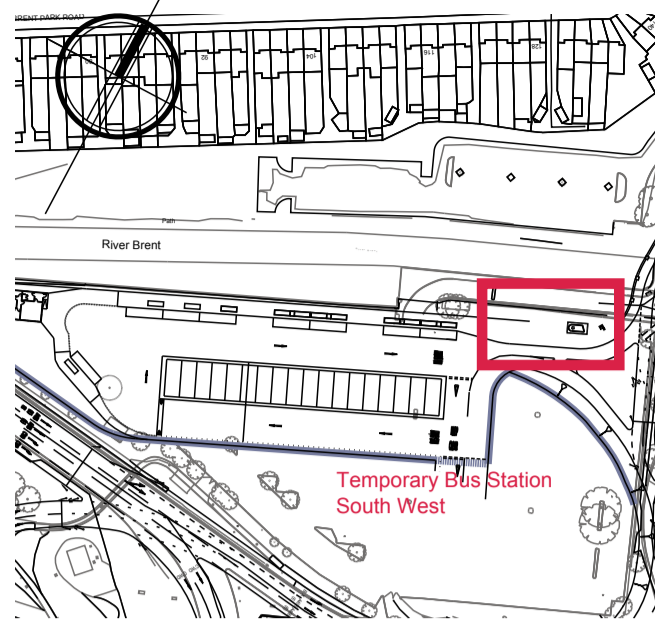

NOTES

THE CONTRACTOR IS TO CHECK ALL DIMENSIONS ON SITE.

02	26.01.15	KZM	Issue for RMA submission.	JDH
01	21.01.15	KZM	Issue for GRAT RMA submission.	JDH
00	19.01.15	KZM	First issue.	JDH
REV	DATE	IN/L	DESCRIPTION	CHK

PROJECT

BRENT CROSS  
CRICKLEWOOD

CLIENT

Hammerson

Standard Life  
Investments

ARCHITECT

Chapman Taylor

INTERNATIONAL | ARCHITECTS | MASTERPLANNERS | DESIGNERS  
10 Eastbourne Terrace  
London W2 6LG  
t +44 (0)20 7371 3000  
f +44 (0)20 7371 1949  
www.chapmantaylor.com

DRAWING TITLE

TEMPORARY BUS STATION  
SOUTH WEST  
PROPOSED INFORMATION KIOSK  
LAYOUT & ELEVATIONS

JOB NUMBER	SCALE	DRAWN BY	FIRST ISSUE
334/CR1	1:25@A1/1:50@A3	KZM	JANUARY 2015

PRELIMINARY			
COMPANY CODE	BUILDING / ZONE	LEVEL	CATEGORY
CTL	XXX	02	SK
DRAWING NO.	REVISION		
1495	02		