



**Plan 1:50@A3**

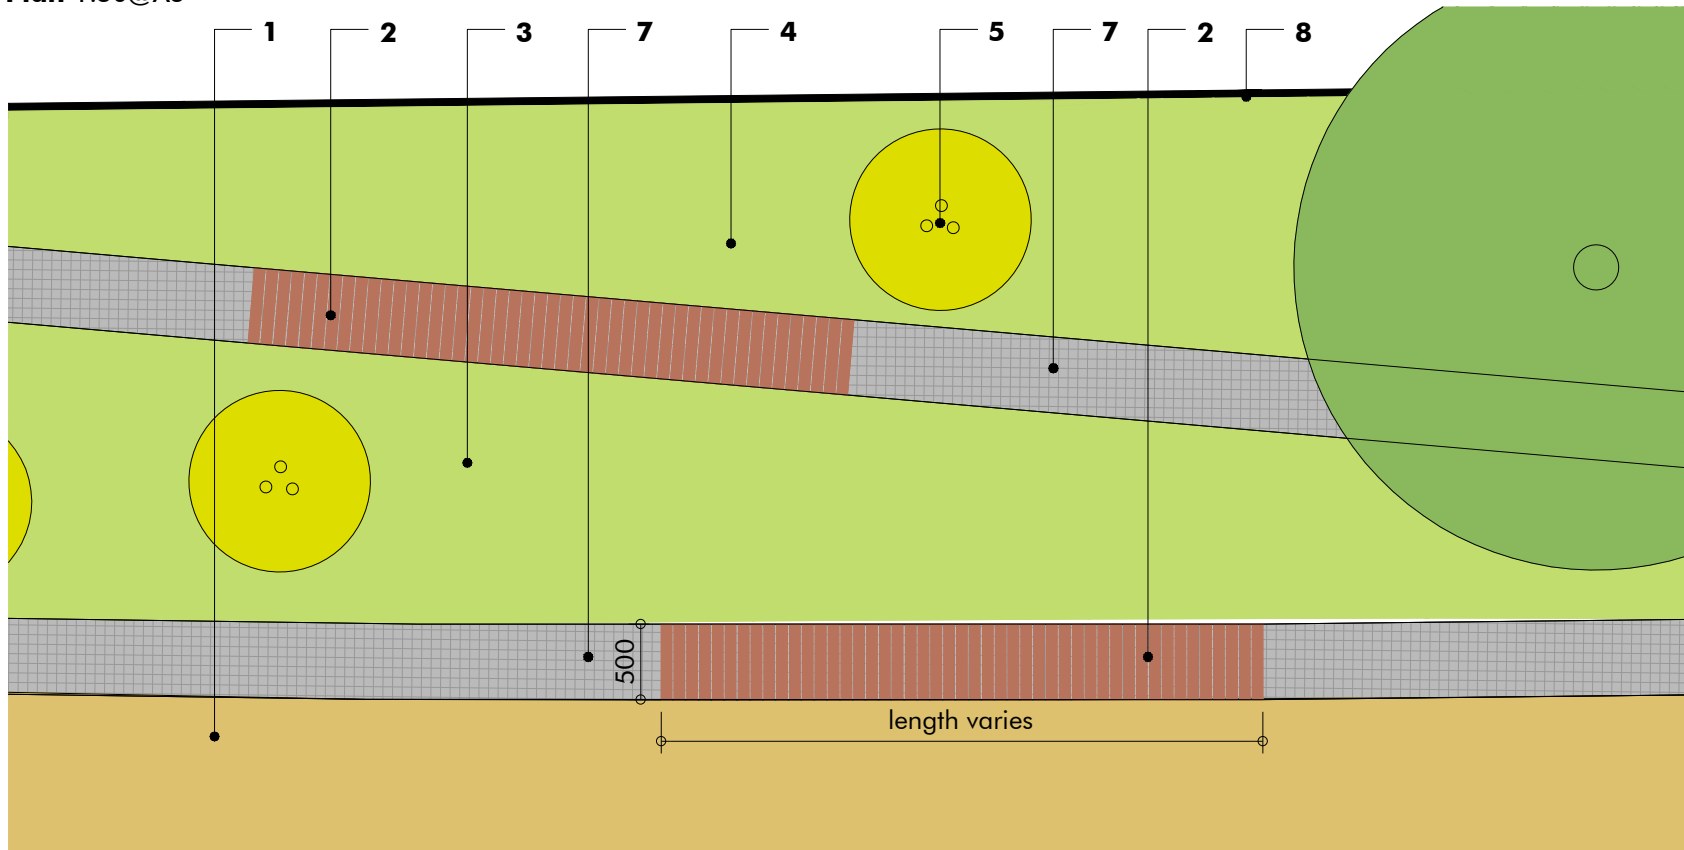


- 1** In situ concrete surface with exposed aggregate finish  
Recycled aggregate to be used to match London clay glacial gravel  
Concrete to have a light broom texture - EN standard 51130-R10 or similar and approved
- 2** FSC tropical hardwood timber top to bench  
500mm length x 70mm width x 75mm depth battens with 15mm spacing to be secured to concrete seat base to fabricator's detail  
All timber to be sawn and planed smooth and to have Ø75mm rounded front edge as shown in detail
- 3** Amenity grass  
Refer to 1065-03-200 series and outline base and soft specification for details
- 4** Meadow planting  
Refer to 1065-03-200 series and outline base and soft specification for details
- 5** Tree pit to soft  
Refer to drawing 1065-03-403 for detail
- 6** Concrete base to seat with patterns incorporated into the concrete work  
375mm height x 450mm width  
Standard RECKLI® finished to be enhanced using RECKLI® photo engraving formliners or similar equal and approved method  
Foundation, drawing and specification to Structural Engineer's detail
- 7** Gabion/reinforced soil structure  
Galvanised Textumor or similar equal and approved, gabion/reinforced soil system  
To be faced with hand laid coursed re-cycled stone  
Foundation, drawing and specification to Structural Engineer's detail
- 8** River corridor wall  
Exposed sections of concrete walls to the river corridor to be cast with a RECKLI® finish  
Foundation, drawing and specification to Structural Engineer's detail

**Elevation 1:50@A3**

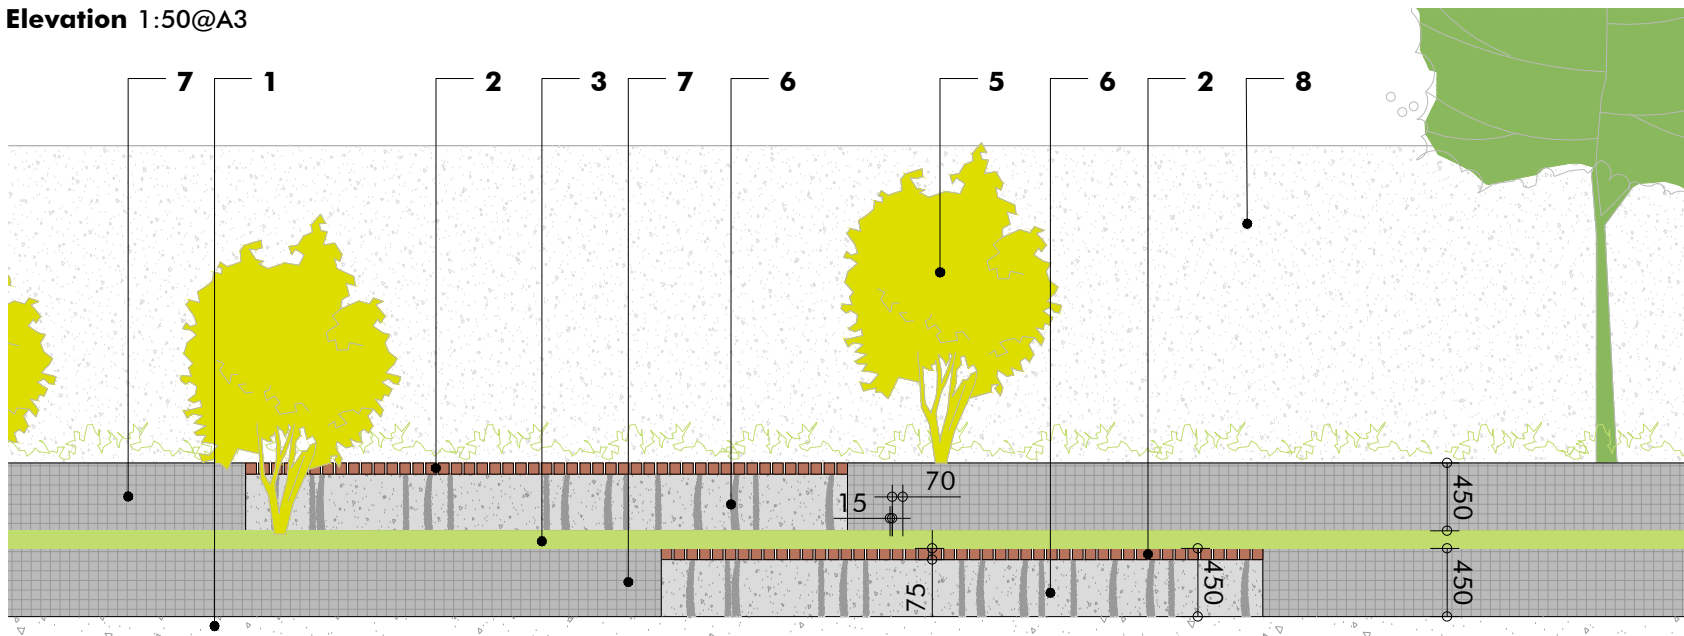

**Section 1:50@A3**

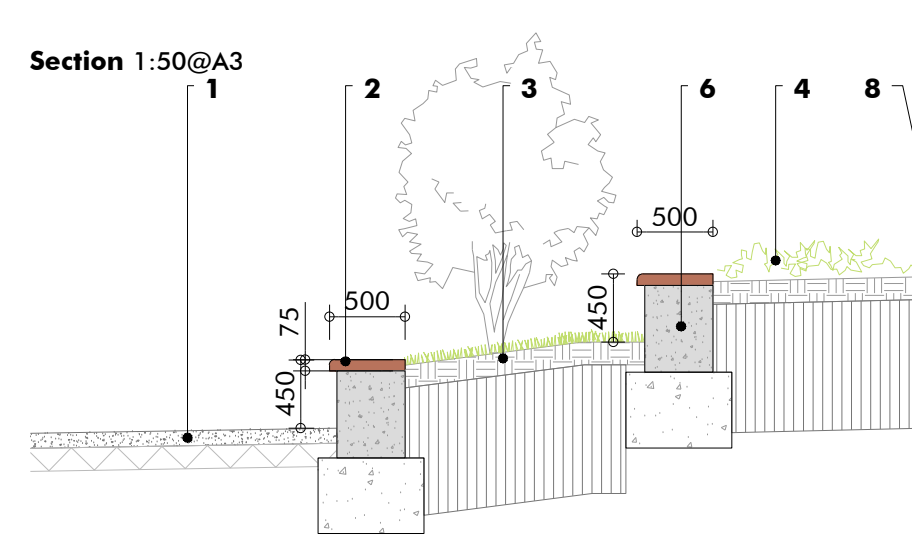

**Macgregor ▪ Smith**  
Landscape Architecture



Revision	Description	Drawn by	Checked by	Date
-	Phase 1AN RMA Submission	RH	IG	07.11.14
A	Phase 1AN RMA Submission	RH	IG	14.11.14
B	Phase 1AN RMA Submission	RH	IG	28.11.14
C	Phase 1AN RMA Submission	JR	GJ	18.05.15

**To be read in conjunction with**  
**Macgregor Smith Base, Soft and Hard Landscape Specifications**



project	Brent Cross Cricklewood	drawn by	RH
status	Phase 1AN RMA Submission	checked by	IG
title	Brent River Park - Bench detail 2	date	07.11.14
Xref	1065-03-000	scale	1:50@a3
drawing No	1065-03-402	revision	<b>C</b>