



Section 1:25

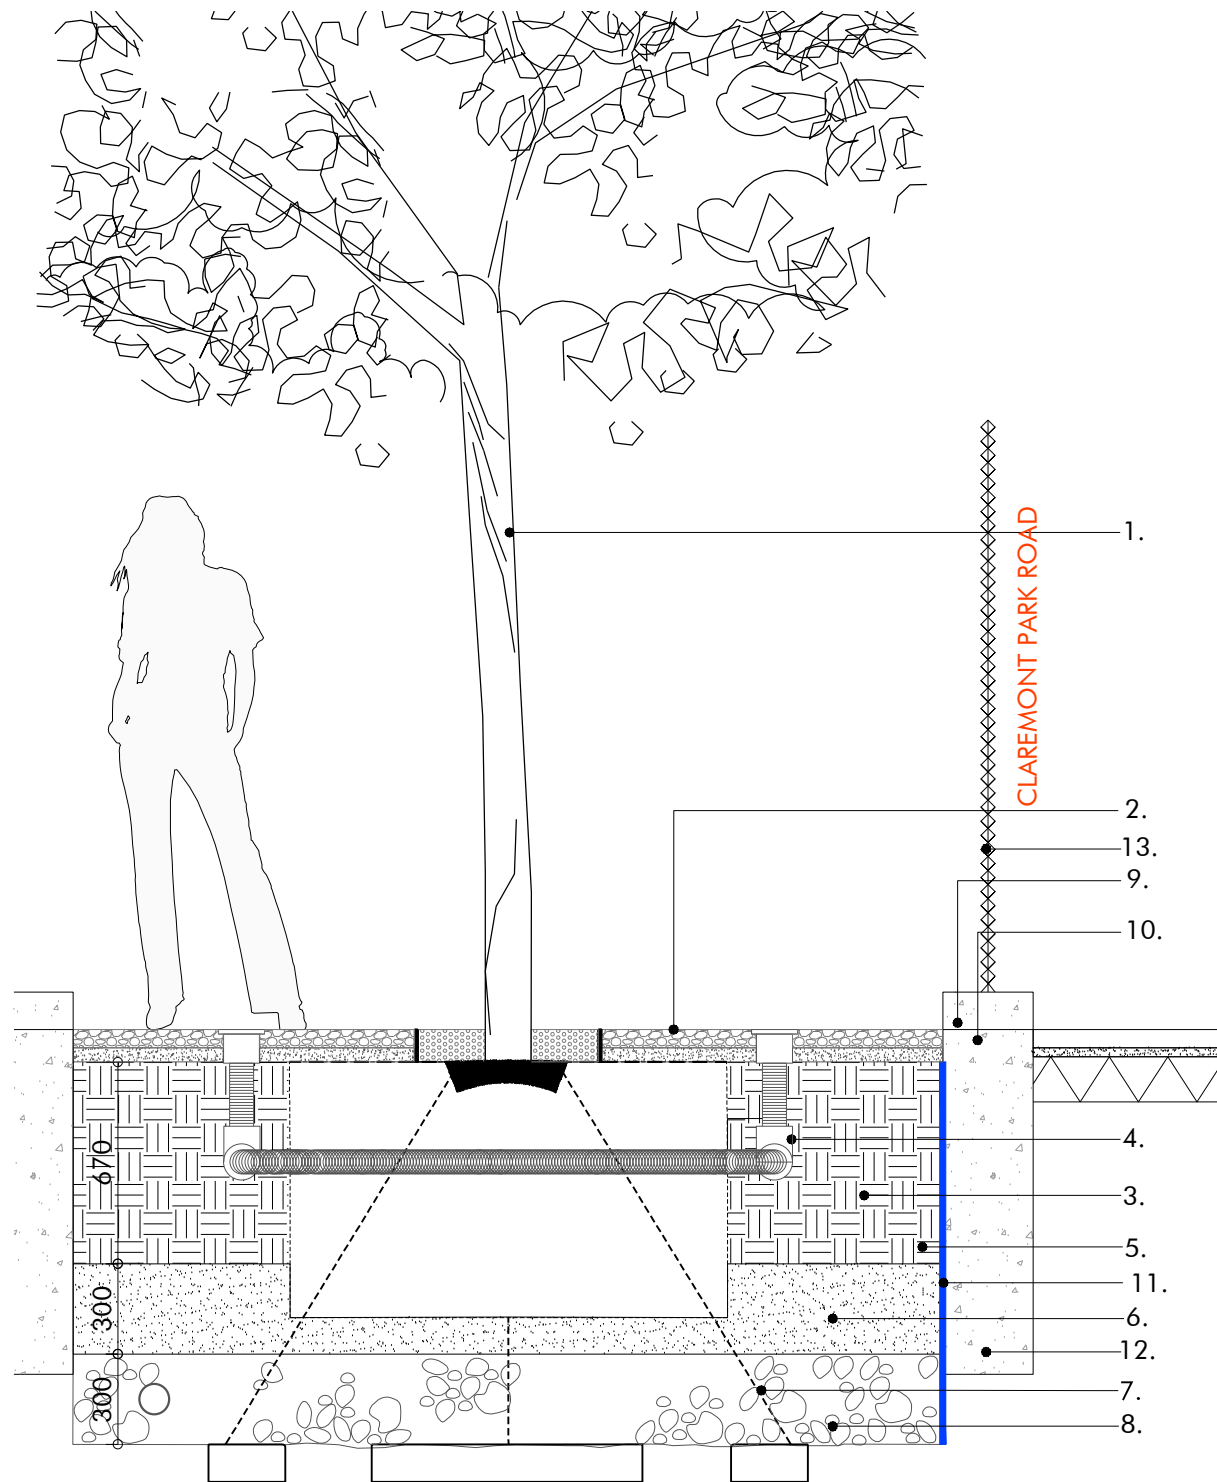

Plan 1:25

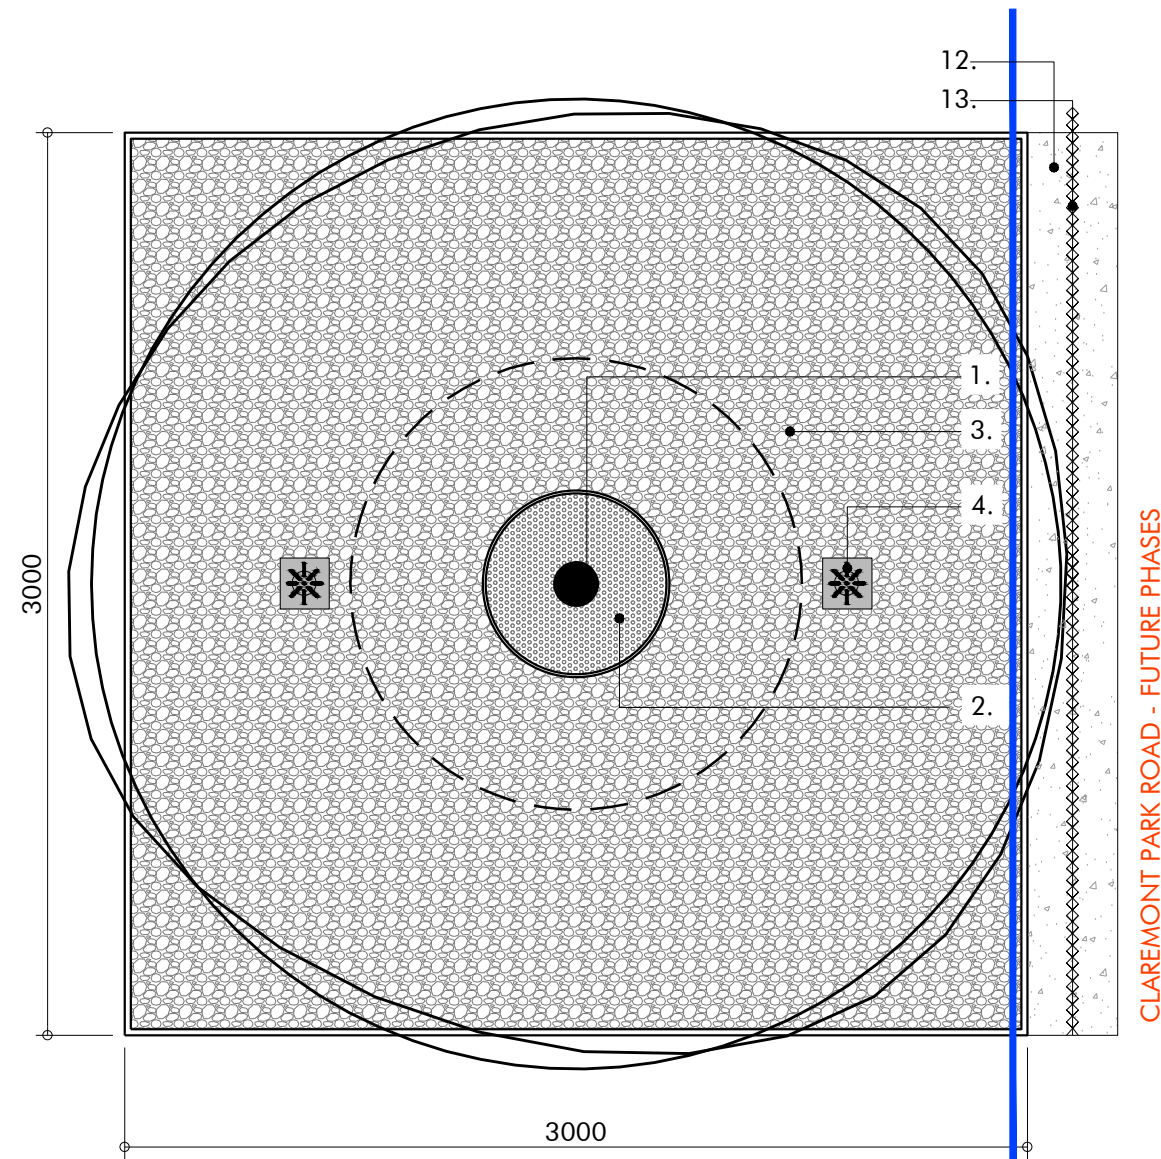

Notes

1. Tree
2. Porous resin bound surface finish in Arboresin or similar
3. Soil
4. Irrigation Pipe
5. Sides and base tree pit
6. Sand
7. Trees secured by anchoring system
8. Pea gravel
9. Extent of tree pit
10. Surface material varies
11. 'ReRoot 2000' Root Barrier supplied by Green/Blue or similar
12. 300mm Concrete retaining wall to form edge of storm water planter
13. 1.8m high park railings

Revision	Description	Drawn by	Checked by	Date
-	Issued for Phase 1AN RMA Submission	GJ	IG	14.11.14
A	Issued for Phase 1AN RMA Submission	AP	JP	28.11.14
B	Issued for Phase 1AN RMA Submission	AP	JP	13.05.15



Macgregor • Smith
Landscape Architecture



project	Brent Cross Cricklewood Claremont Park	drawn by	GJ
status	Phase 1AN RMA Submission	checked by	IG
title	Tree Pit in Hard Landscape	date	13.11.14
Xref	-	scale	1:25 @ A3
drawing No	1065-04-403	revision	B