


Section 1:25@A3

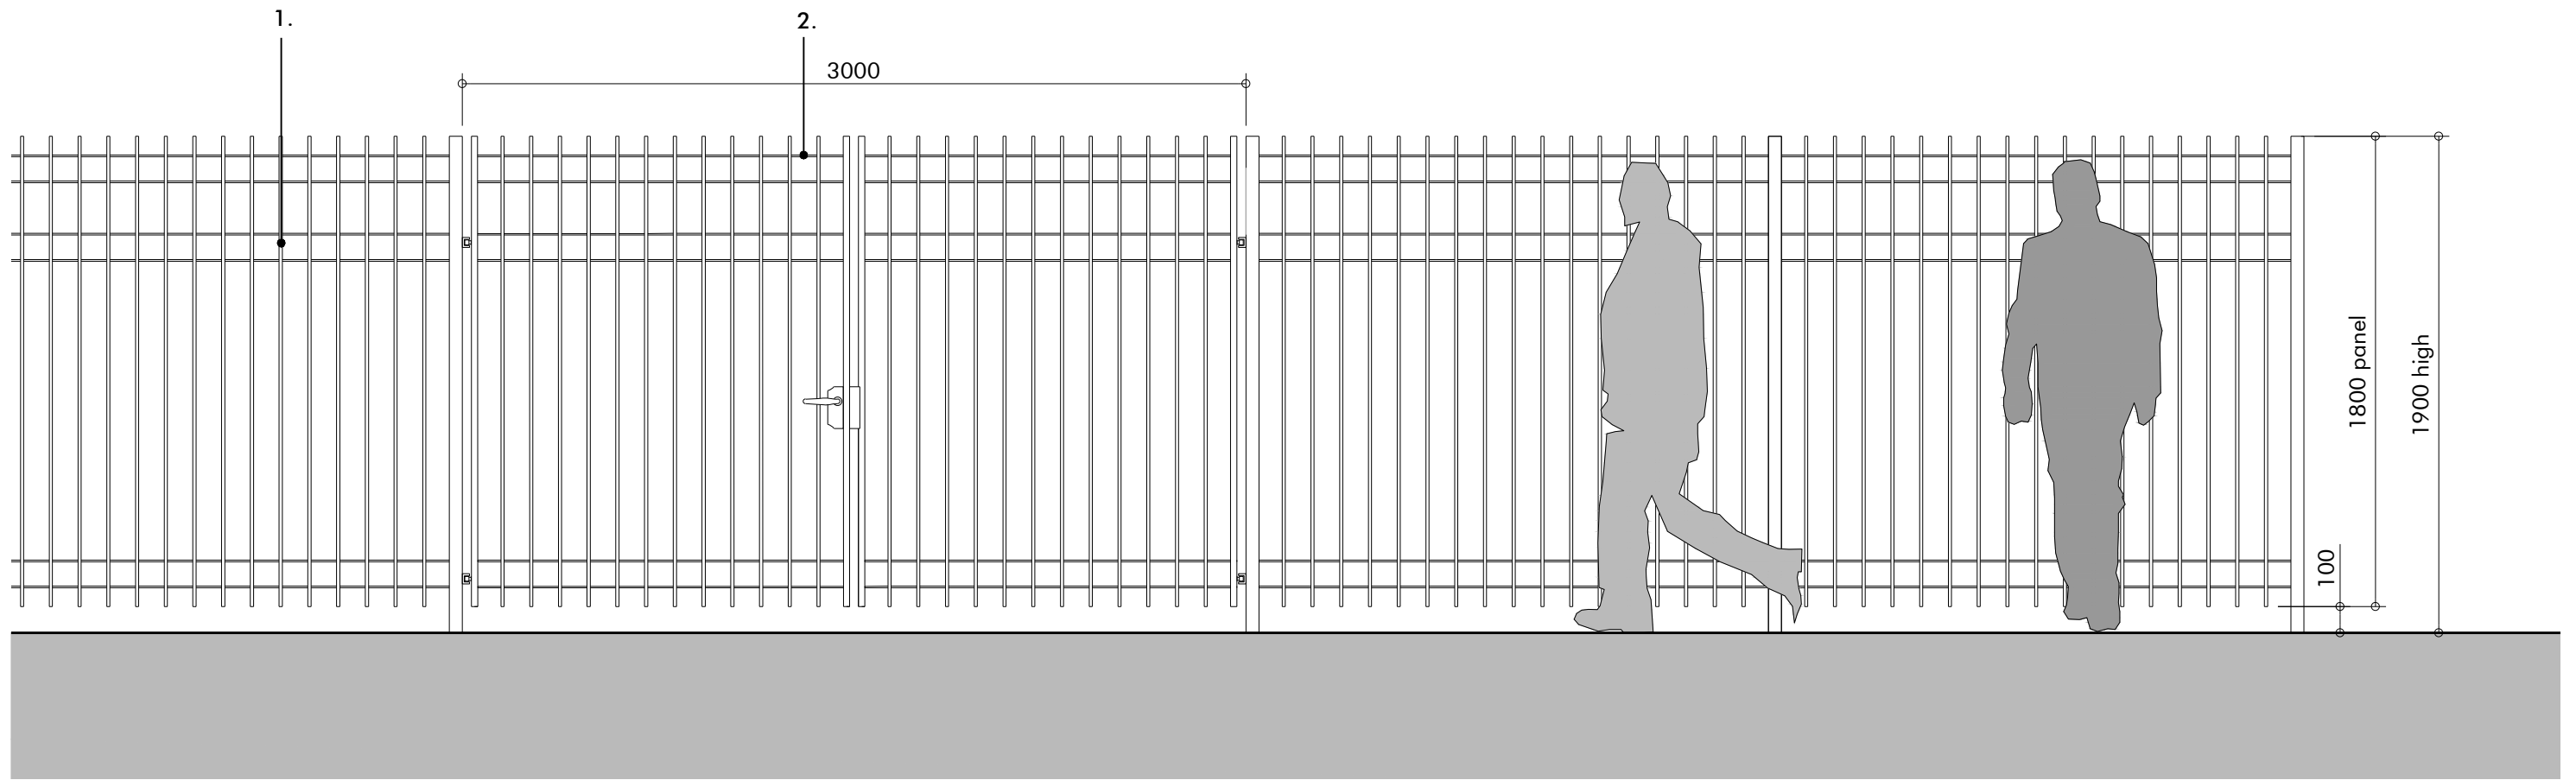

Illustrative Photos



Key

1. **Boundary fence:**
Vertical bar fence, Lang and Fulton 'Modena' 1800 Fencing or similar and approved. Galvanised. 1.8m panels, 1.9m overall height
2. **Gates:**
Double leaf hinged gate to match fencing. Widths as shown. Drop bolts to hold gate in open position. Locking Method to be confirmed by LBB.

Notes

- a. Design Intent Drawing. Fabrication drawings to be provided for approval.
- b. All steelwork to be Galvanised to BS EN ISO 1461.

Revision	Description	Drawn by	Checked by	Date
-	Issued For Phase 1AN RMA Submission	DJ	GJ	14.11.14
A	Issued For Phase 1AN RMA Submission	AP	JP	28.11.14
B	Gate & Fence height amended- Issued For Phase 1AN RMA Submission	ET	JP	13.05.15

Macgregor ▪ Smith
Landscape Architecture



project	Brent Cross Cricklewood Claremont Park	drawn by	DJ
status	Phase 1AN RMA Submission	checked by	GJ
title	Hinged Entrance Gate	date	07.11.14
Xref	-	scale	1:25 @ A3
drawing No	1065-04-409	revision	B

