


**Section through Footpath
1:10@A3**

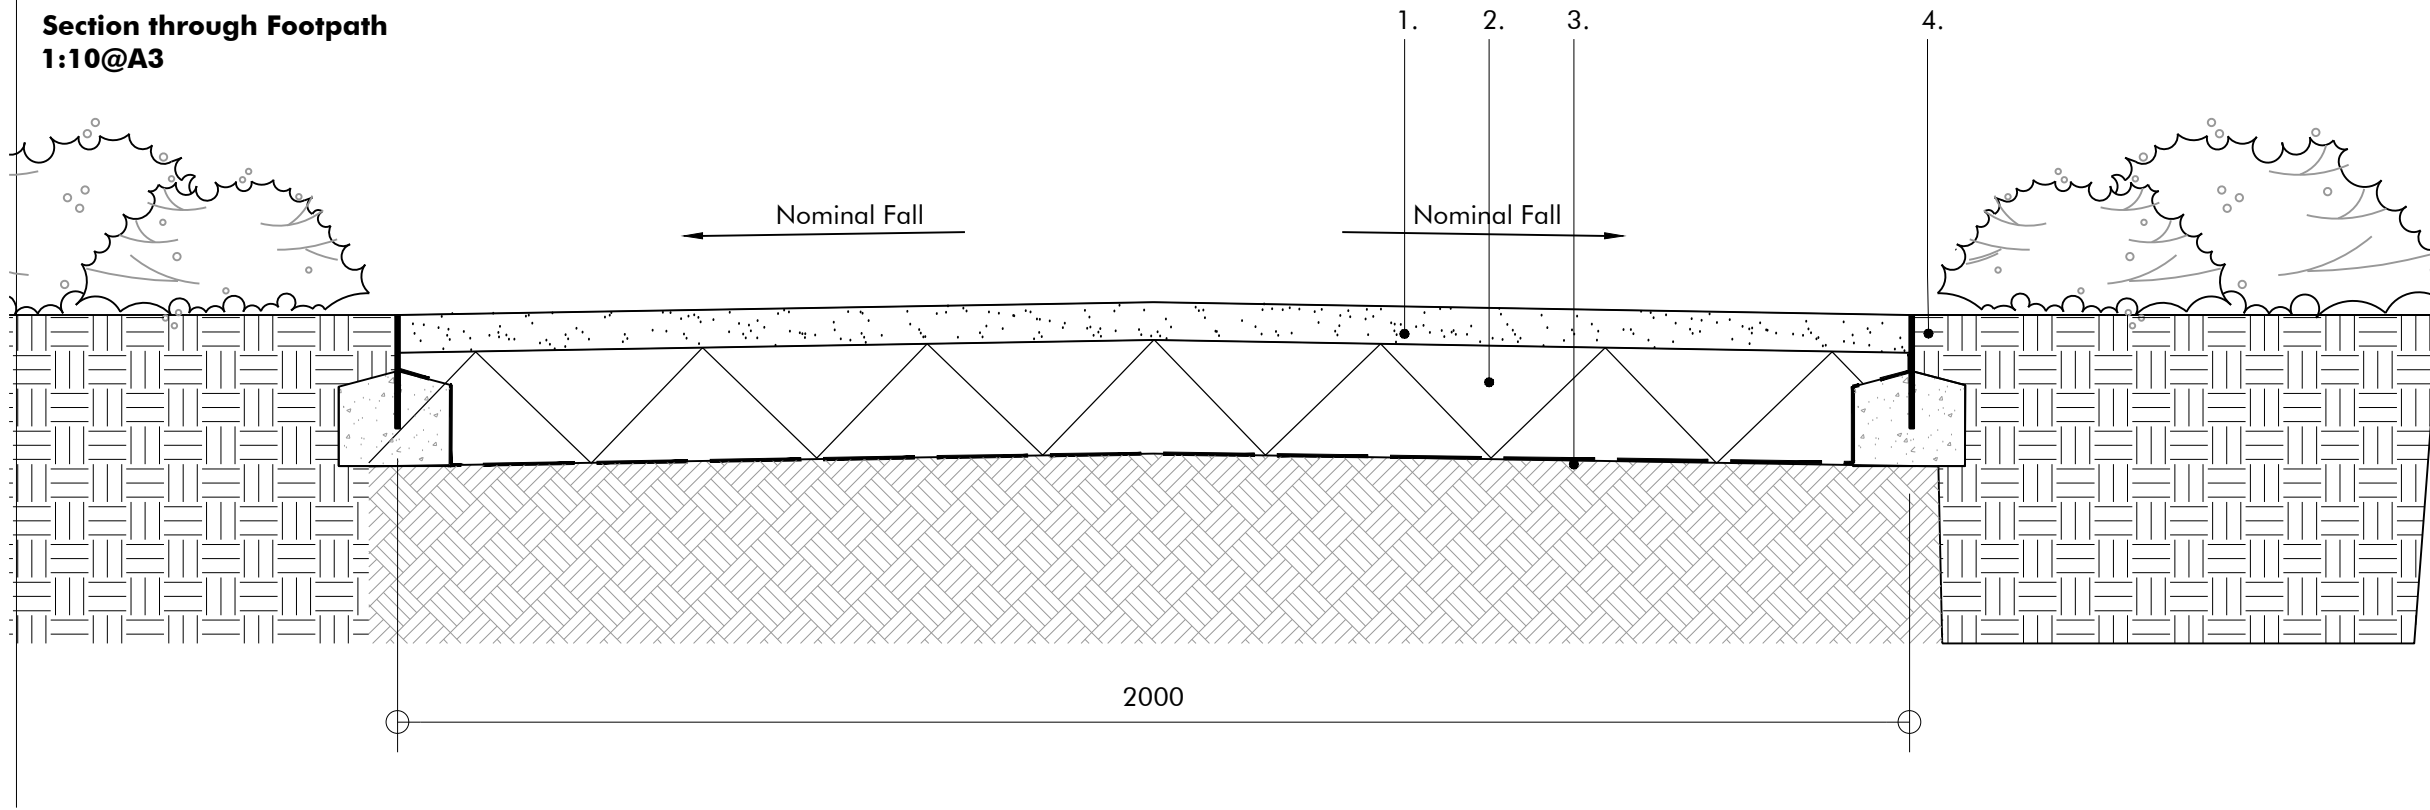

Key

1. 50mm crushed limestone 6mm to dust. To avoid ponding, path to be laid to 1:60 camber to allow drainage onto soft verges.
2. Sub base.
3. Geotextile.
4. Edging material. 6mm x 150mm Galvanised Steel Edge laid in a insitu concrete foundation.

Notes

- A. All details to be read in conjunction with the General Arrangement plans and specifications.
- B. Material Samples to be provided for approval.

Revision	Description	Drawn by	Checked by	Date
-	Issued for Phase 1AN RMA Submission	CvS	IG	14.11.14
A	Issued for Phase 1AN RMA Submission	AP	JP	28.11.14



Macgregor ▪ Smith
Landscape Architecture



project	Brent Cross Cricklewood Claremont Park	drawn by	CvS
status	Phase 1AN RMA Submission	checked by	IG
title	Surface Material Consolidated Gravel	date	27.07.14
Xref	xref	scale	1:10@A3
drawing No	1065-04-411	revision	A