


**Typical Concrete Path 1:10@A3**

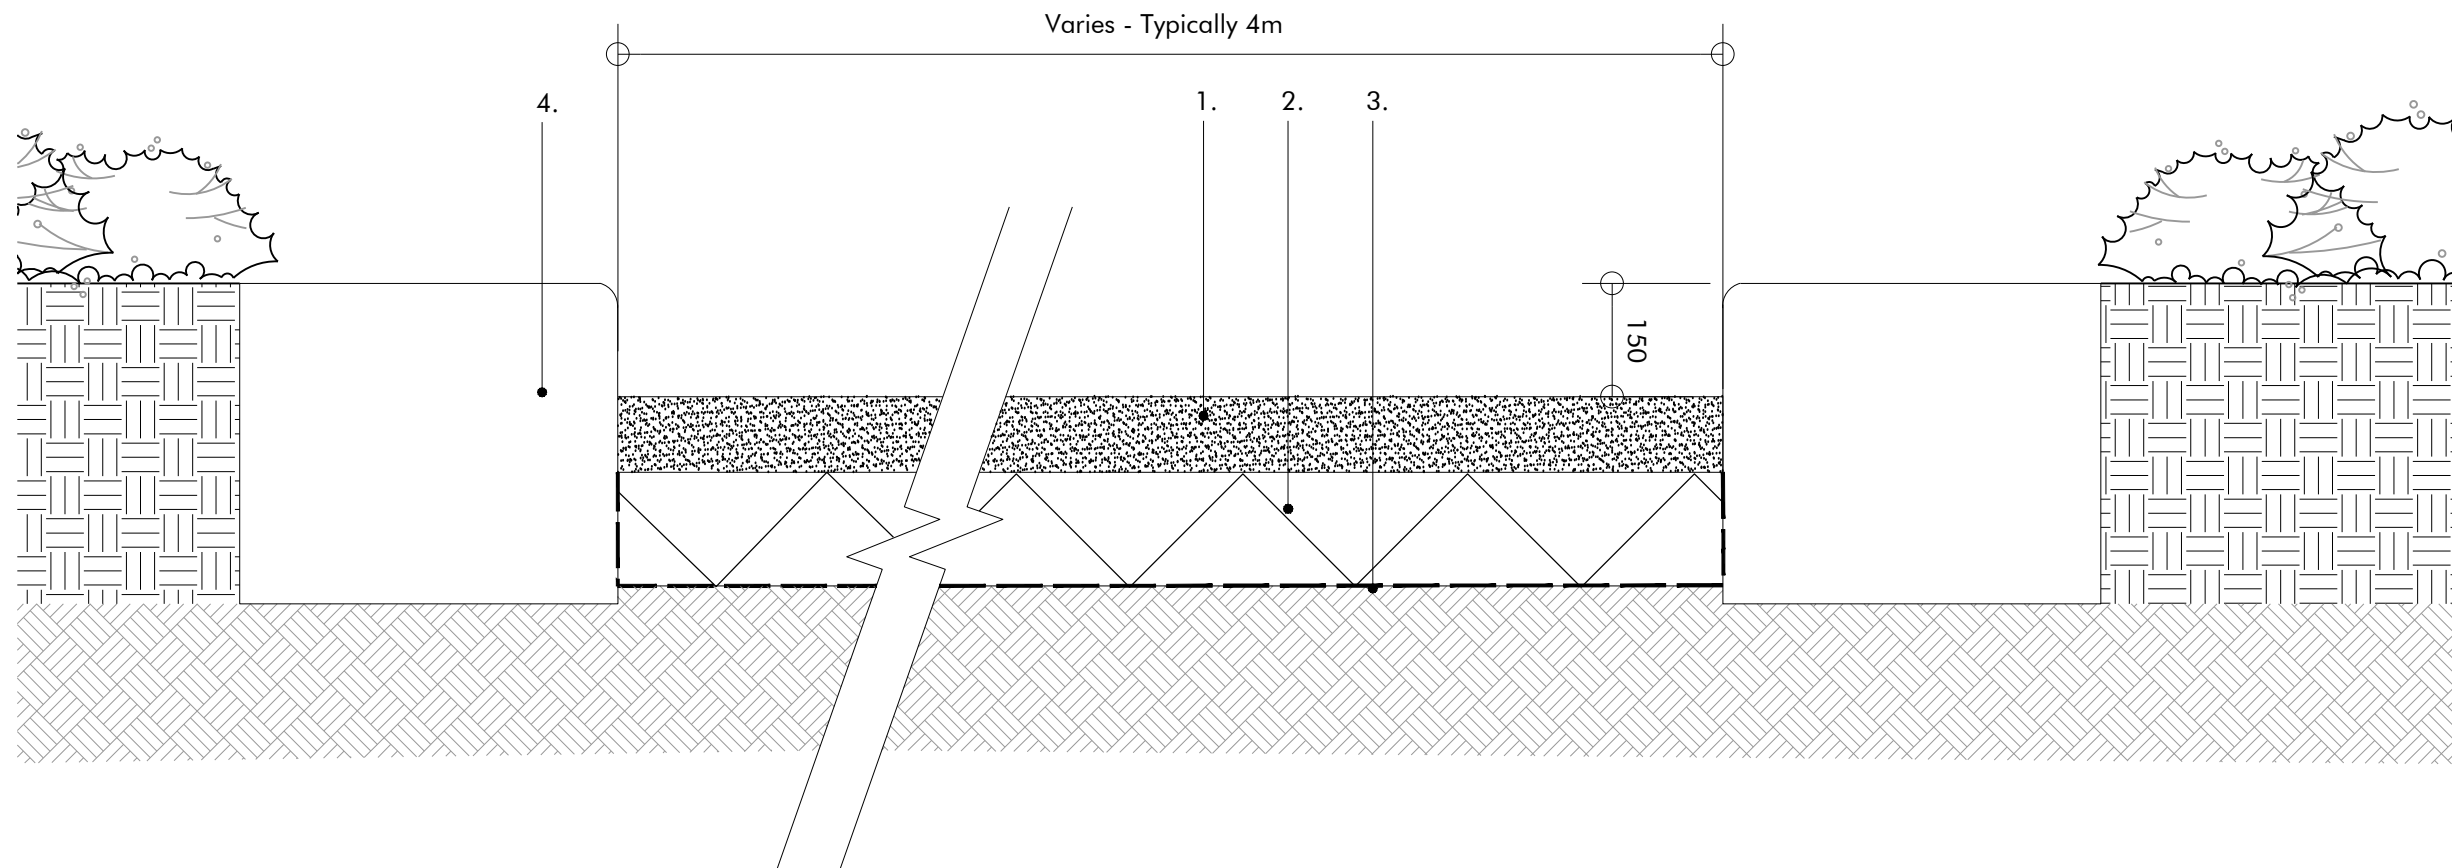

**Key**

1. Sandblasted aggregate Concrete Path.  
Colour: Light grey with granite chippings. Variations in aggregate size and colour to create visual interest and texture for slip resistance.

Refer to document 1065-01-G551 for images of concrete finishes.


Material samples to be provided for approval.

2. Sub base.
3. Geotextile.
4. Insitu or concrete kerb block unit polished and weather proof concrete, light grey. Bullnosed edge to all exposed corners.

**Notes**

- A. All details to be read in conjunction with the general arrangement and specifications.

Revision	Description	Drawn by	Checked by	Date
-	Issued for Phase 1AN RMA Submission	GJ	RG	14.11.14
A	Issued for Phase 1AN RMA Submission	AP	JP	28.11.14
B	Issued for Phase 1AN RMA Submission	ET	JP	13.05.15

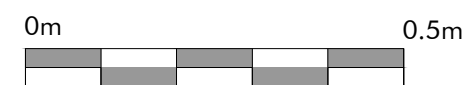

**Macgregor • Smith**  
Landscape Architecture



project	Brent Cross Cricklewood Claremont Park	drawn by	GJ
status	Phase 1AN RMA Submission	checked by	IG
title	Surface Material Typical Concrete Path Detail	date	07.11.14
Xref	-	scale	1:10 @ A3
drawing No	1065-04-412	revision	<b>B</b>