


Section 1:10@A3

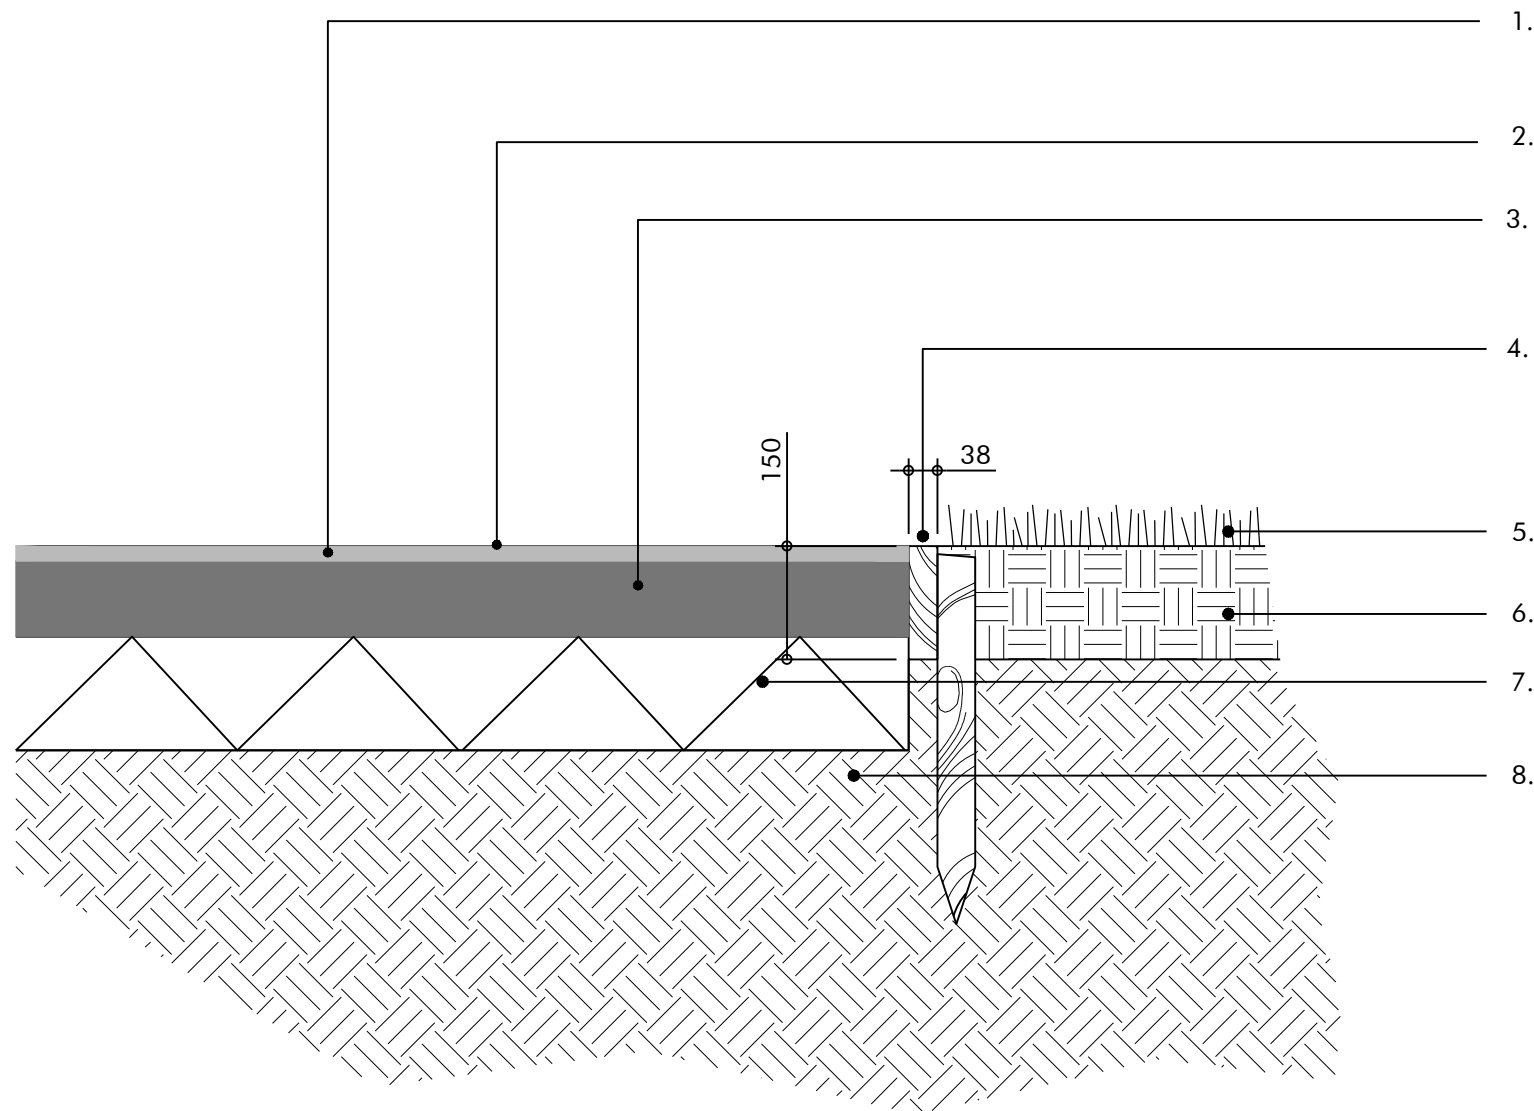

Key:

1. Wetpour Safety Surfacing.
2. Wetpour wearing layer (EPDM)
3. Wetpour base layer
4. 38 x 150mm pressure treated sawn softwood board notched at back to half depth to achieve curves. Fixed to 50 x 50 x 450mm long timber pegs at 1m ctrs. Nailed to edge board with galvanised nails. All timber to be treated prior to fixing.
5. Surrounding surface. Refer to GA.
6. Topsoil.
7. Clean and well compacted Type 1 Hardcore.
8. Existing subsoil

Note:

- A. This drawing is to be read in conjunction with all other relevant drawings and specifications.
- B. All dimensions in mm unless otherwise stated.
- C. Refer to General Arrangement Plans for location.

Revision	Description	Drawn by	Checked by	Date
-	Issued for Phase 1AN RMA Submission	WH	CvS	14.11.14
A	Issued for Phase 1AN RMA Submission	AP	JP	28.11.14
B	Issued for Phase 1AN RMA Submission	ET	JP	13.05.15



Macgregor ▪ Smith
Landscape Architecture



project	Brent Cross Cricklewood Claremont Park	drawn by	WH
status	Phase 1AN RMA Submission	checked by	CvS
title	Wet Pour Safety Surface to Play Area	date	07.11.14
Xref	-	scale	1:10@A3
drawing No	1065-04-415	revision	B