
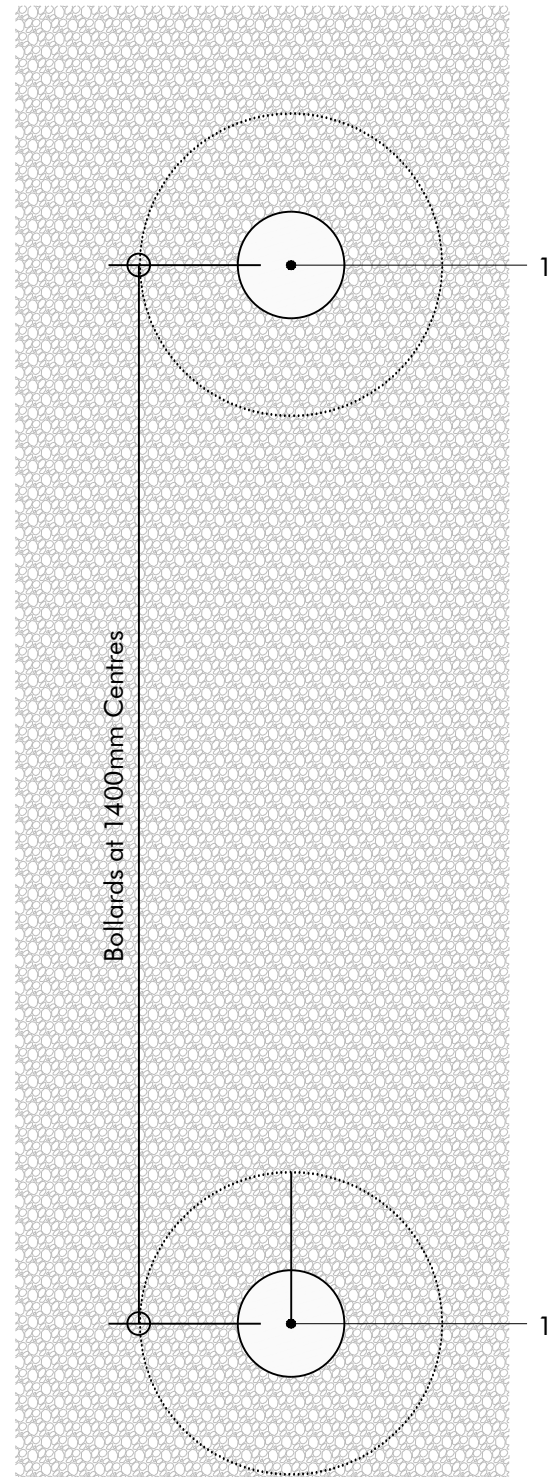


Section through bollard 1:10 @A3

Plan of bollard with paving surround 1:10@A3

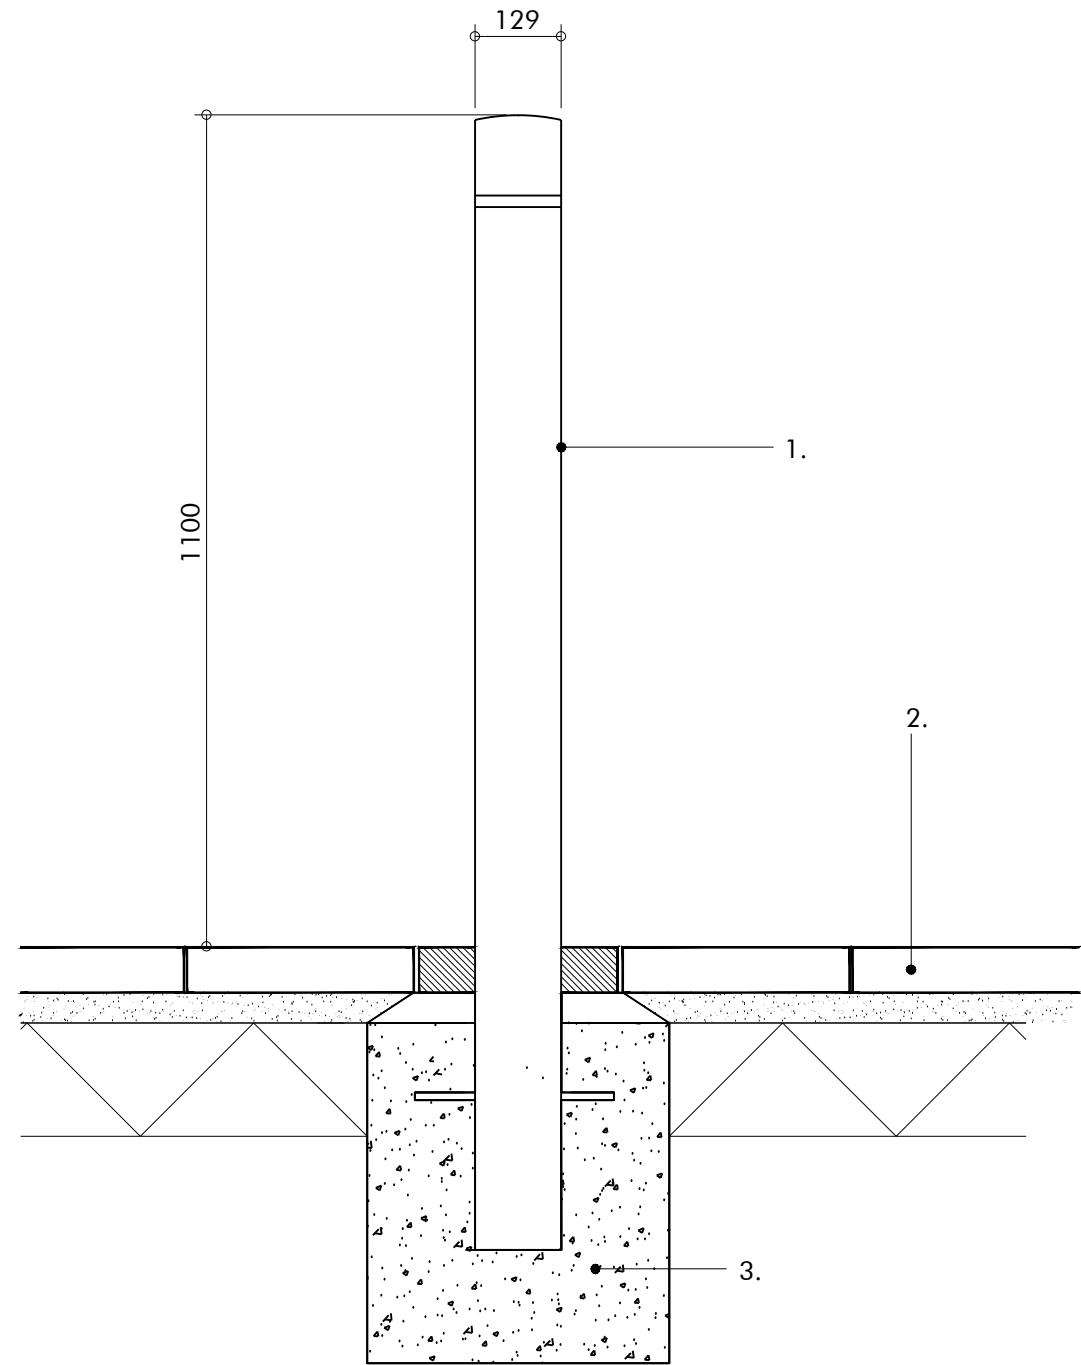

Key

1. Galvanized Steel Bollard
129mm Polyester powder coated, RAL 7005
1100mm high above ground level
Colour reflective band around cap.
2. Adjacent surfacing. Refer to GA Drawing 1065-04-001
3. Below ground fixing to concrete foundation to engineers detail and specification

Notes

- A. All paving units to be core drilled to receive bollard.
- B. All details to be read in conjunction with the General Arrangement plans and specifications

Revision	Description	Drawn by	Checked by	Date
-	Issued for Phase 1AN RMA Submission	AP	JP	04.12.14
A	Issued for Phase 1AN RMA Submission	ET	JP	13.05.15



Macgregor ■ Smith
Landscape Architecture



project	Brent Cross Cricklewood Claremont Park	drawn by	AP
status	Phase 1AN RMA Submission	checked by	JP
title	Bollard Detail	date	04.12.14
Xref	-	scale	1:10 @ A3
drawing No	1065-04-423	revision	A