


SECTION B
Section @ 1:25

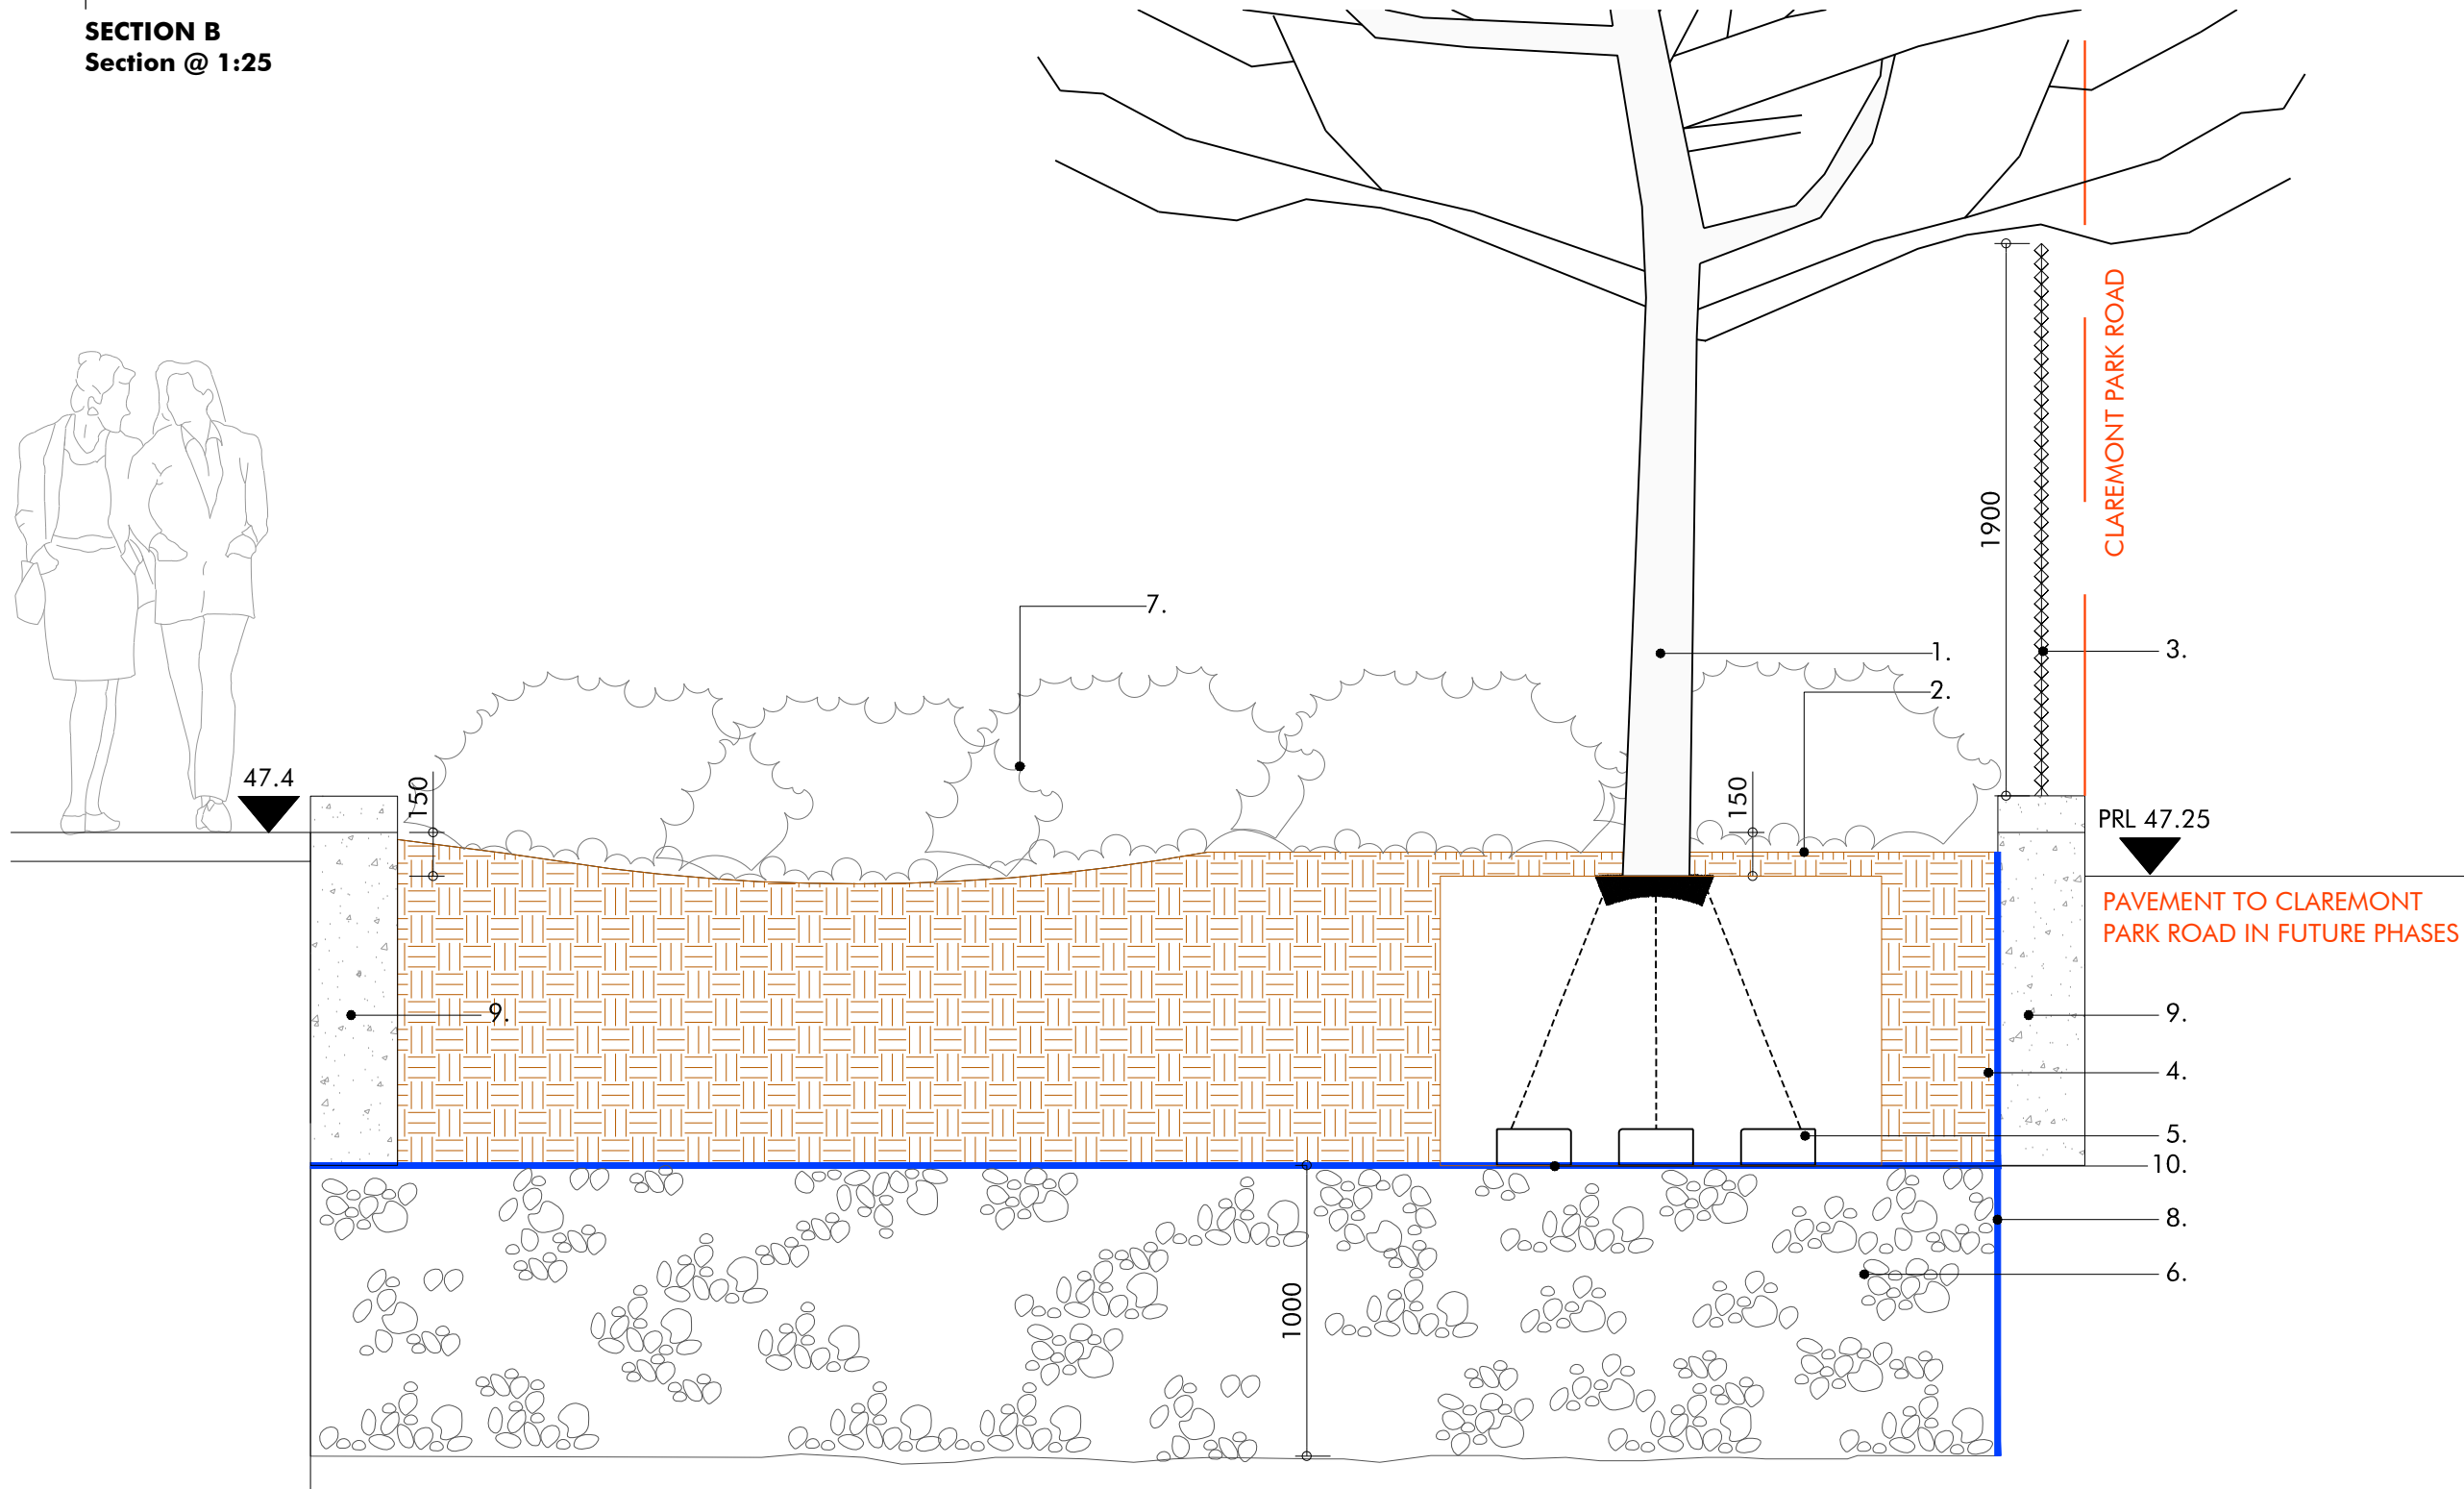

Notes

1. Tree
2. Soil
3. 1.8m high park railings
4. Sides and base tree pit
5. Trees secured by anchoring system
6. Drainage Layer
7. Planting
8. 'ReRoot 2000' Root Barrier supplied by 'GreenBlue' or similar approved.
9. 300mm concrete retaining wall to form edge of storm water planter
10. Permeable Geotextile



Revision	Description	Drawn by	Checked by	Date
-	Phase 1AN RMA Submission	AP	JP	13.05.15

Macgregor • Smith
Landscape Architecture



project	Brent Cross Cricklewood Claremont Park	drawn by	AP
status	Phase 1AN RMA Submission	checked by	JP
title	Storm Water Planter 2 Typical Detail	date	09.04.15
Xref	-	scale	1:25 @ A3
drawing No	1065-04-440	revision	-