


**Typical Swale Section AA 1:25@A3**

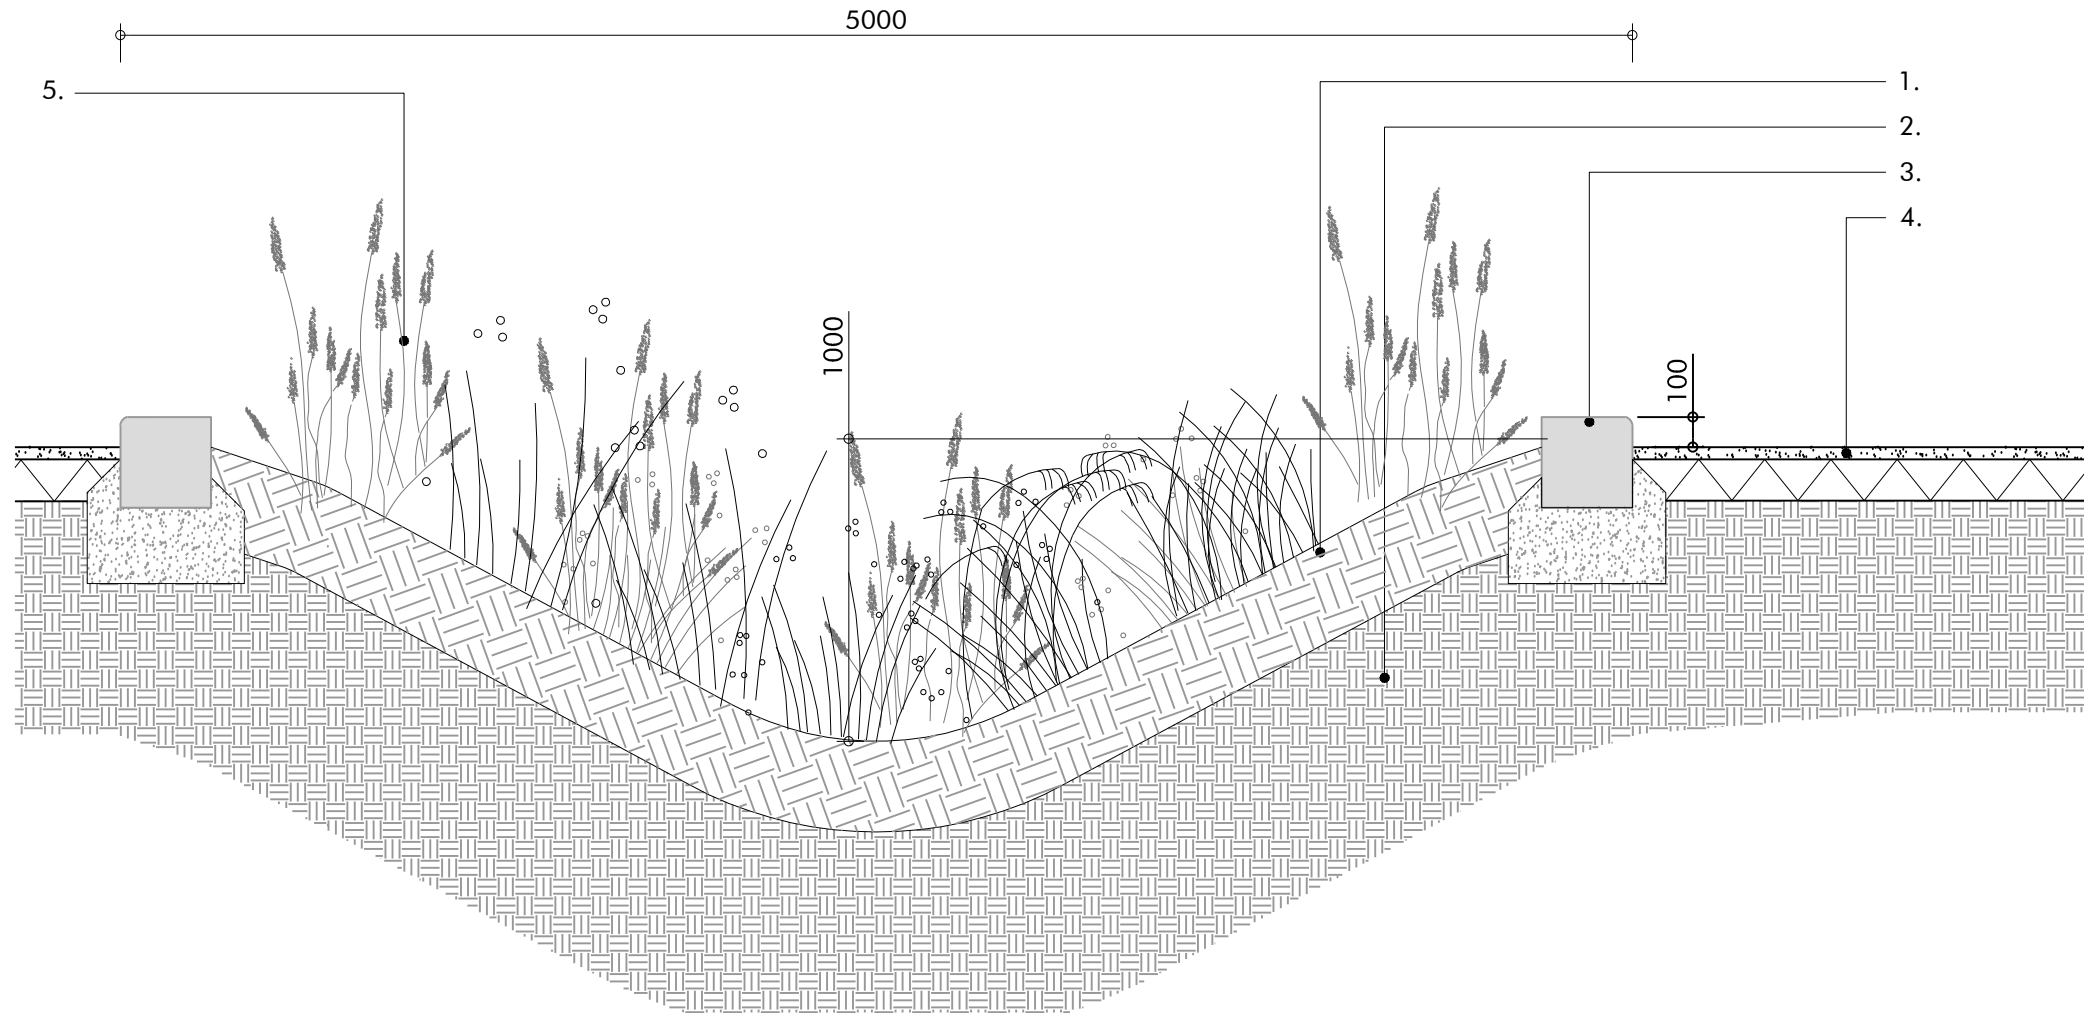


**Key**

1. 300mm topsoil.
2. 700mm subsoil.
3. Uprand kerb or insitu concrete edging 300 x 300 square. Length varies.
4. Adjacent surfacing.
5. Swale planting. Refer to Planting Plans for details.
6. Open section in kerb to allow rain water to drain into swale from adjacent pathway.


**Notes**

To be read in conjunction with the Clitterhouse Playing Fields General Arrangement Plans 1065-08-026 and 1065-08-024.

**Typical Swale Elevation BB 1:25@A3**

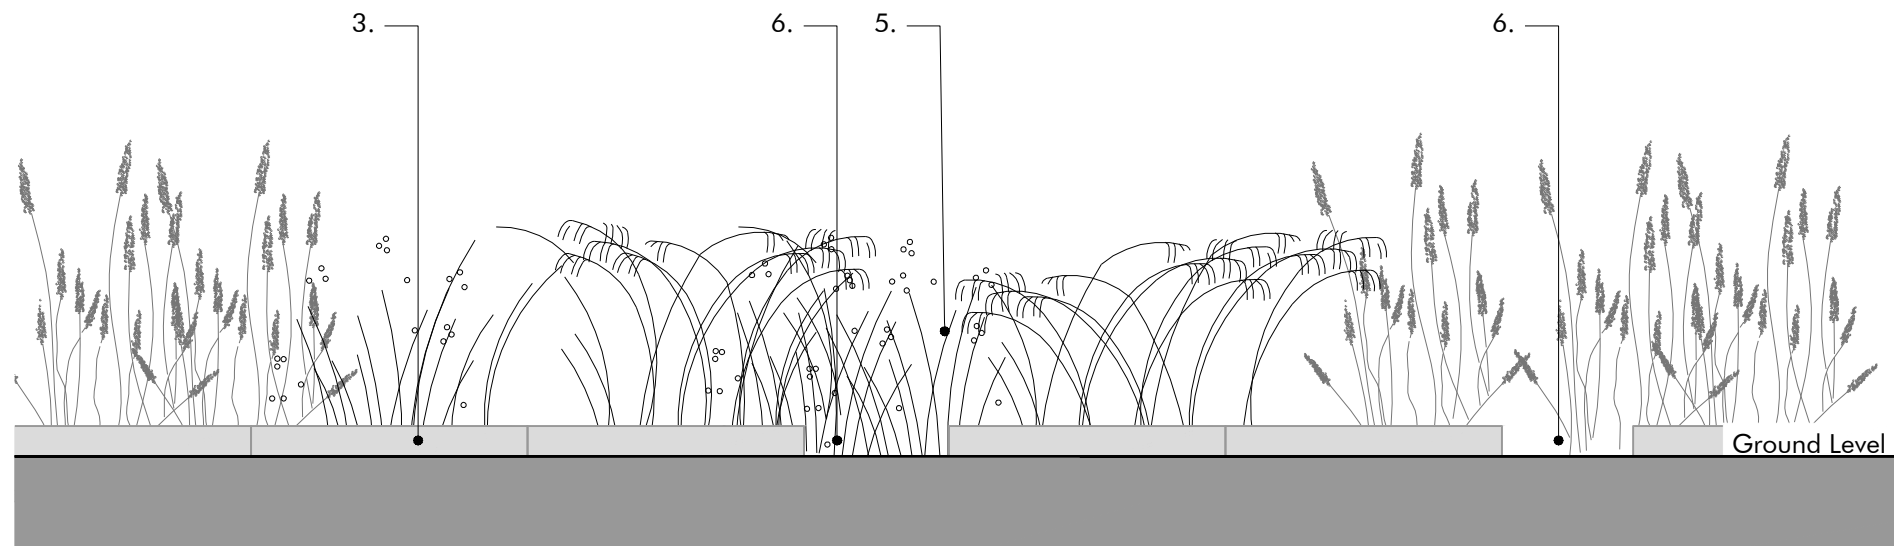

**Clitterhouse Playing Fields Location Plan 1:1000@A3**

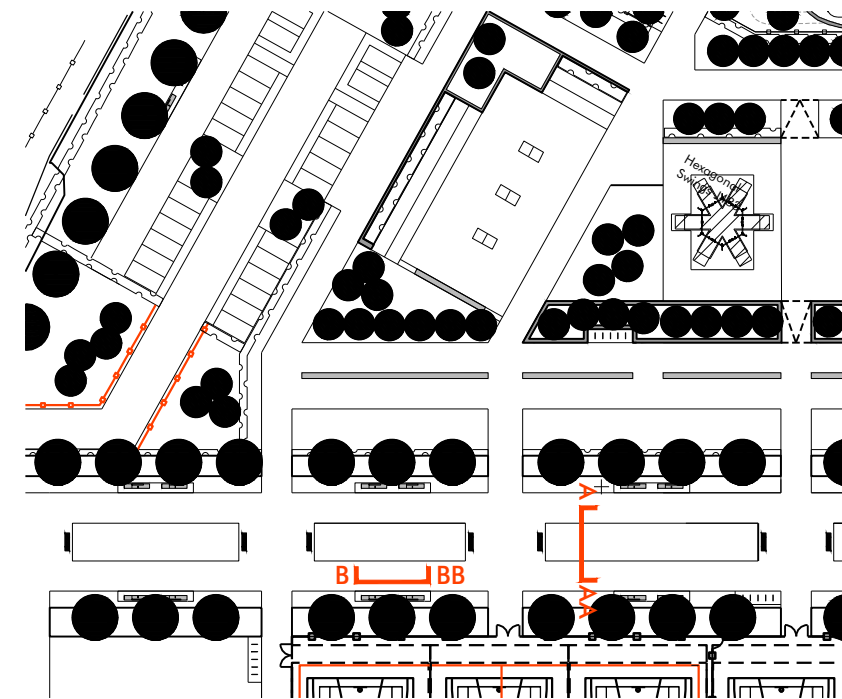

Revision	Description	Drawn by	Checked by	Date
-	Issued for Phase 1AN RMA Submission	WH	CvS	07.11.14
A	Issued for Phase 1AN RMA Submission	AP	JP	28.11.14
B	Issued for Phase 1AN RMA Submission	GG	JP	29.01.15
C	Issued for Phase 1AN RMA Submission, adjustments made to increase swale capacity	RH	JP	13.05.15



**Macgregor • Smith**  
Landscape Architecture



project	Brent Cross Cricklewood Clitterhouse Playing Fields	drawn by	WH
status	Phase 1AN RMA Submission	checked by	CvS
title	Typical Rain Garden Detail	date	07.01.14
Xref	xref	scale	1:25@A3
drawing No	1065-08-403	revision	<b>C</b>