



Double Leaf Gate and Fence Detail
Scale 1:25@A3

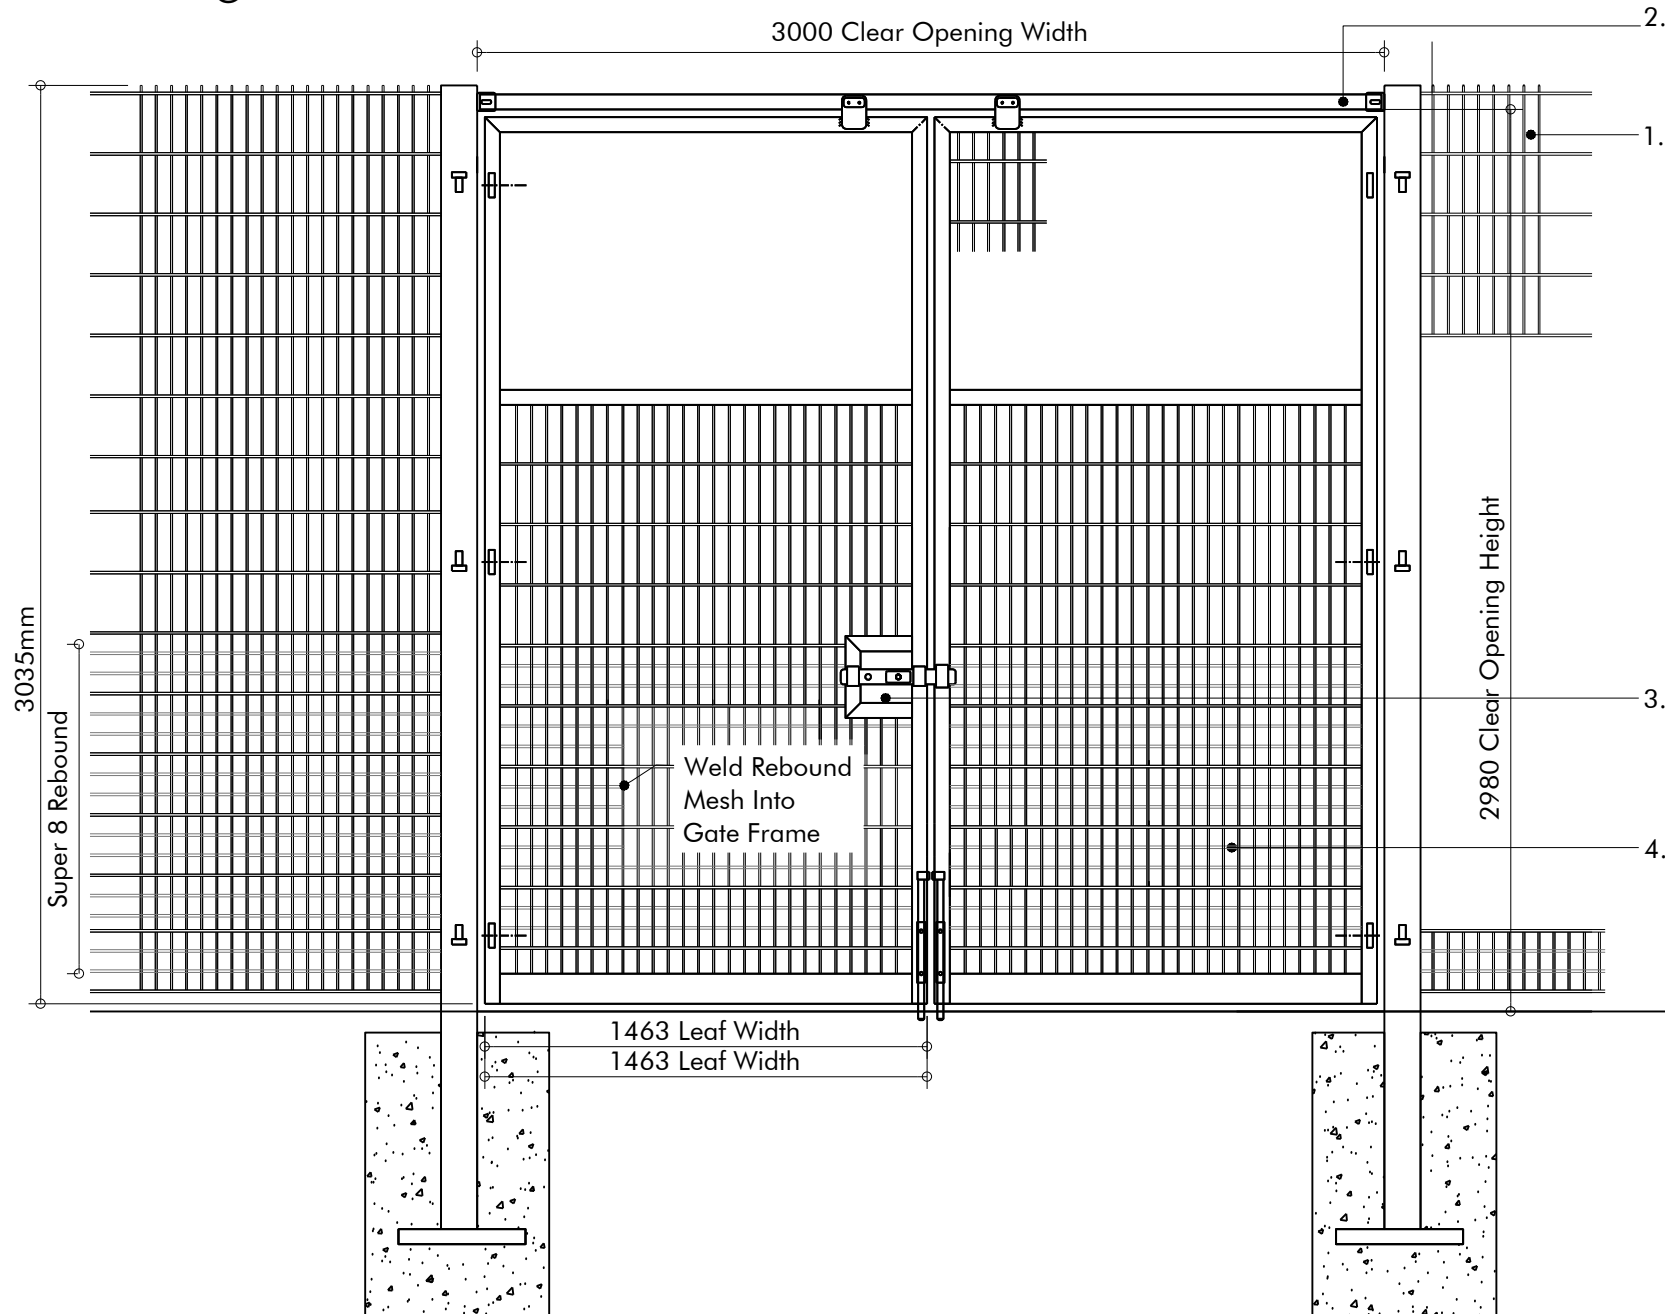

Single Leaf Gate and Fence Detail
Scale 1:25 @A3

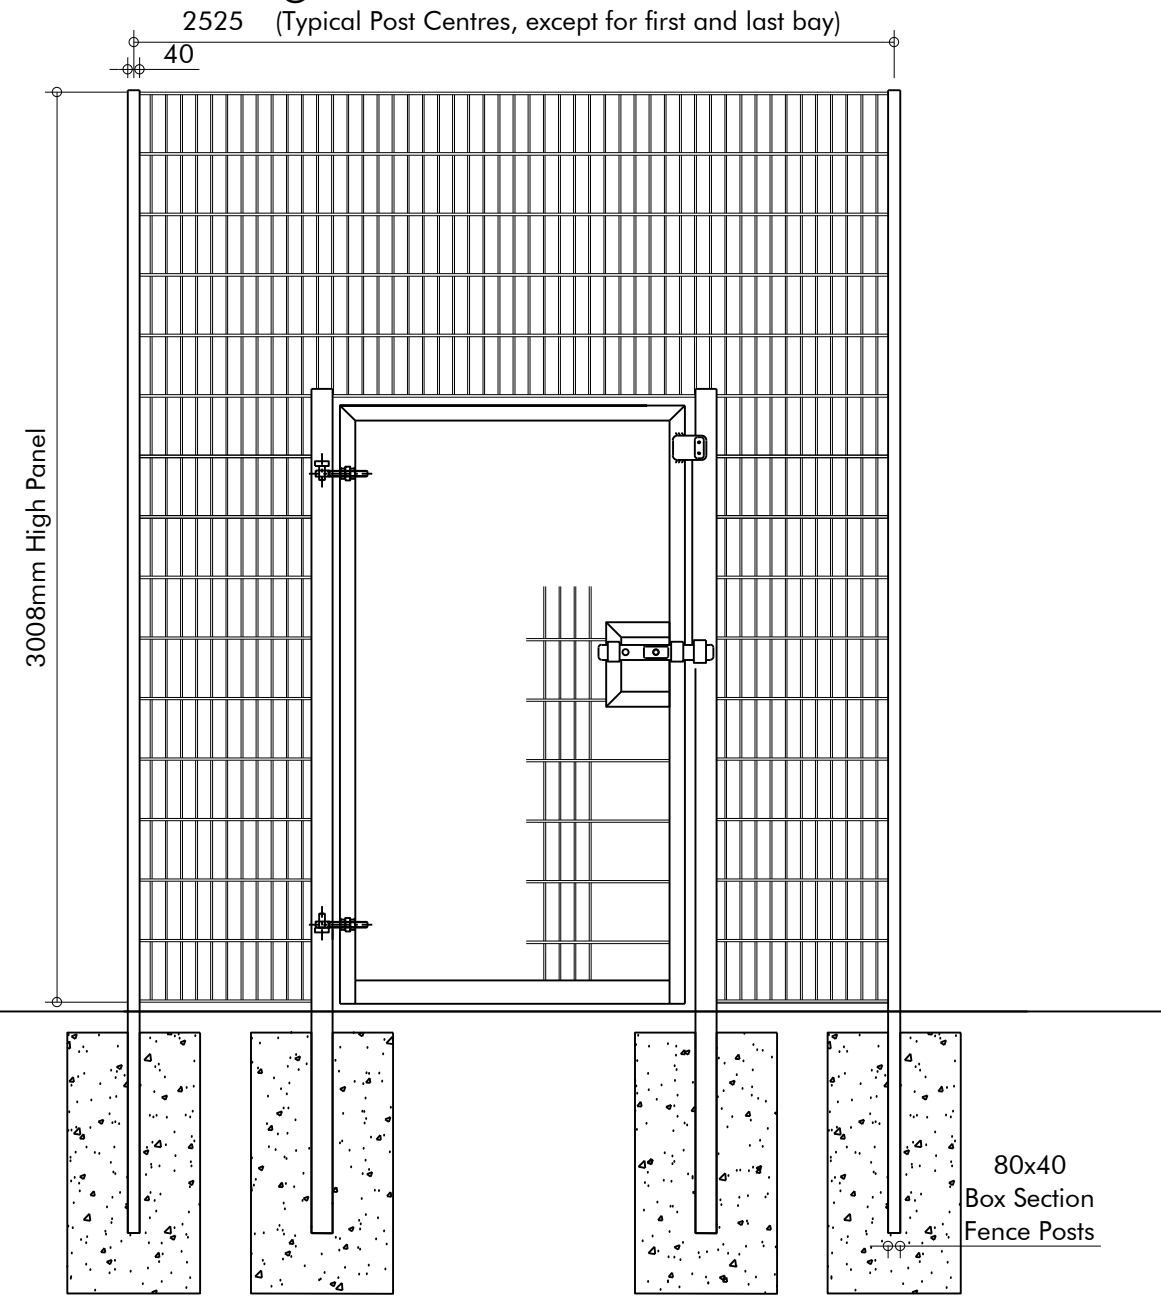

Key

1. 3m high Zaun Duo 8, 1.2m Super Rebound mesh to bottom of fence.
Panel size: 2500 wide. Colour: RAL 7005, Mouse Grey.
Finish: Polyester Powder Coated.
2. Lintel bar and panel above.
This panel can be removed by undoing the security fixings that hold the clamp bars in position if needed - e.g. for vehicular access.
3. Lock arrangement subject to approval.
4. Zaun Double leaf gate.
3000mm opening width for vehicular access.
Size: Each leaf measures: 1463 x 2980mm.
Gates to open outwards from playing pitch.

Notes

- a. Refer to General Arrangement Plans for location. Gate and fence to be installed in accordance with manufacturer's recommendations.
- b. Manufacturer: Zaun (Tel: 01902 796699) or equal and approved.
- c. Posts to accommodate sloping ground profile. Refer to GA.
- d. Mesh to be installed on both sides of posts located in between Games Courts.

| Revision | Description | Drawn by | Checked by | Date |
|----------|-------------------------------------|----------|------------|----------|
| - | Issued For Phase 1AN RMA Submission | WH | CvS | 07.11.14 |
| A | Issued For Phase 1AN RMA Submission | AP | JP | 28.11.14 |
| B | Issued For Phase 1AN RMA Submission | AP | JP | 13.05.15 |



Macgregor • Smith
Landscape Architecture



| | | | |
|------------|---|------------|-----------|
| project | Brent Cross Cricklewood Clitterhouse Playing Fields | drawn by | WH |
| status | Phase 1AN RMA Submission | checked by | CvS |
| title | Fencing Type 1 -3m High Weldmesh and Gate | date | 07.11.14 |
| Xref | - | scale | 1:25 @ A3 |
| drawing No | 1065-08-410 | revision | B |