



Section 1:25

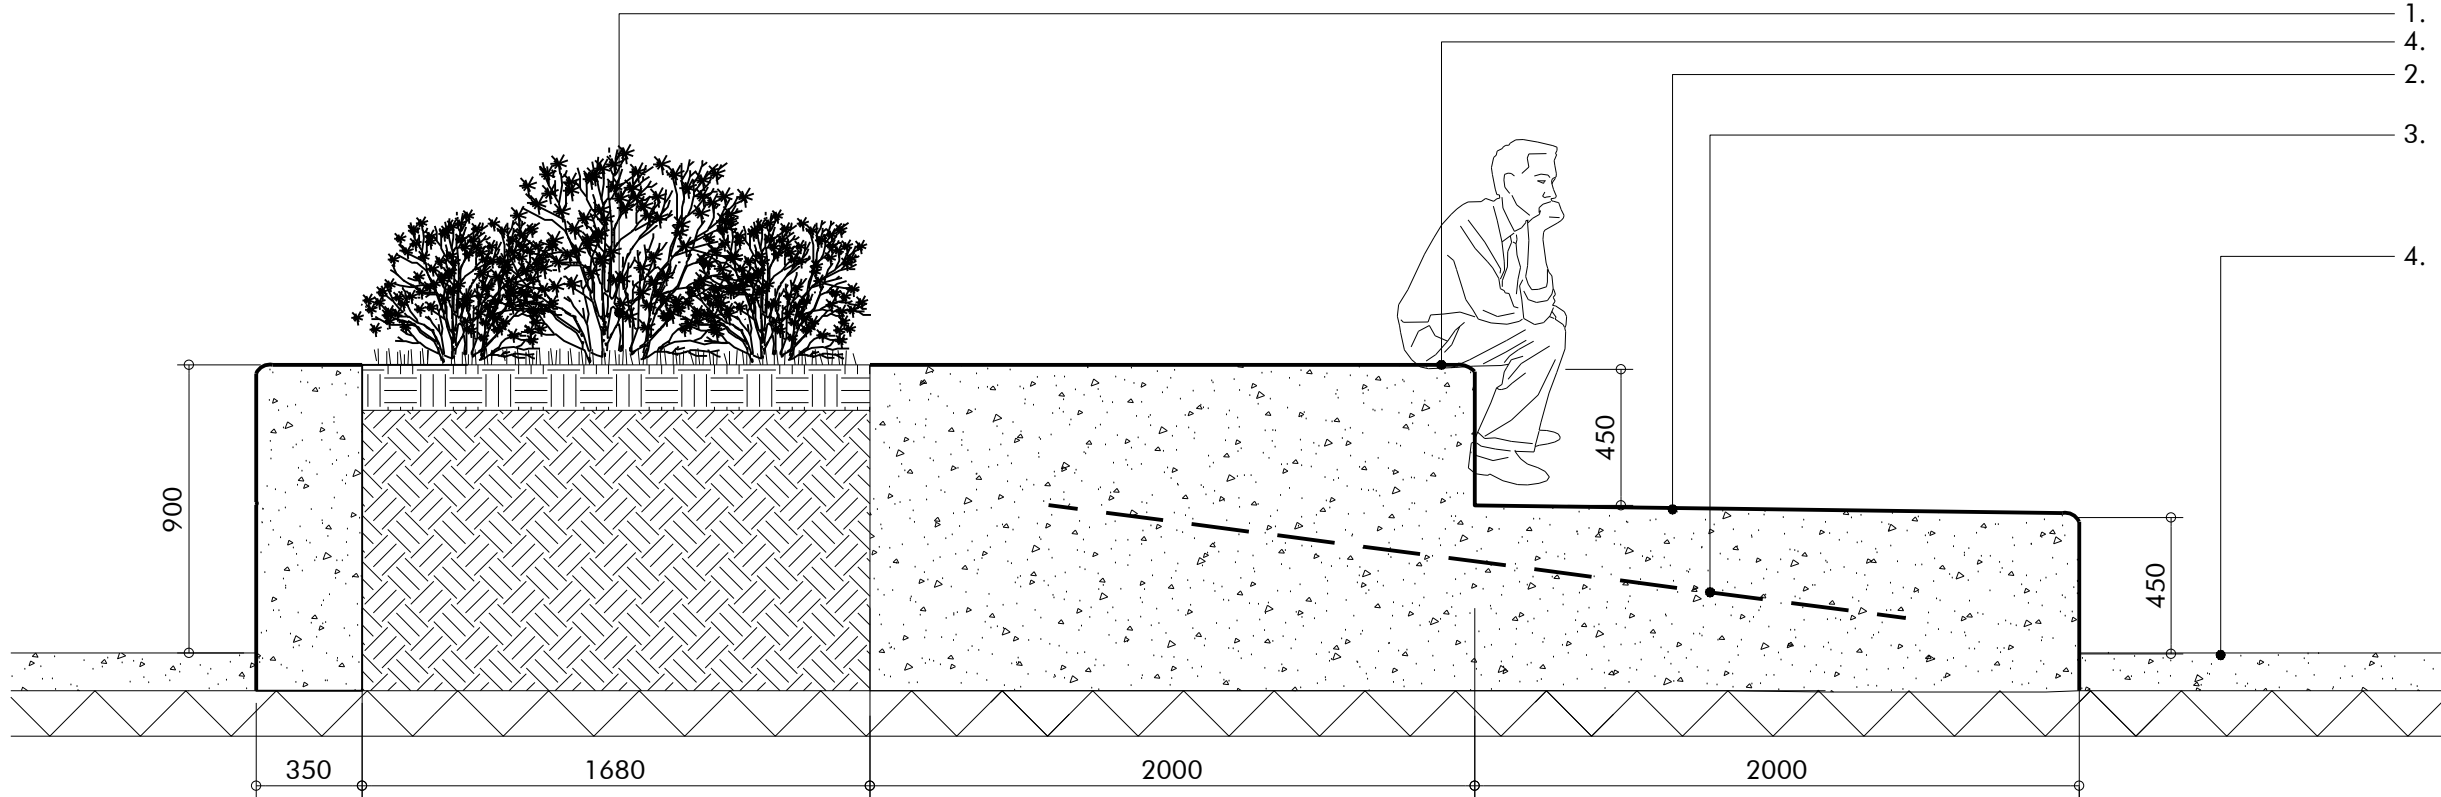


Notes

- All details to be read in conjunction with the general arrangement and specifications.
1. Hedge Plants.
 2. Insitu reinforced concrete seating steps with grit blasted finish, waterproof seal, anti-graffiti finish and 15mm nominal fall per tread. Colour: Silver grey.
 3. Reinforcement mesh.
 4. Surface material. Refer to General Arrangement Plan and separate details.

Planview 1:25

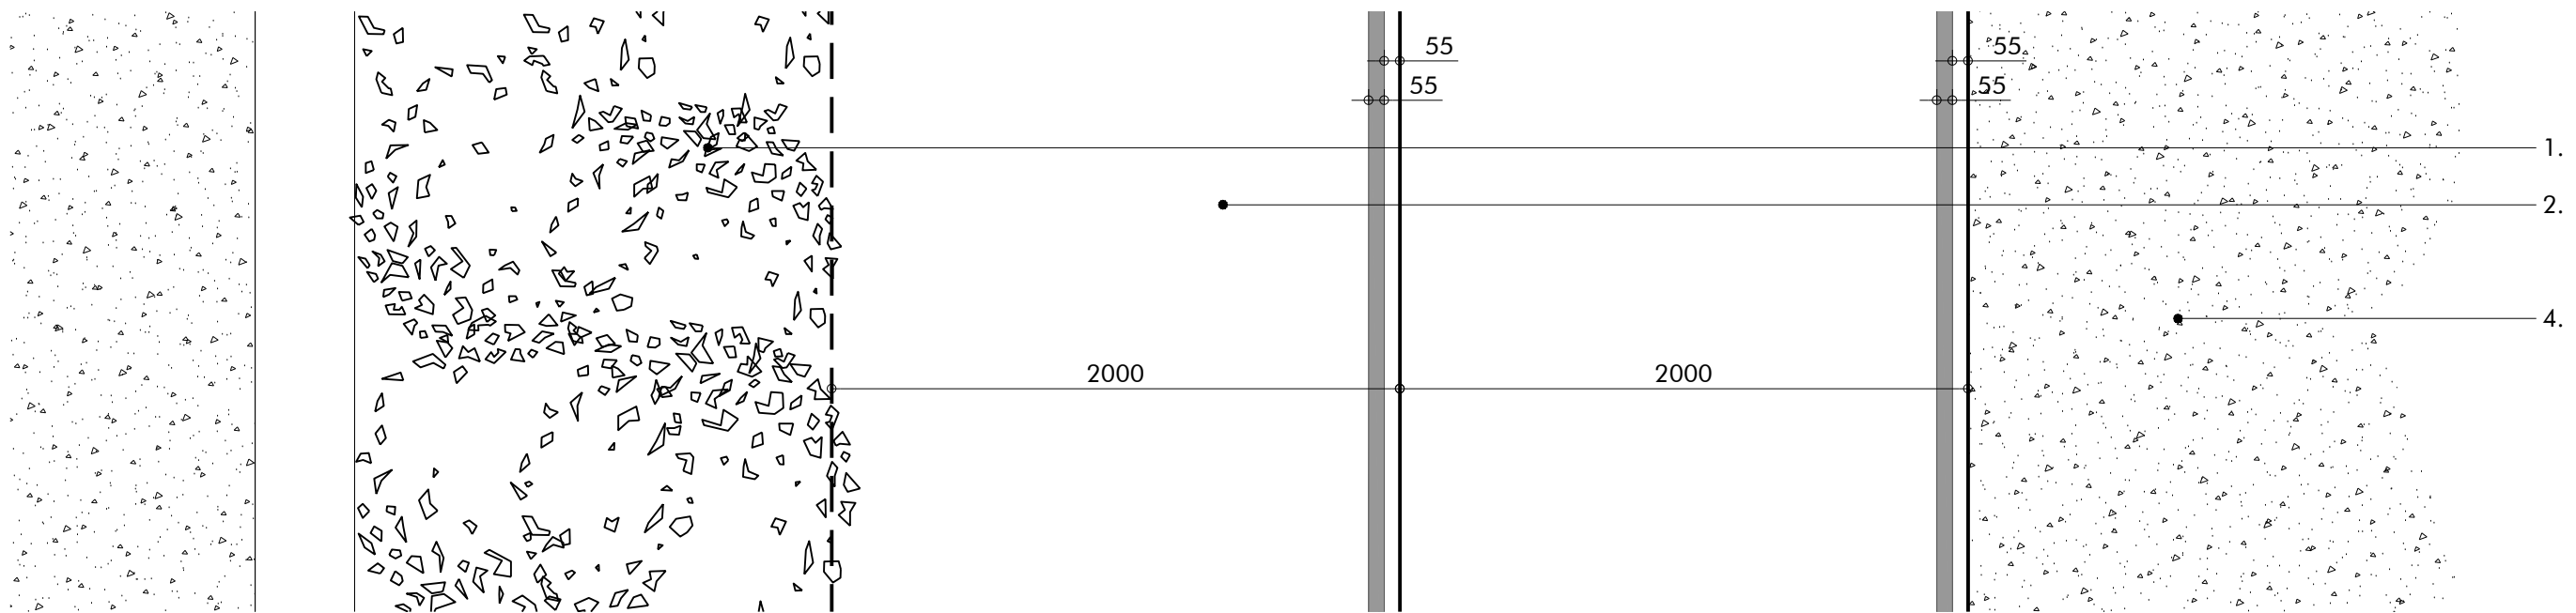

					Macgregor ▪ Smith			
					Landscape Architecture			
Revision	Description	Drawn by	Checked by	Date	project	drawn by		
-	Issued For Phase 1AN RMA Submission	AP	JP	28.11.14	Brent Cross Cricklewood		AP	
A	Issued For Phase 1AN RMA Submission	AP	JP	13.05.15	Clitterhouse Playing Fields			
					status	Phase 1AN RMA Submission	checked by	JP
					title	Seating Steps - Youth Activity Area	date	24.11.14
					Xref	-	scale	1:25 @ A3
					drawing No	1065-08-414	revision	A