


**Section through Footpath
1:10@A3**

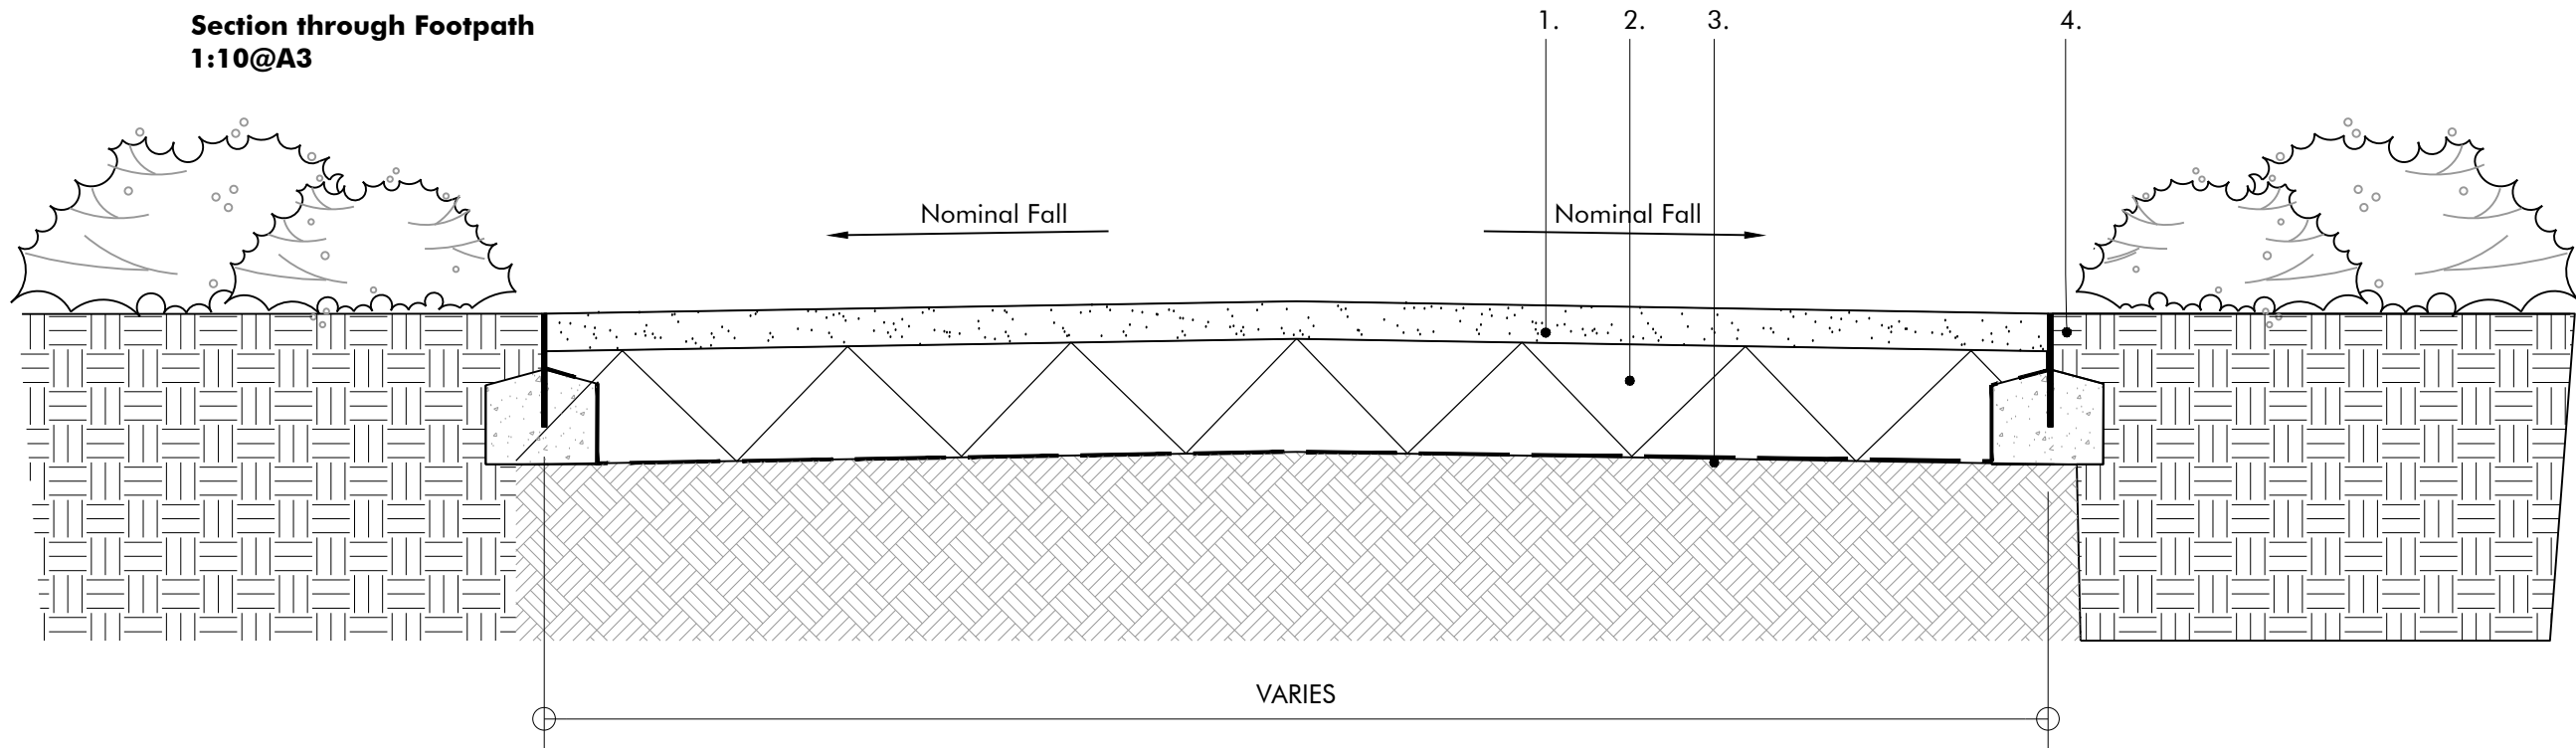

Key

1. 50mm crushed limestone 6mm to dust. To avoid ponding, path to be laid to 1:60 camber to allow drainage onto soft verges.
2. Sub base.
3. Geotextile.
4. Edging material. 6mm x 150mm Galvanised Steel Edge laid in a insitu concrete foundation.

Notes

- A. All details to be read in conjunction with the General Arrangement plans and specifications.
- B. Material Samples to be provided for approval.

| Revision | Description | Drawn by | Checked by | Date |
|----------|-------------------------------------|----------|------------|----------|
| - | Issued for Phase 1AN RMA Submission | CvS | IG | 07.11.14 |
| A | Issued for Phase 1AN RMA Submission | AP | JP | 26.11.14 |

Macgregor ▪ Smith
Landscape Architecture



| | | | |
|------------|---|------------|----------|
| project | Brent Cross Cricklewood Clitterhouse Playing Fields | drawn by | CvS |
| status | Phase 1AN RMA Submission | checked by | IG |
| title | Surface Material Consolidated Gravel Path | date | 27.07.14 |
| Xref | - | scale | 1:10@a3 |
| drawing No | 1065-08-420 | revision | A |

