


Section 1:5 @A3

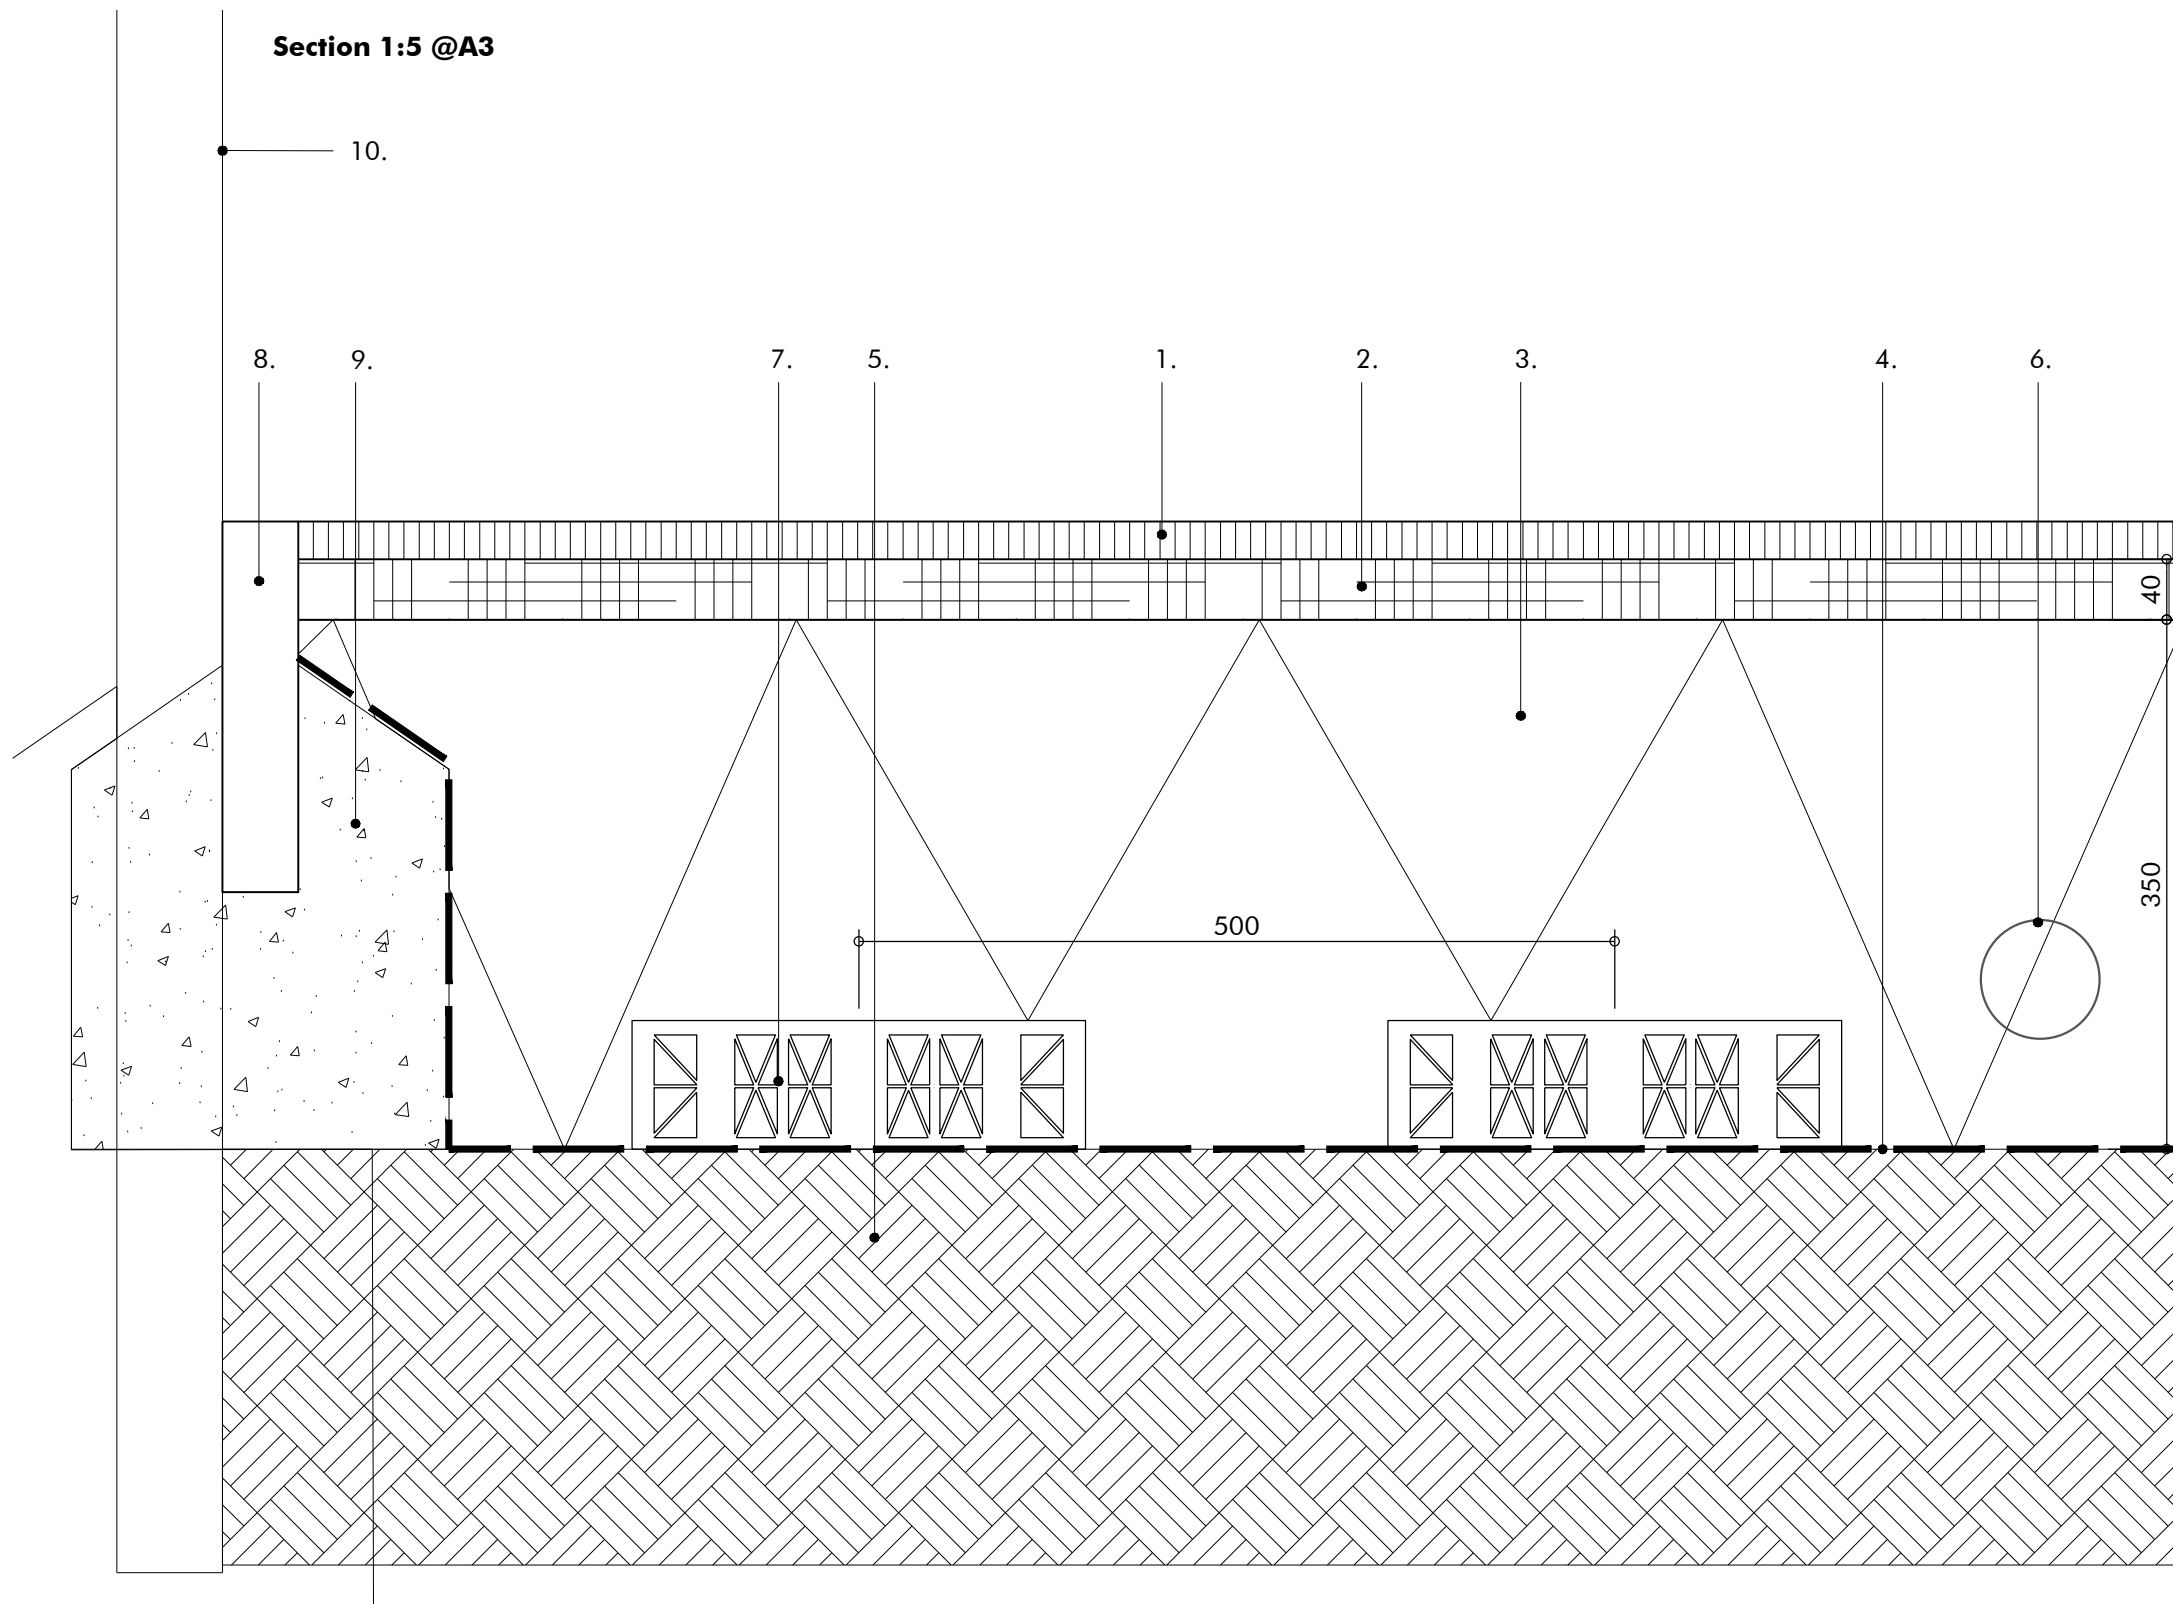

Key

1. Macadam Surface Course:
6mm nominal size open textured MUGA Topping to BS4987. 25mm.
Colour: Standard Black
Markings:
Colours: Tennis - white.
2. Bitumen Macadam:
20mm nominal size porous bitumen macadam base course to BS4987. 40mm Depth.
3. Sub base. 350mm Depth.
4. Impermeable geomembrane with welded joints.
5. Prepared Formation (CBR 5%).
6. Restricted Discharge to outfall.
7. 85mm Thornton encapsulated in Permatex 200 and laid within Thornton modified SUDS sub-base at circa 5000mm centres.
8. Square edged pre-cast concrete Edging Kerb, 50mm x 250mm.
9. Concrete Haunch to edging kerb to finish 100mm below surrounding surface.
10. Post to games Court fencing. Refer to separate detail.

Notes

- A. All details to be read in conjunction with the General Arrangement and specifications.

Macgregor • Smith
Landscape Architecture



Revision	Description	Drawn by	Checked by	Date
-	Issued for Phase 1AN RMA Submission	WH	CvS	07.11.14
A	Issued For Phase 1AN RMA Submission	AP	JP	28.11.14
B	Issued For Phase 1AN RMA Submission	AP	JP	13.05.15



project	Brent Cross Cricklewood Clitterhouse Playing Fields	drawn by	WH
status	Phase 1AN RMA Submission	checked by	CvS
title	Permeable MUGA Surface Finish	date	07.11.14
Xref	-	scale	1:5 @ A3
drawing No	1065-08-421	revision	B