


Section 1:25@A3

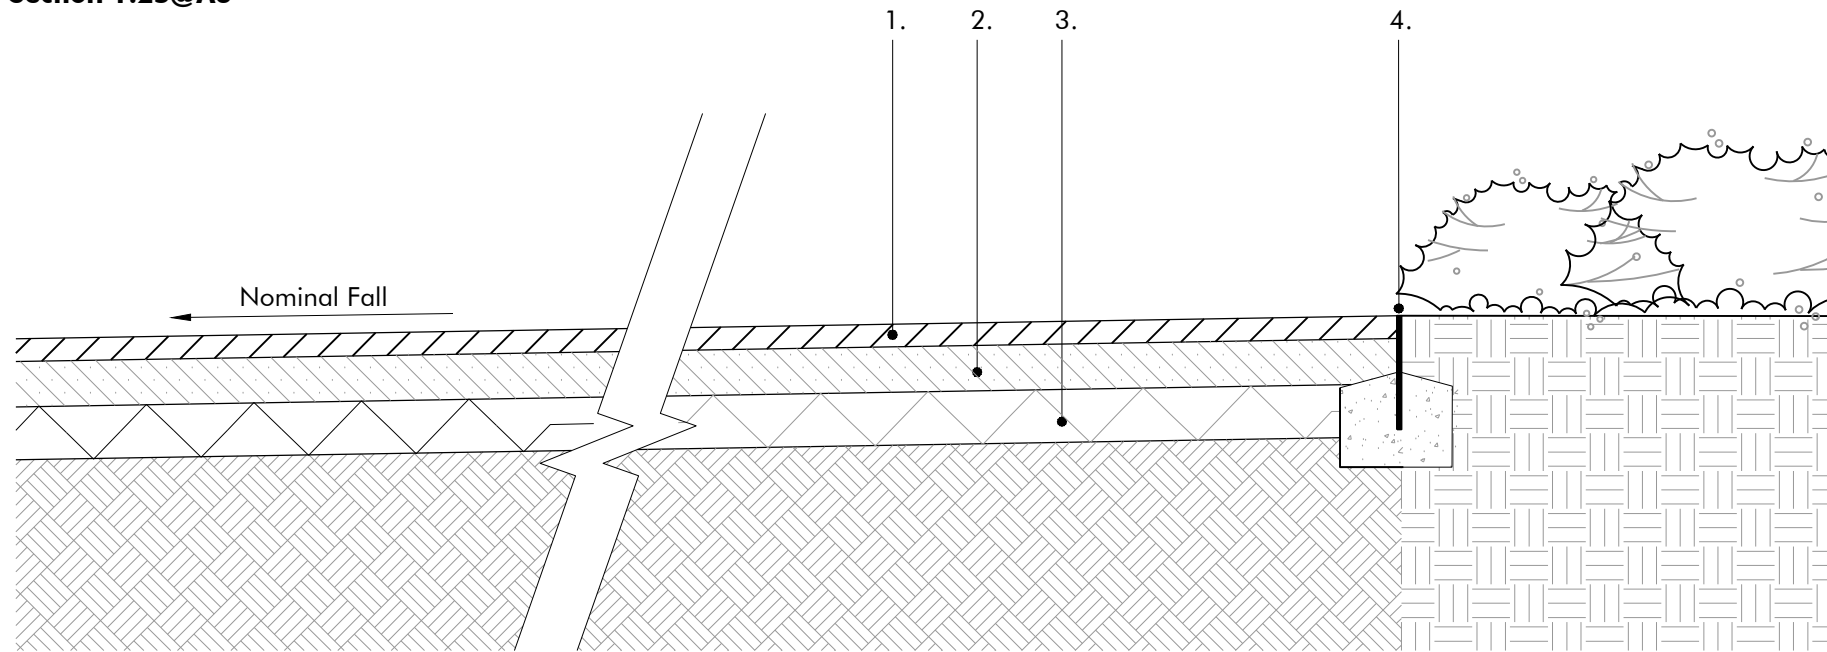

Key

- 1. Wearing Course
Coloured hot rolled asphalt. 6mm, 10mm and 14mm aggregate size available. Material samples to be provided for approval.

Colour: Buff.
- 2. Base course.
- 3. Sub base.
- 4. Edging material. 6mm x 150mm Galvanised Steel Edge laid in a insitu concrete foundation.

Notes

- A. All details to be read in conjunction with the general arrangement and specifications.
- B. All foundations and reinforcement to engineers detail and specification.

Reference Images



Buff Coloured Hot Rolled Asphalt
10mm aggregate size

Revision	Description	Drawn by	Checked by	Date
-	Issued for Phase 1AN RMA Submission	CvS	GJ	07.11.14
A	Issued For Phase 1AN RMA Submission	AP	JP	28.11.14
B	Issued For Phase 1AN RMA Submission	ET	JP	13.05.15

Macgregor • Smith Landscape Architecture			
project	Brent Cross Cricklewood Clitterhouse Playing Fields	drawn by	GJ
status	Phase 1AN RMA Submission	checked by	IG
title	Surface Material Coloured Hot Rolled Asphalt	date	07.11.2014
Xref	-	scale	1:25 @ A3
drawing No	1065-08-423	revision	B