


Section 1:10@A3

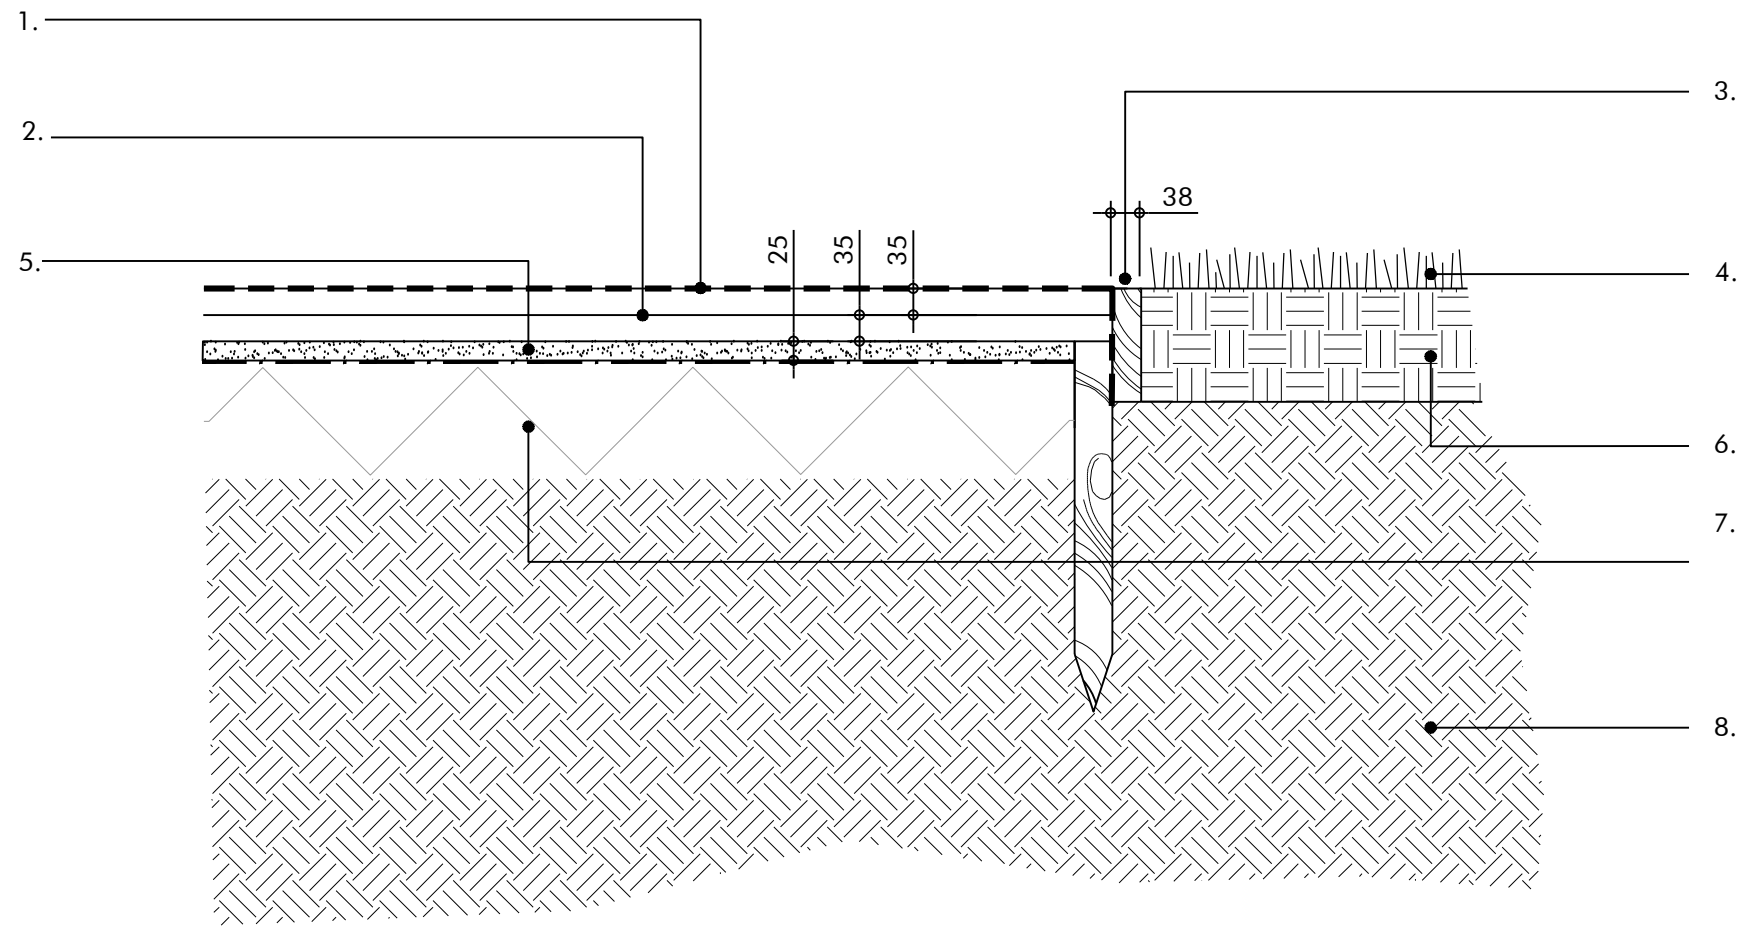

Key

1. Synthetic grass sandfilled safety surface. Fixed to timber edging by galvanised large headed nails.
2. 2 layers Proplay impact matting.
3. 38 x 150mm pressure treated sawn softwood board notched at back to half depth to achieve curves. Fixed to 50 x 50 x 450mm long timber pegs at 1m ctrs. Nailed to edge board with galvanised nails. All timber to be treated prior to fixing.
4. Existing grass areas. All new levels to marry in with existing. Grade and reseed disturbed ground as necessary.
5. 25mm minimum consolidated sand or stone layer.
6. Existing topsoil.
7. Sub-base and drainage.
8. Existing subsoil.

Notes

- A. All details to be read in conjunction with the General Arrangement plans and specifications
- B. This is a design intent drawing. Detailed fabrication drawings to be prepared for review and comment by the Landscape Architect.
- C. This drawing is to be read in conjunction with all other relevant drawings and specifications.
- D. All dimensions in mm unless otherwise stated.
- E. Refer to General Arrangement Plans for location.

Revision	Description	Drawn by	Checked by	Date
-	Issued for Phase 1AN RMA Submission	WH	CvS	07.11.14
A	Issued For Phase 1AN RMA Submission	AP	JP	28.11.14
B	Issued For Phase 1AN RMA Submission	ET	JP	13.05.15



Macgregor • Smith
Landscape Architecture



project	Brent Cross Cricklewood Clitterhouse Playing Fields	drawn by	WH
status	Phase 1AN RMA Submission	checked by	CvS
title	Surface Material Artificial Grass	date	07.11.14
Xref	-	scale	1:10@A3
drawing No	1065-08-424	revision	B