

Section through bollard 1:10 @ A3



Plan of bollard with paving surround 1:10 @ A3

Key

- 1. Galvanized Steel Bollard
129mm Polyester powder coated, RAL 7005
1100mm high above ground level
Colour reflective band around cap.
- 2. Adjacent surfacing. Refer to General Arrangement
- 3. Below ground fixing to concrete foundation to engineers detail and specification

Notes

- A. All paving units to be core drilled to receive bollard.
- B. All details to be read in conjunction with the General Arrangement plans and specifications

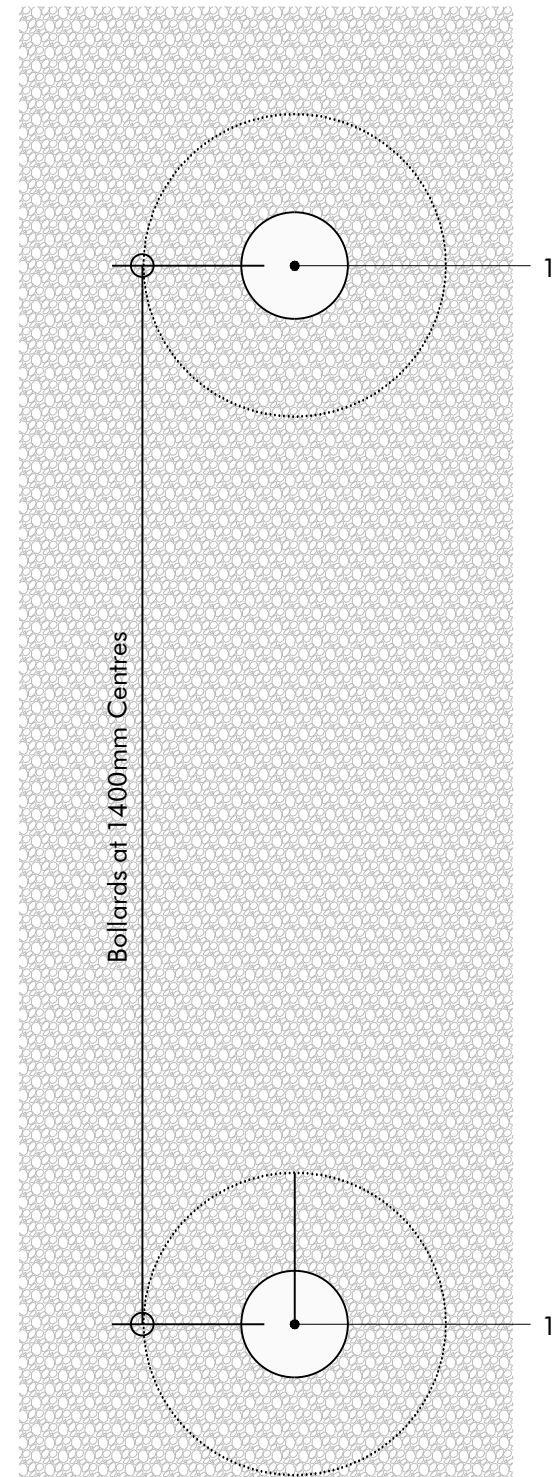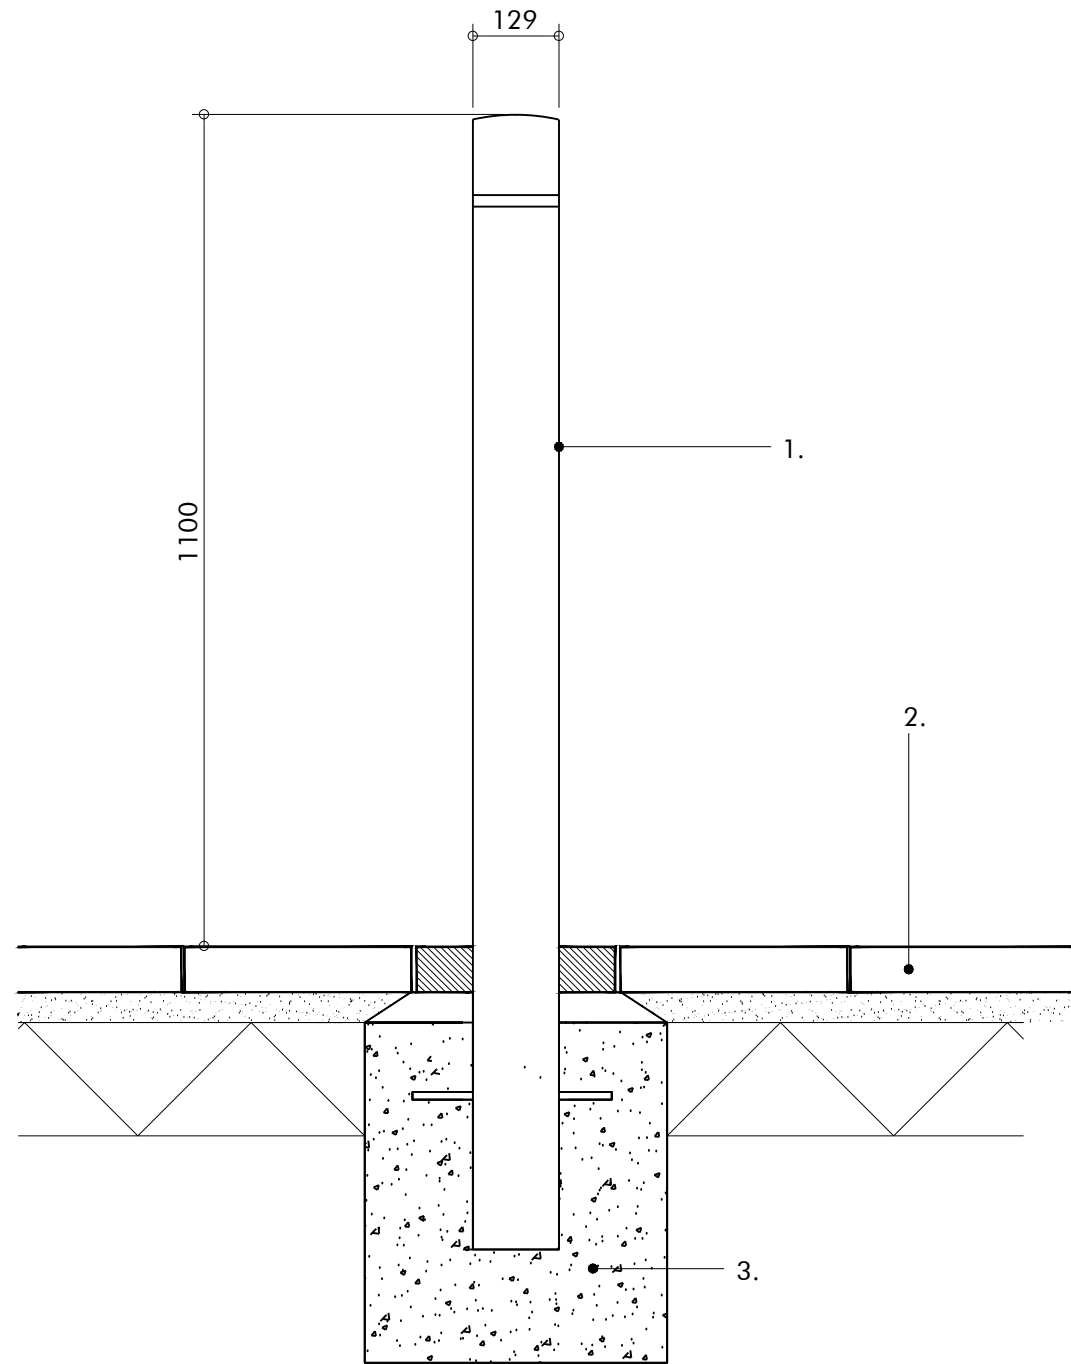

Revision	Description	Drawn by	Checked by	Date
-	Issued for Phase 1AN RMA Submission	WH	CvS	07.11.14
A	Issued For Phase 1AN RMA Submission	AP	JP	28.11.14
B	Issued For Phase 1AN RMA Submission	ET	JP	13.05.15



Macgregor ▪ Smith
Landscape Architecture



project	Brent Cross Cricklewood Clitterhouse Playing Fields	drawn by	WH
status	Phase 1AN RMA Submission	checked by	CvS
title	Bollard Detail	date	7.11.14
Xref	-	scale	1:10 @ A3
drawing No	1065-08-426	revision	B