



**Elevation 1:20@A3**

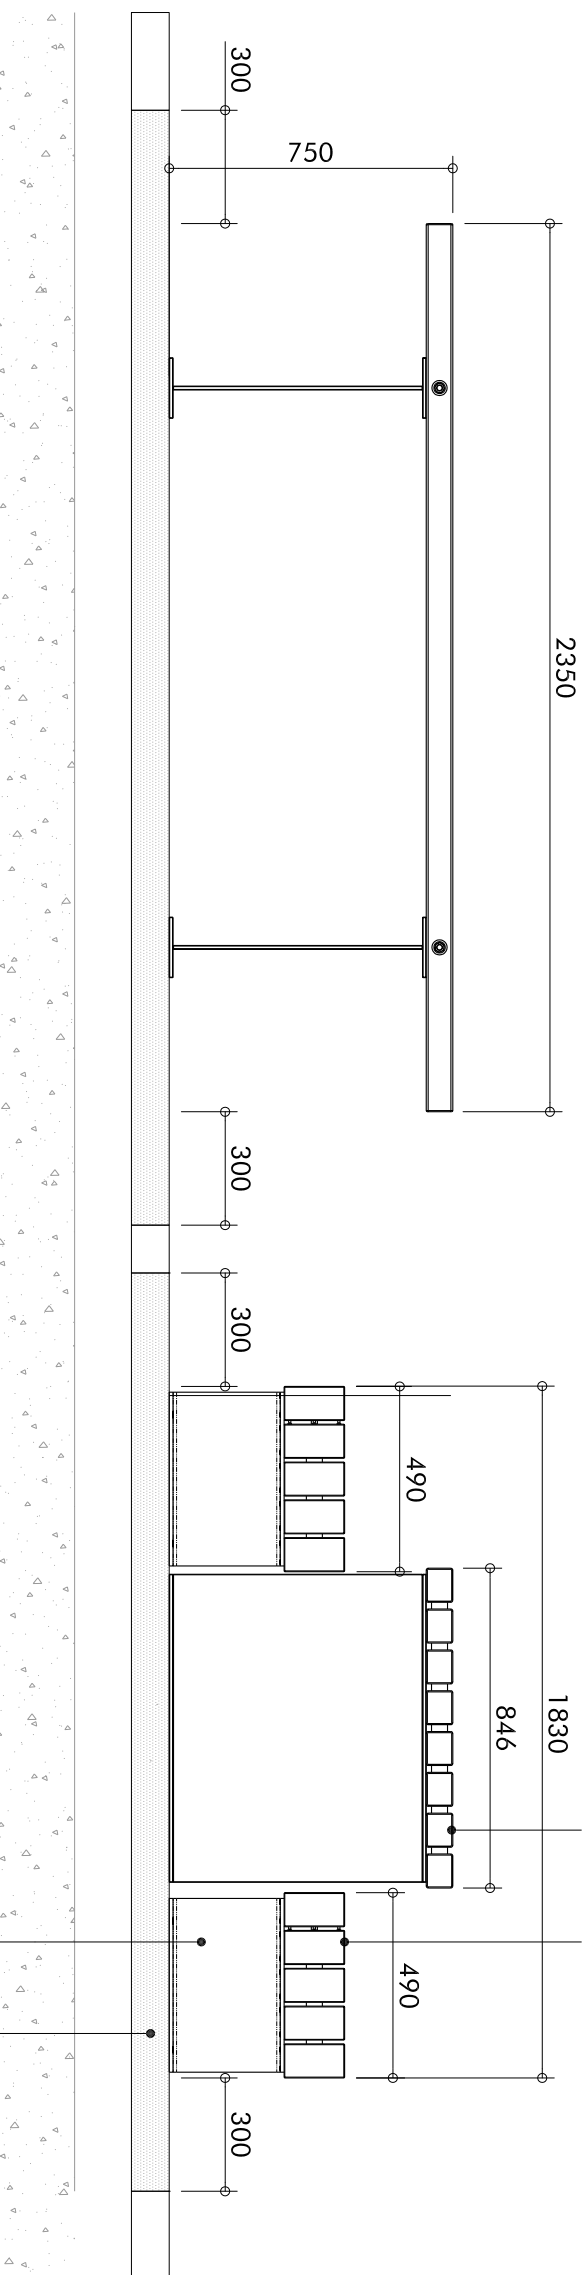

**Section 1:20@A3**

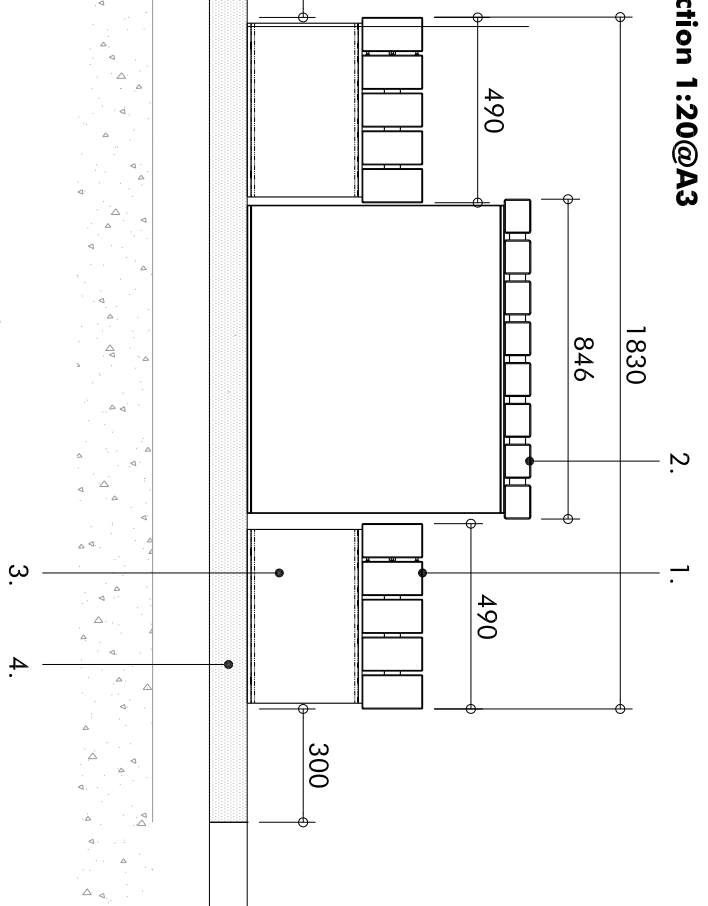

**Key**

1. Furnitube Fordham 8 Seater Picnic Bench or similar and approved.
2. Table 750mm high x 2350mm long x 846mm wide. Bench 450mm high x 2350mm long x 490mm wide. FSC Hardwood Timber Slats 90mm x 70mm x 2350mm.
3. Galvanised steel legs fixed to concrete base, to Manufacturer's detail.
4. Concrete surface under picnic table.
5. Adjacent surface, refer to General Arrangement.


**Notes**

- A. All details to be read in conjunction with the General Arrangement Plans and Specifications
- B. All reinforcements and foundations to be approved by Engineer
- C. All timber to be FSC or equal with full chain of custody.
- D. All timber to be planed, free from twists and splinters.

**Reference Image**



**Plan 1:20@A3**

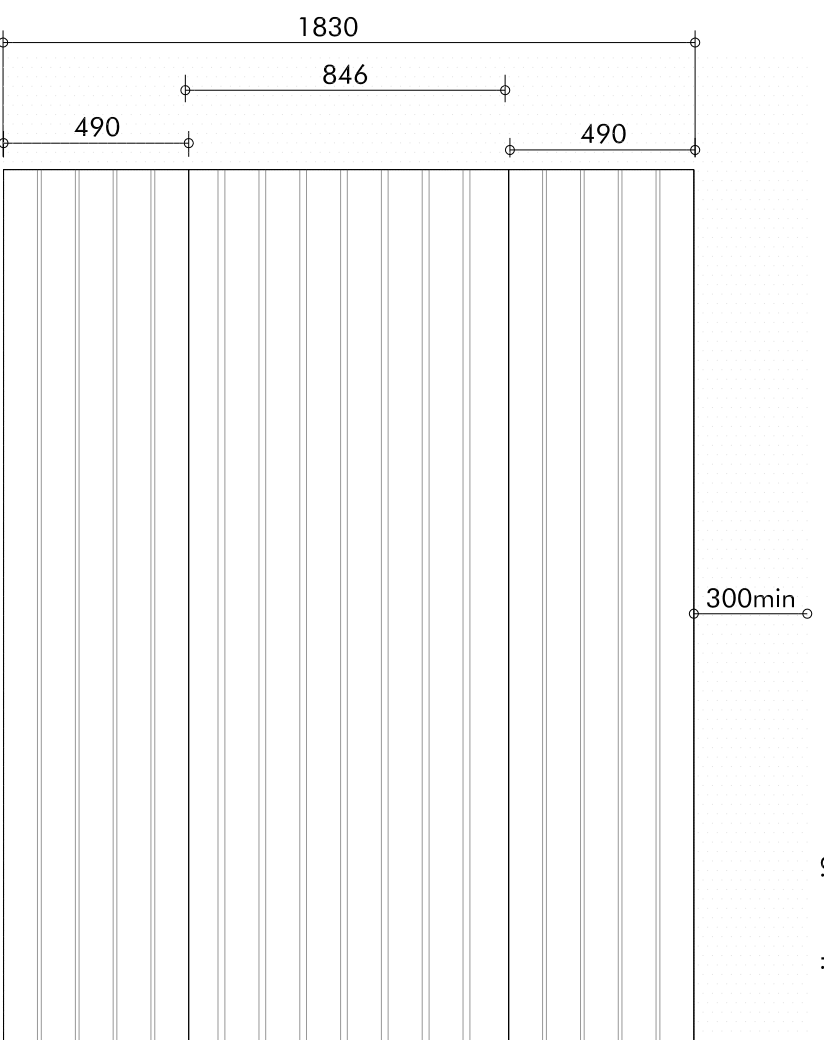

Revision	Description	Drawn by	Checked By	Date
-	Issued for Phase 1AN RMA Submission	CvS	GJ	07.11.14
A	Issued For Phase 1AN RMA Submission	AP	JP	28.11.14
B	Issued For Phase 1AN RMA Submission	ET	JP	13.05.15



**Macgregor ■ Smith**  
Landscape Architecture



project	drawn by	CVS
status	checked by	GJ
title	date	07.11.14
Xref	scale	1:20@A3
drawing No	revision	B
Brent Cross Cricklewood Clitterhouse Playing Fields		
Phase 1AN RMA Submission		
Picnic Bench		
-		
1065-08-430		