


Section 1:10@A3

KEY

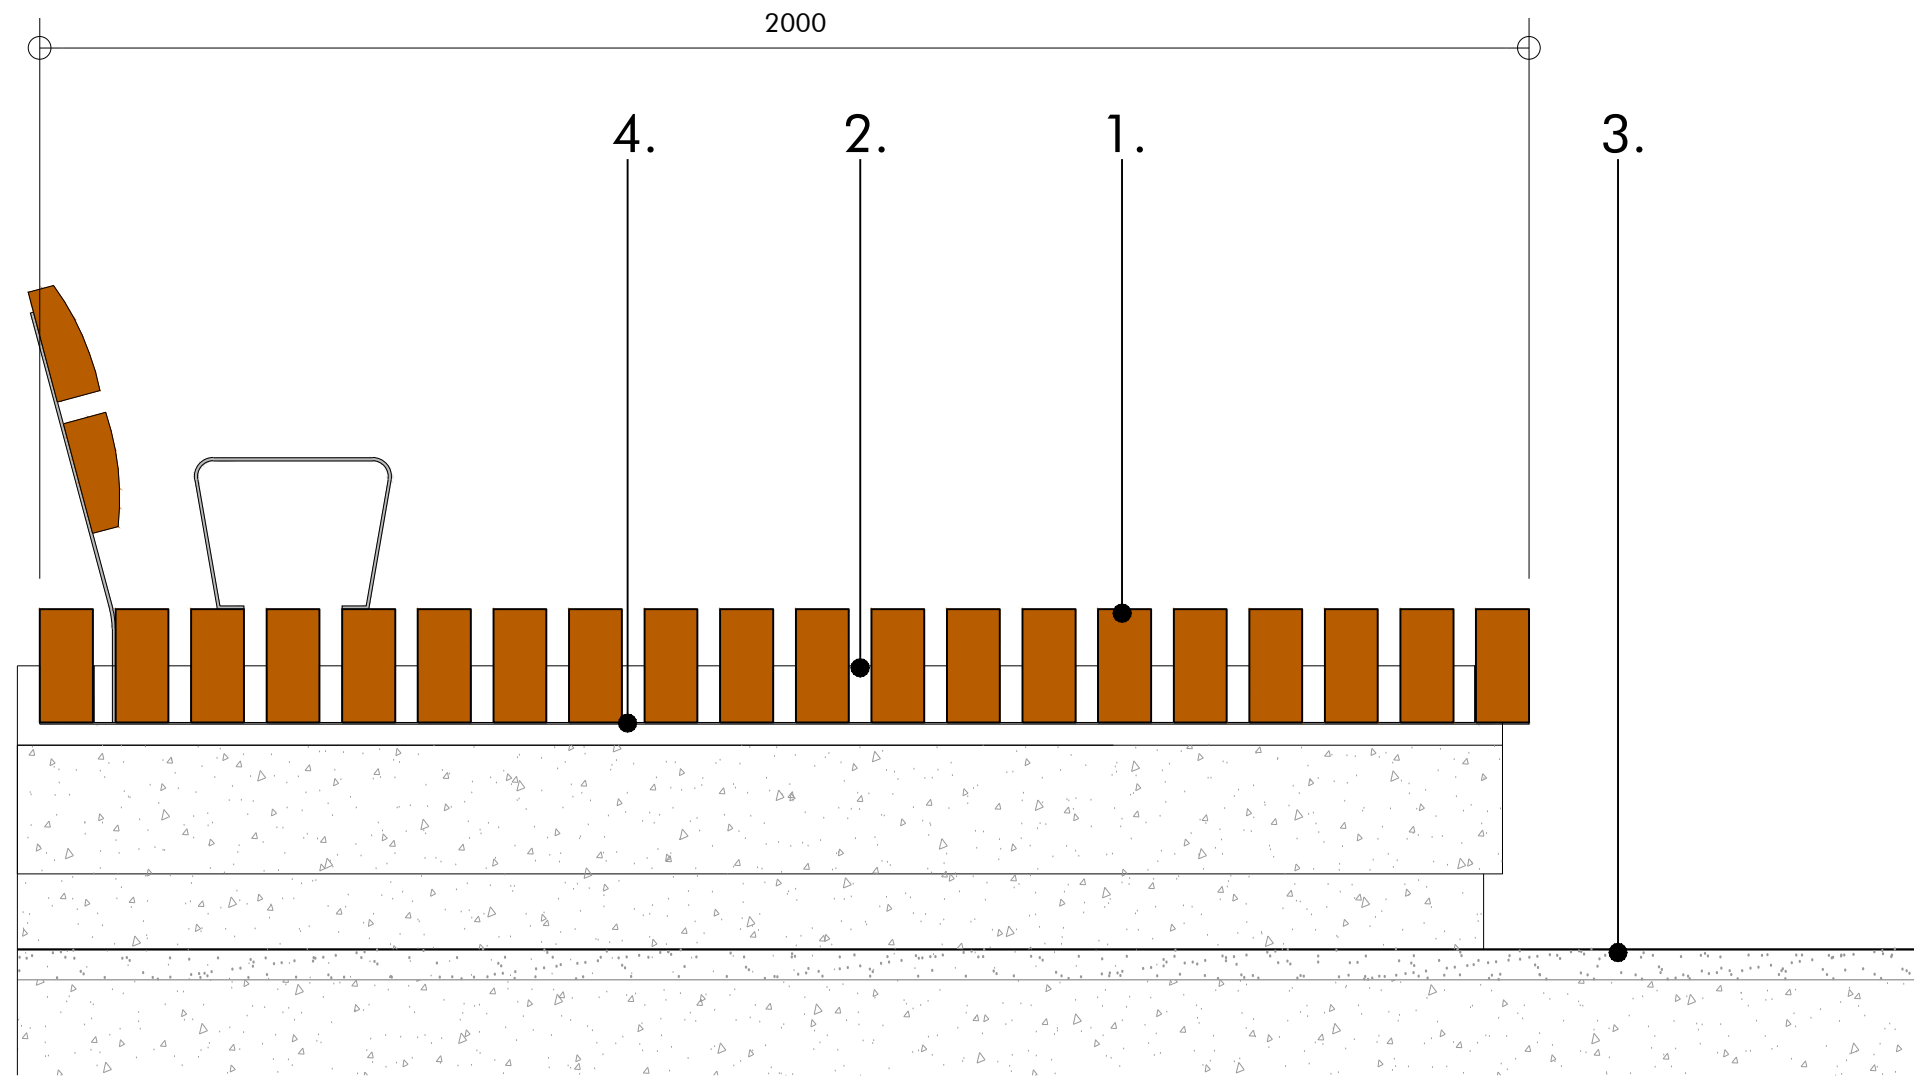

Seating Type to Concrete Planters - Bespoke Streetlife 'Recliner' seating or similar approved

- 1** FSC tropical hardwood timber battens
600mm length x 70mm width x 150mm depth spaced with 30mm gaps
All timber seating units to be planed smooth and have a Ø140mm rounded front edge as shown in the detail
- 2** Timber battens to be fixed to theft-proof steel comb
- 3** Hot rolled Asphalt / or Consolidated Gravel
- 4** Galvanised steel frame to support comb system and timber battens

Section 1:25@A3



Revision	Description	Drawn by	Checked by	Date	Macgregor ▪ Smith Landscape Architecture			
-	Issued for Phase 1AN Phase Submission	AP	JP	28.11.14	project	Brent Cross Cricklewood Clitterhouse Playing Fields	drawn by	AP
A	Issued for Phase 1AN Phase Submission	AP	JP	13.05.15	status	For Information	checked by	JP
					title	Seats in Central Square	date	24.10.14
					Xref	1065-09-000 sections	scale	1:25@a3 1:10@a3
					drawing No	1065-08-437	revision	A

