



Elevation 1:20@A3

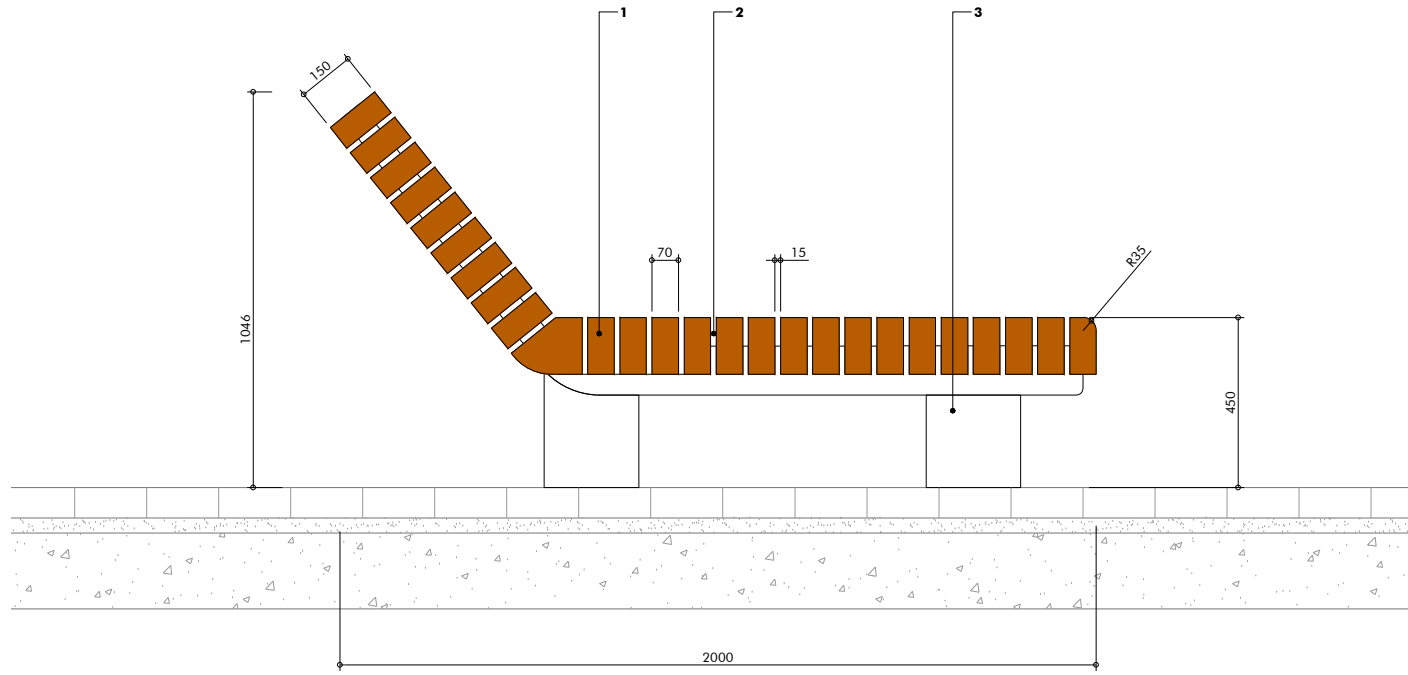

End Elevation 1:20@A3

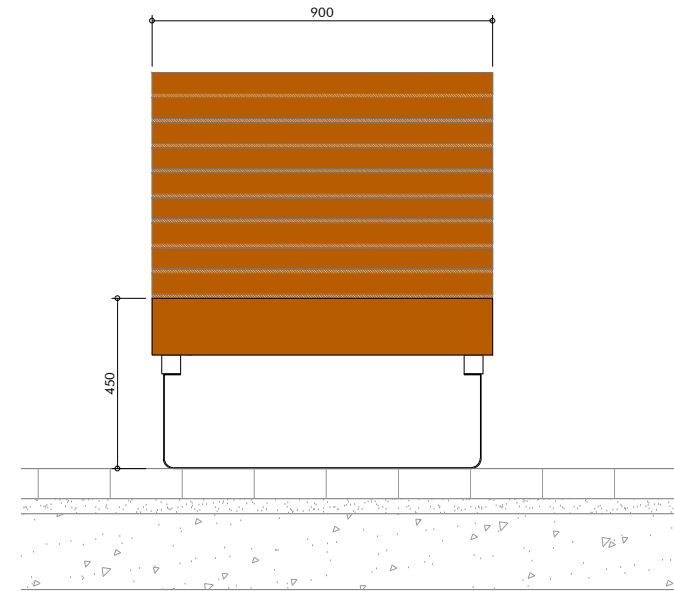

Key


Seating Type 7 - Bespoke Streetlife 'Recliner' seating
or similar approved

- 1** FSC tropical hardwood timber battens
900mm length x 70mm width x 150mm depth spaced with 15mm gaps
All timber seating units to be planed smooth with pencil rounded edges and have a Ø70mm rounded front edge as shown in detail.
- 2** Timber battens to be fixed to theft-proof steel comb system.
- 3** Galvanised steel frame to support comb system and timber battens to specialist fabricator's detail.

Notes

- A. Design Intent Drawing
Fabrication drawings to be submitted for approval.
It is proposed that a condition be added to the Reversed Matter Approval, requiring Detail Design Drawings to be submitted for approval.

Plan 1:20@A3

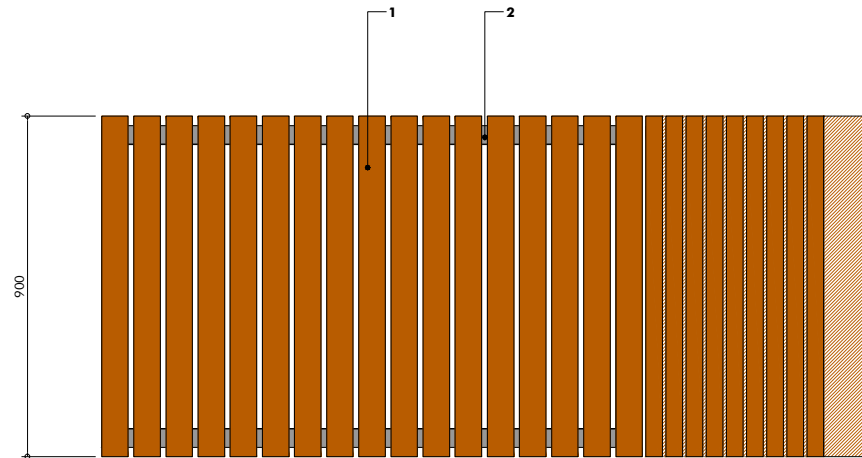

Revision	Description	Drawn by	Checked by	Date
-	Issued for Phase 1AN RMA Submission	AP	JP	13.05.15



Macgregor ▪ Smith
Landscape Architecture



project	Brent Cross Cricklewood Citterhouse Playing Fields	drawn by	AP
status	Phase 1AN RMA Submission	checked by	JP
title	Freestanding 'Recliner' Seats	date	13.05.15
Xref	xref	scale	1:10@a3
drawing No	1065-08-443	revision	-