


NOTES

19 Junction Reference (refer to Figure N.36 for actual location)

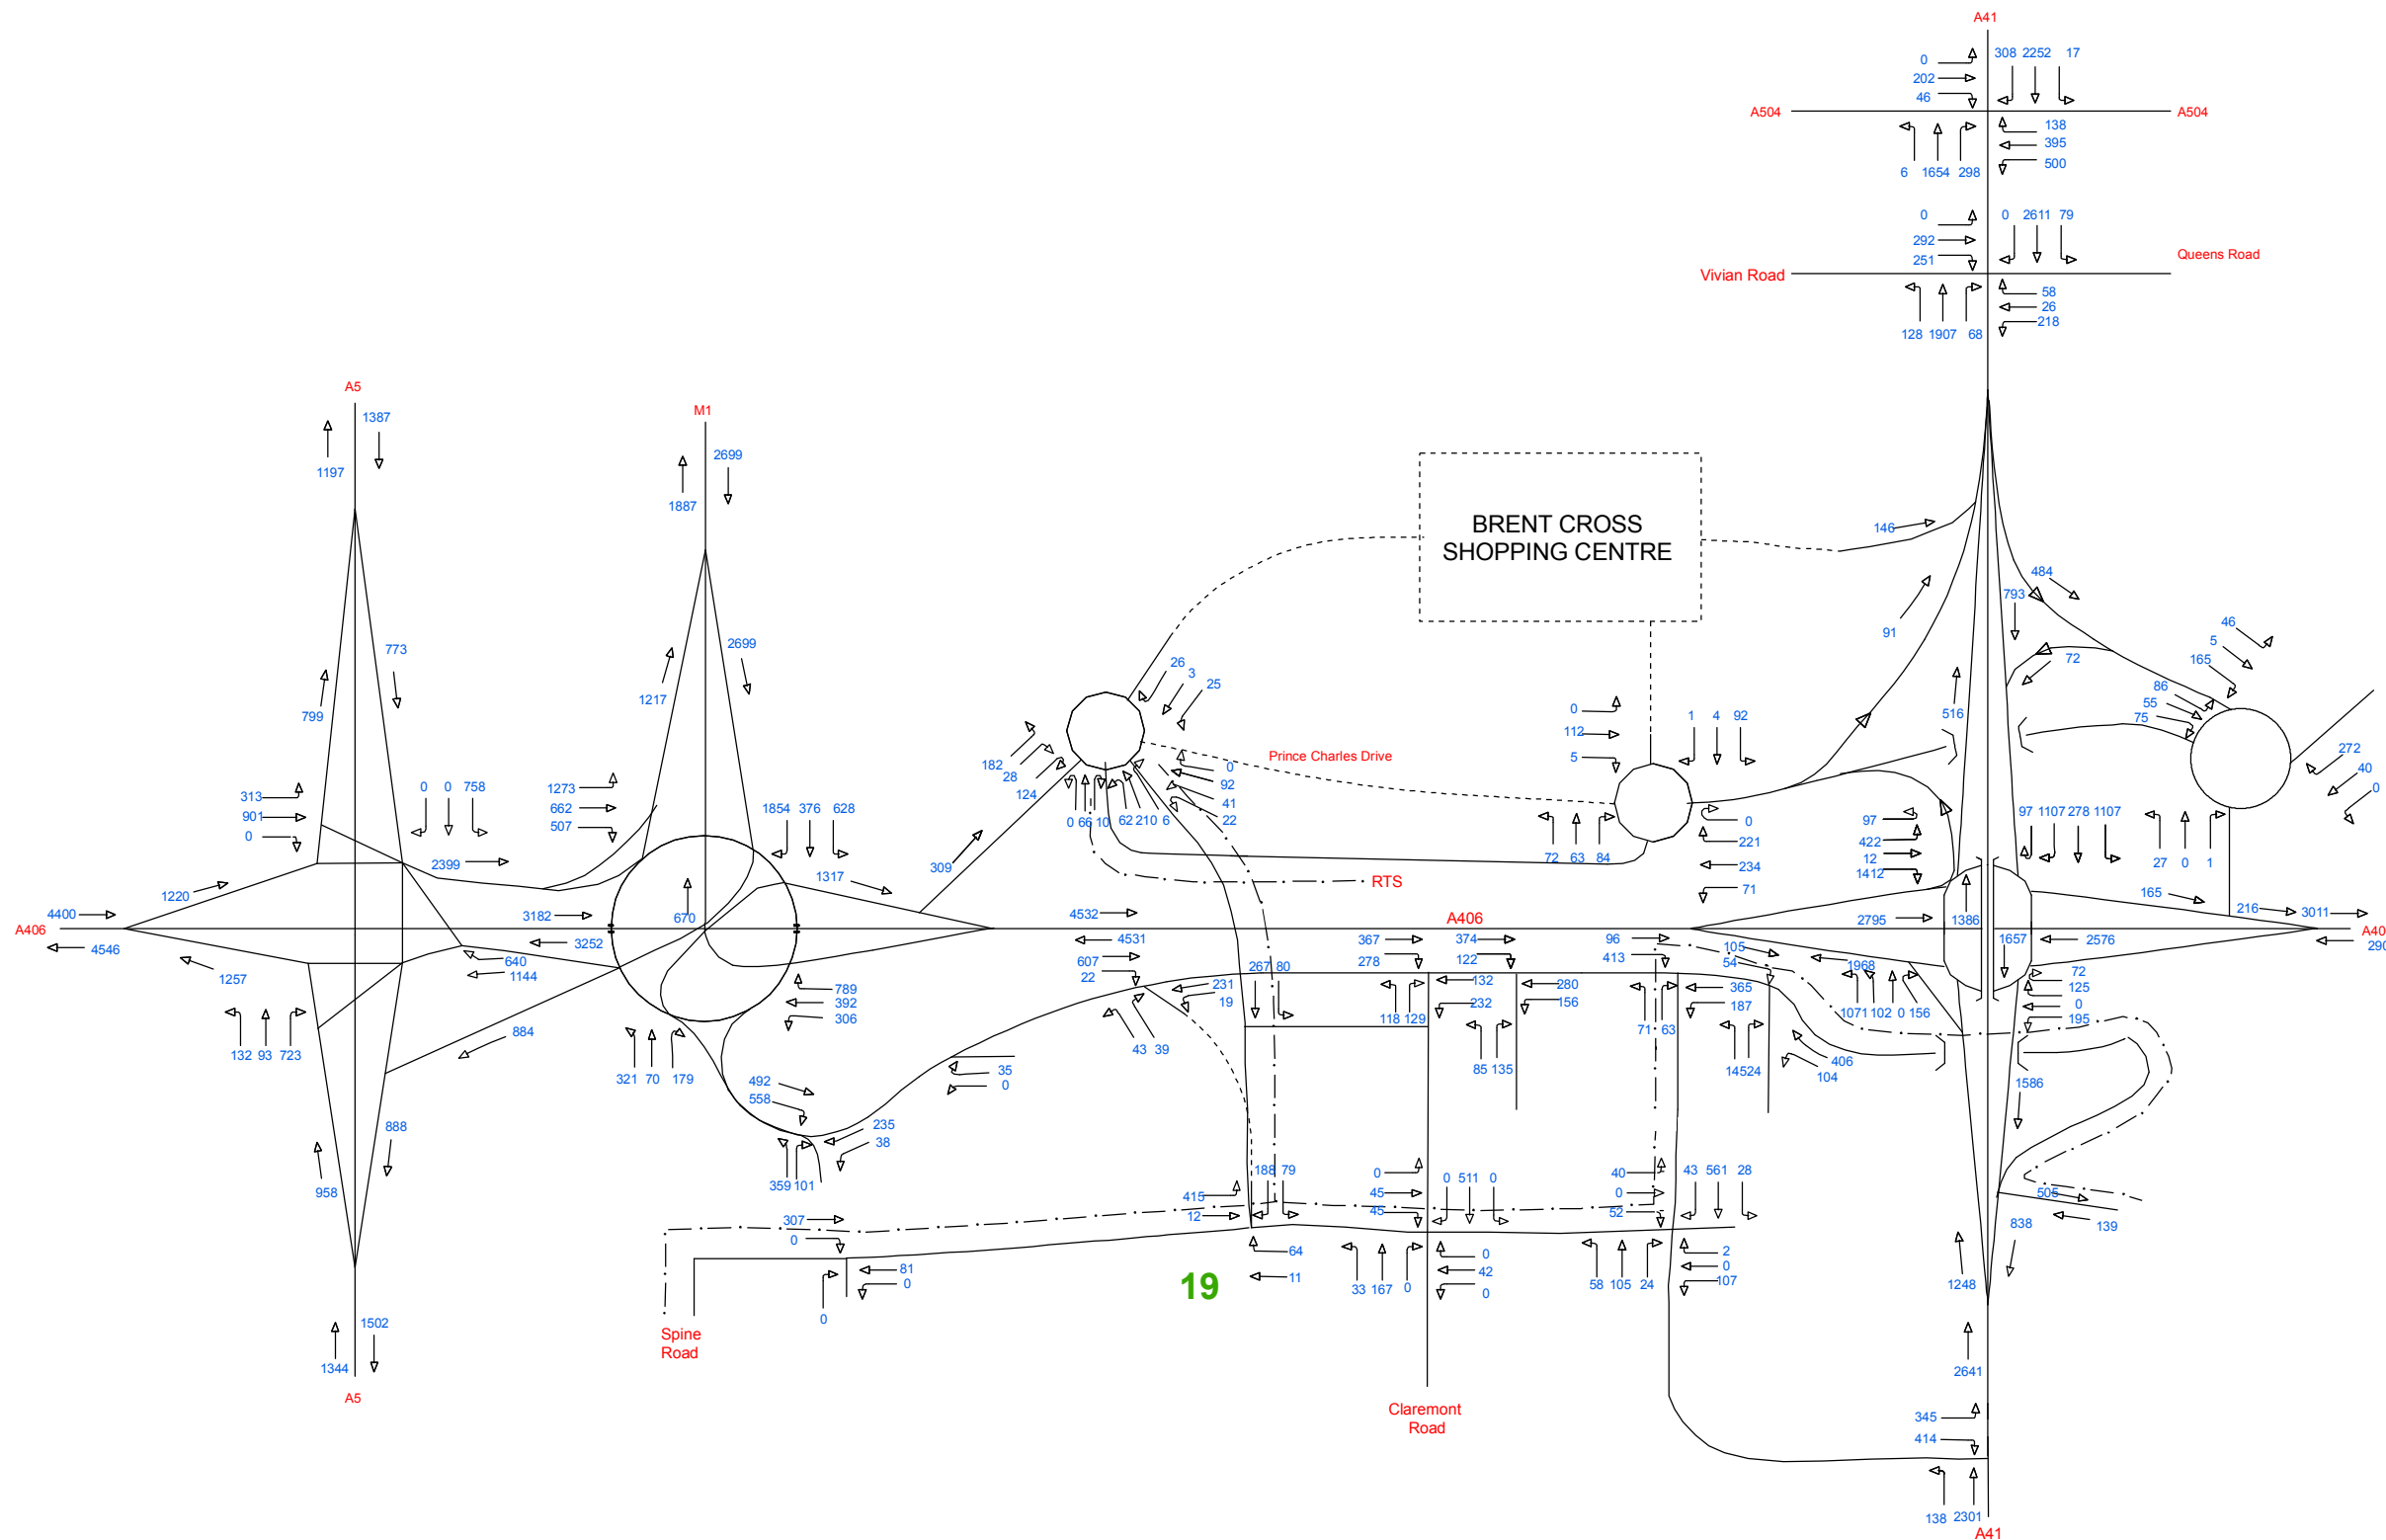

Revision	By	Date	Suffix
BB/MM	30.10.09		

Revision Details

Drawing Status: **FINAL**

Job Title: **BRENT CROSS CRICKLEWOOD**

Drawing Title: **BXC NORTH TURNING MOVEMENTS AM 2026 DO SOMETHING**

Scale at A3: **NOT TO SCALE**

Drawn: **BB** Approved: **SB**

Stage 1 check: **CJM** Stage 2 check: **TK** Originated: **MM** Date:

Scott Wilson
 Scott House
 Alençon Link, Basingstoke
 Hampshire, RG21 7PP
 Telephone (01256) 310200
 Fax (01256) 310201
 www.scotwilson.com



Drawing Number: **FIGURE N.23**