


NOTES

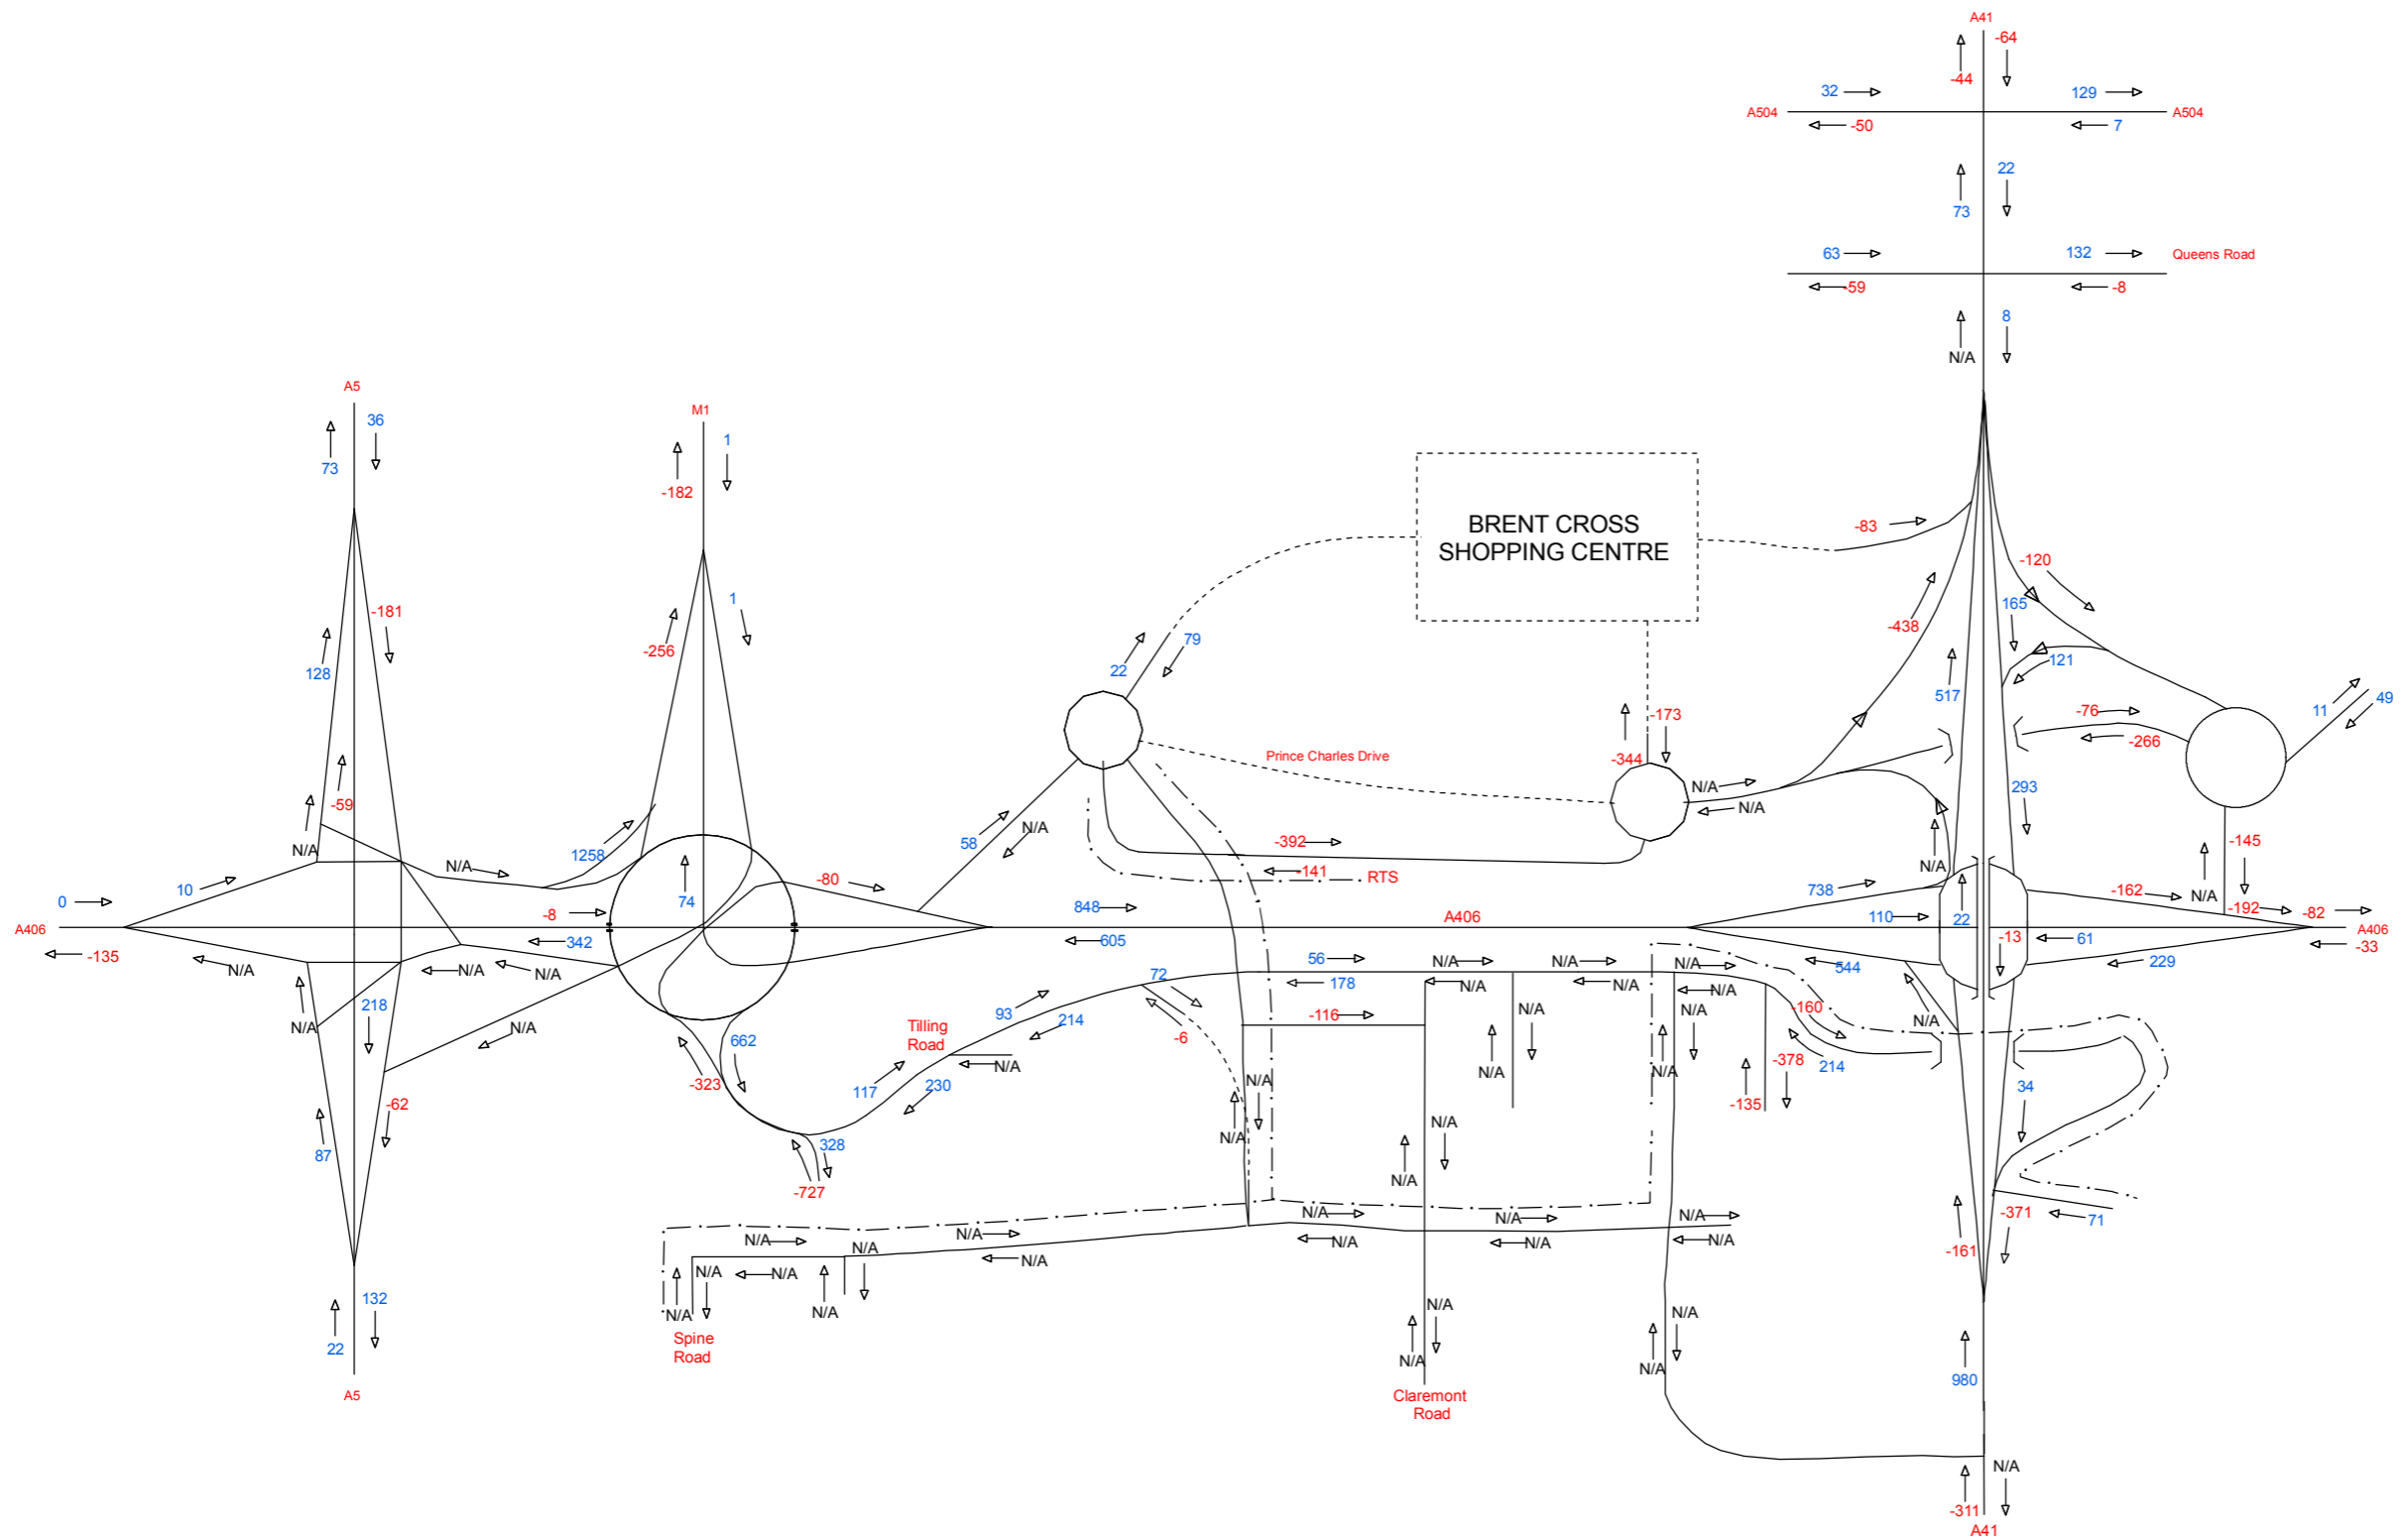

Revision Details		By	Date	Suffix
Revision				

Drawing Status: **FINAL**

Job Title: **BRENT CROSS CRICKLEWOOD**

Drawing Title: **BXC NORTH DS/DM LINK FLOW DIFFERENCES SATURDAY 2026**

Scale at A3: **NOT TO SCALE**

Drawn: <b>BB</b>	Approved: <b>SB</b>
Stage 1 check: <b>CJM</b>	Stage 2 check: <b>TK</b>
Originated: <b>MM</b>	Date:

Scott Wilson  
 Scott House  
 Alençon Link, Basingstoke  
 Hampshire, RG21 7PP  
 Telephone (01256) 310200  
 Fax (01256) 310201  
 www.scottwilson.com



Drawing Number: **FIGURE N.31**