


Plot Date: 29/10/09
 Filepath: K:\D\107676_Cricklewood\Project\Work\7.4_GISMXDs\Appendix\N\Figure N-34_BXC_South - Link Flows - Saturday 2026 Do Something Differences.mxd

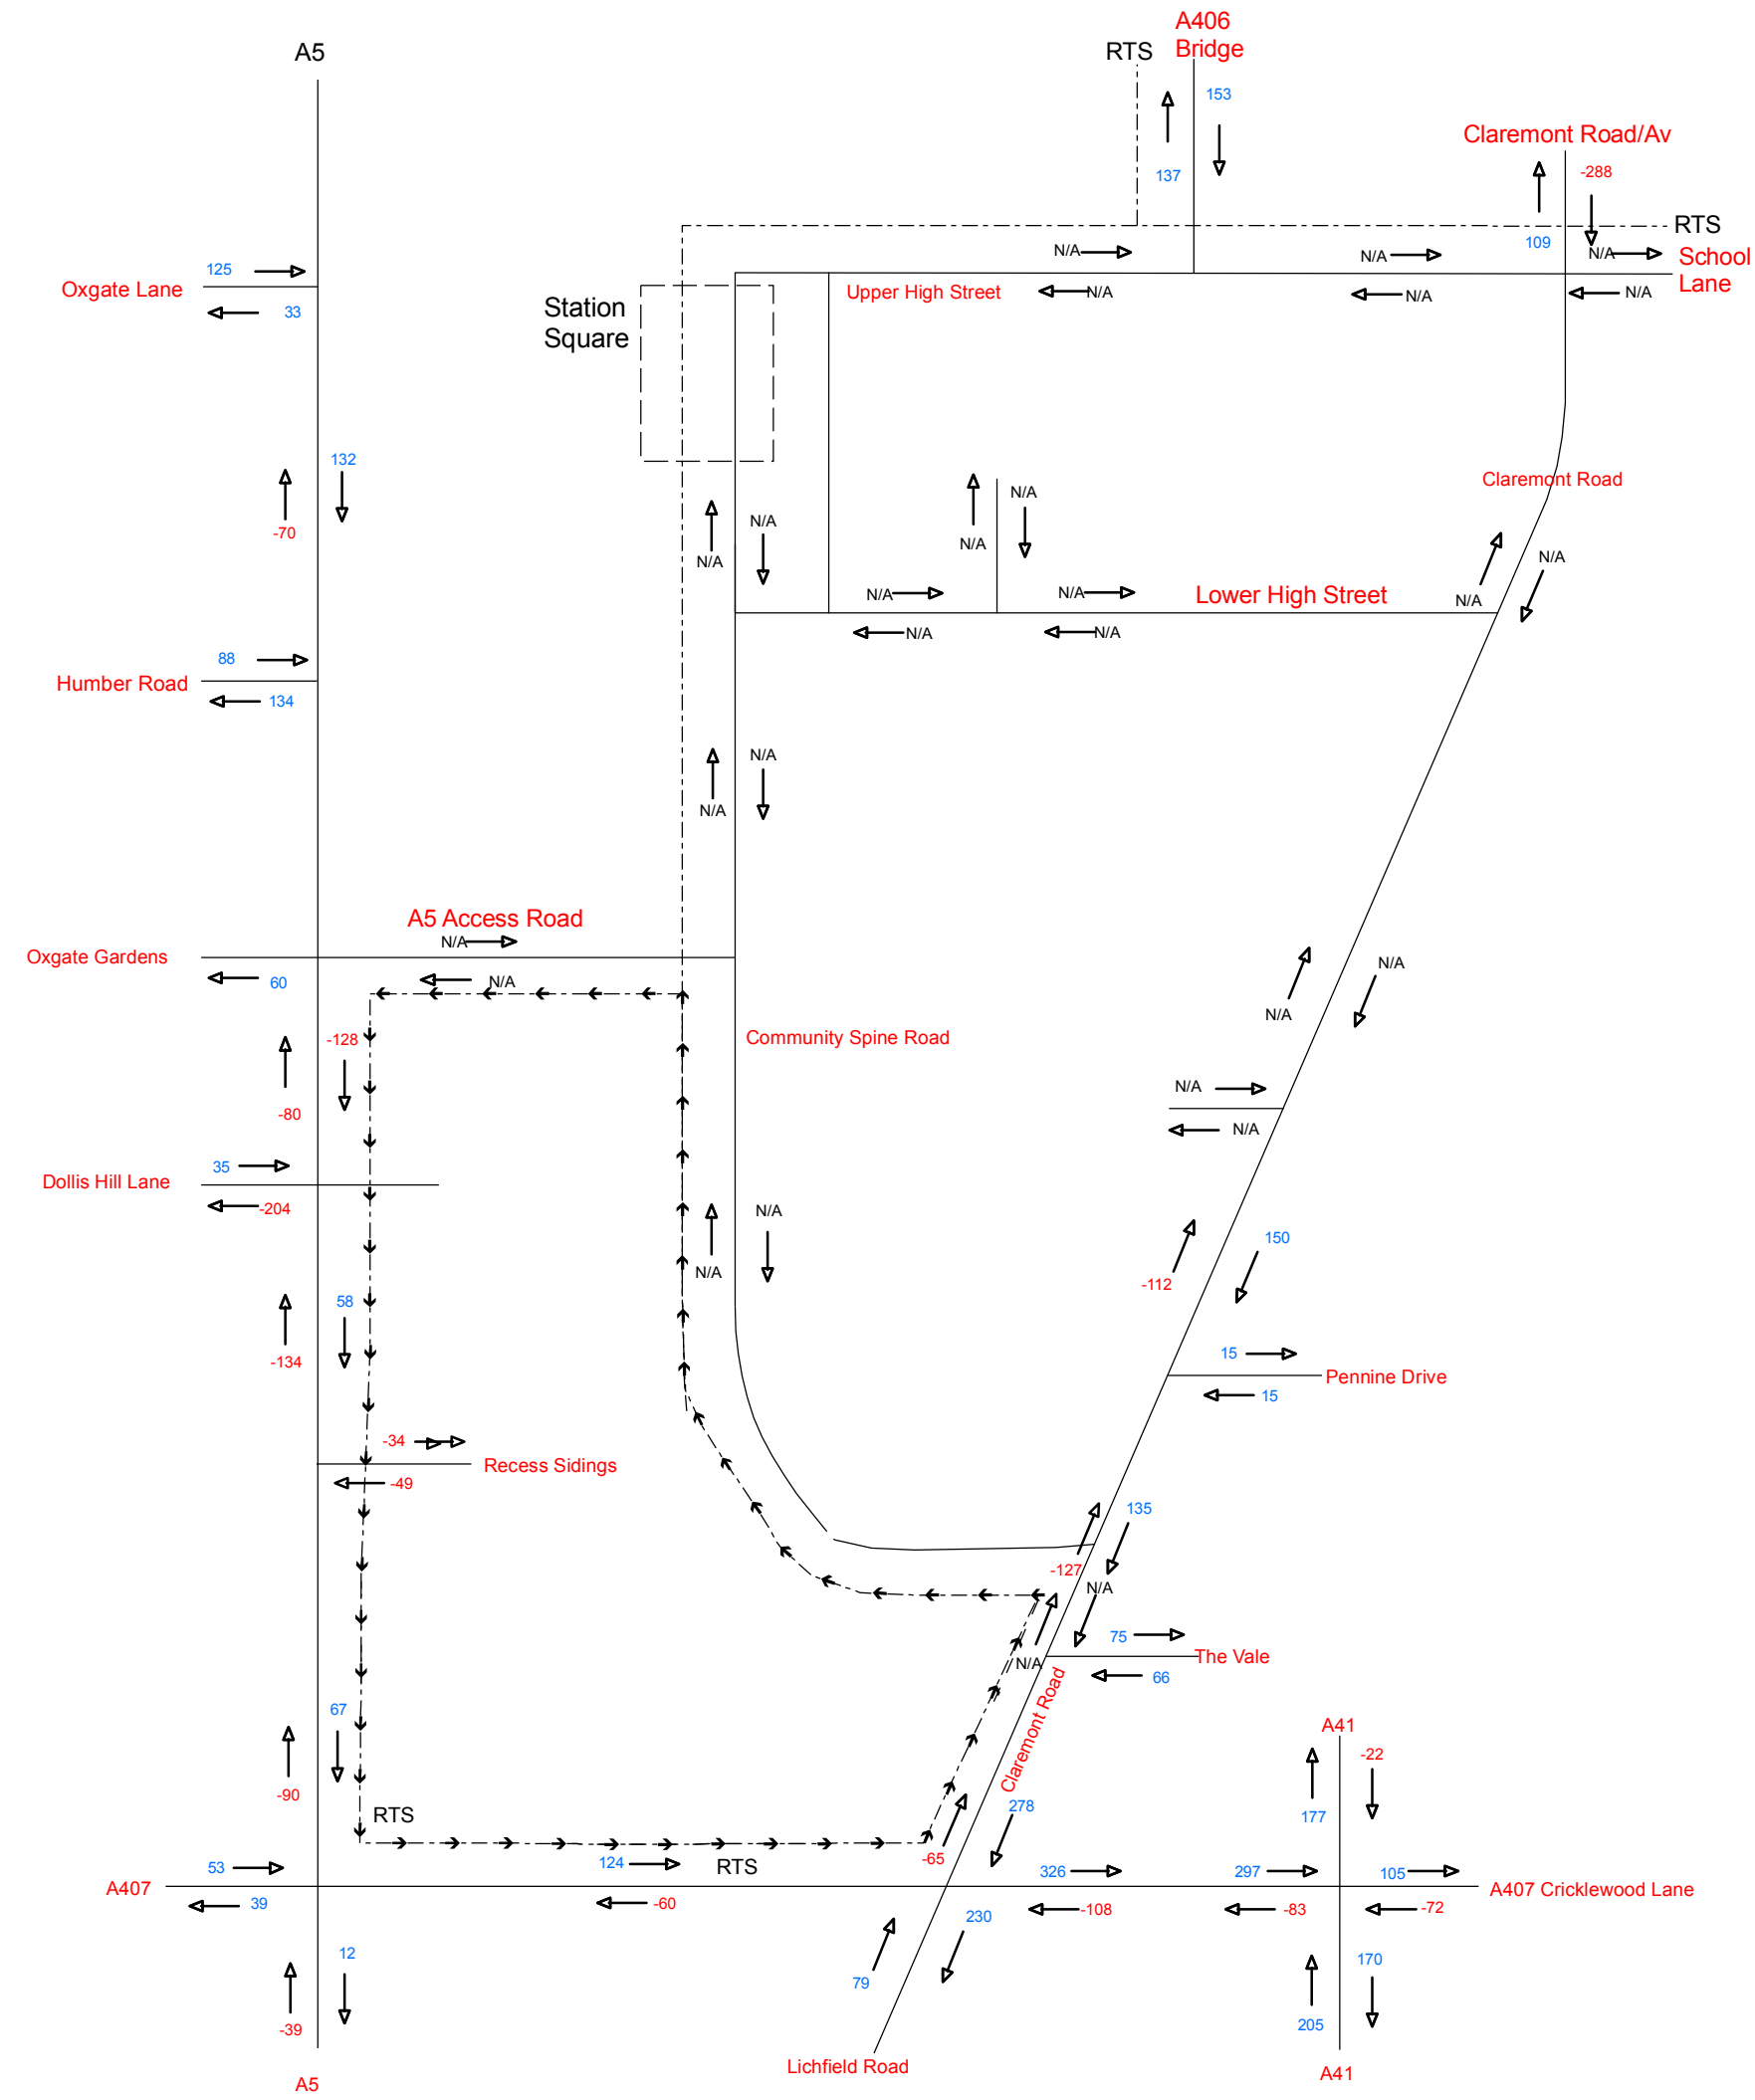

THIS DRAWING MAY BE USED ONLY FOR THE PURPOSE INTENDED AND ONLY WRITTEN DIMENSIONS SHALL BE USED

NOTES

Revision Details	By	Date	Suffix
Flows Revised	BB/MM	30.10.09	

Drawing Status: **FINAL**

Job Title: **BRENT CROSS CRICKLEWOOD**

Drawing Title: **BXC SOUTH DS/DM LINK FLOW DIFFERENCES SATURDAY 2026**

Scale at A3: NOT TO SCALE			
Drawn: BB	Approved: SB		
Stage 1 check: CJM	Stage 2 check: TK	Originated: MM	Date:

Scott Wilson
 Scott House
 Alençon Link, Basingstoke
 Hampshire, RG21 7PP
 Telephone: (01256) 310200
 Fax: (01256) 310201
 www.scottwilson.com



Drawing Number: **FIGURE N.34**

