




River Brent

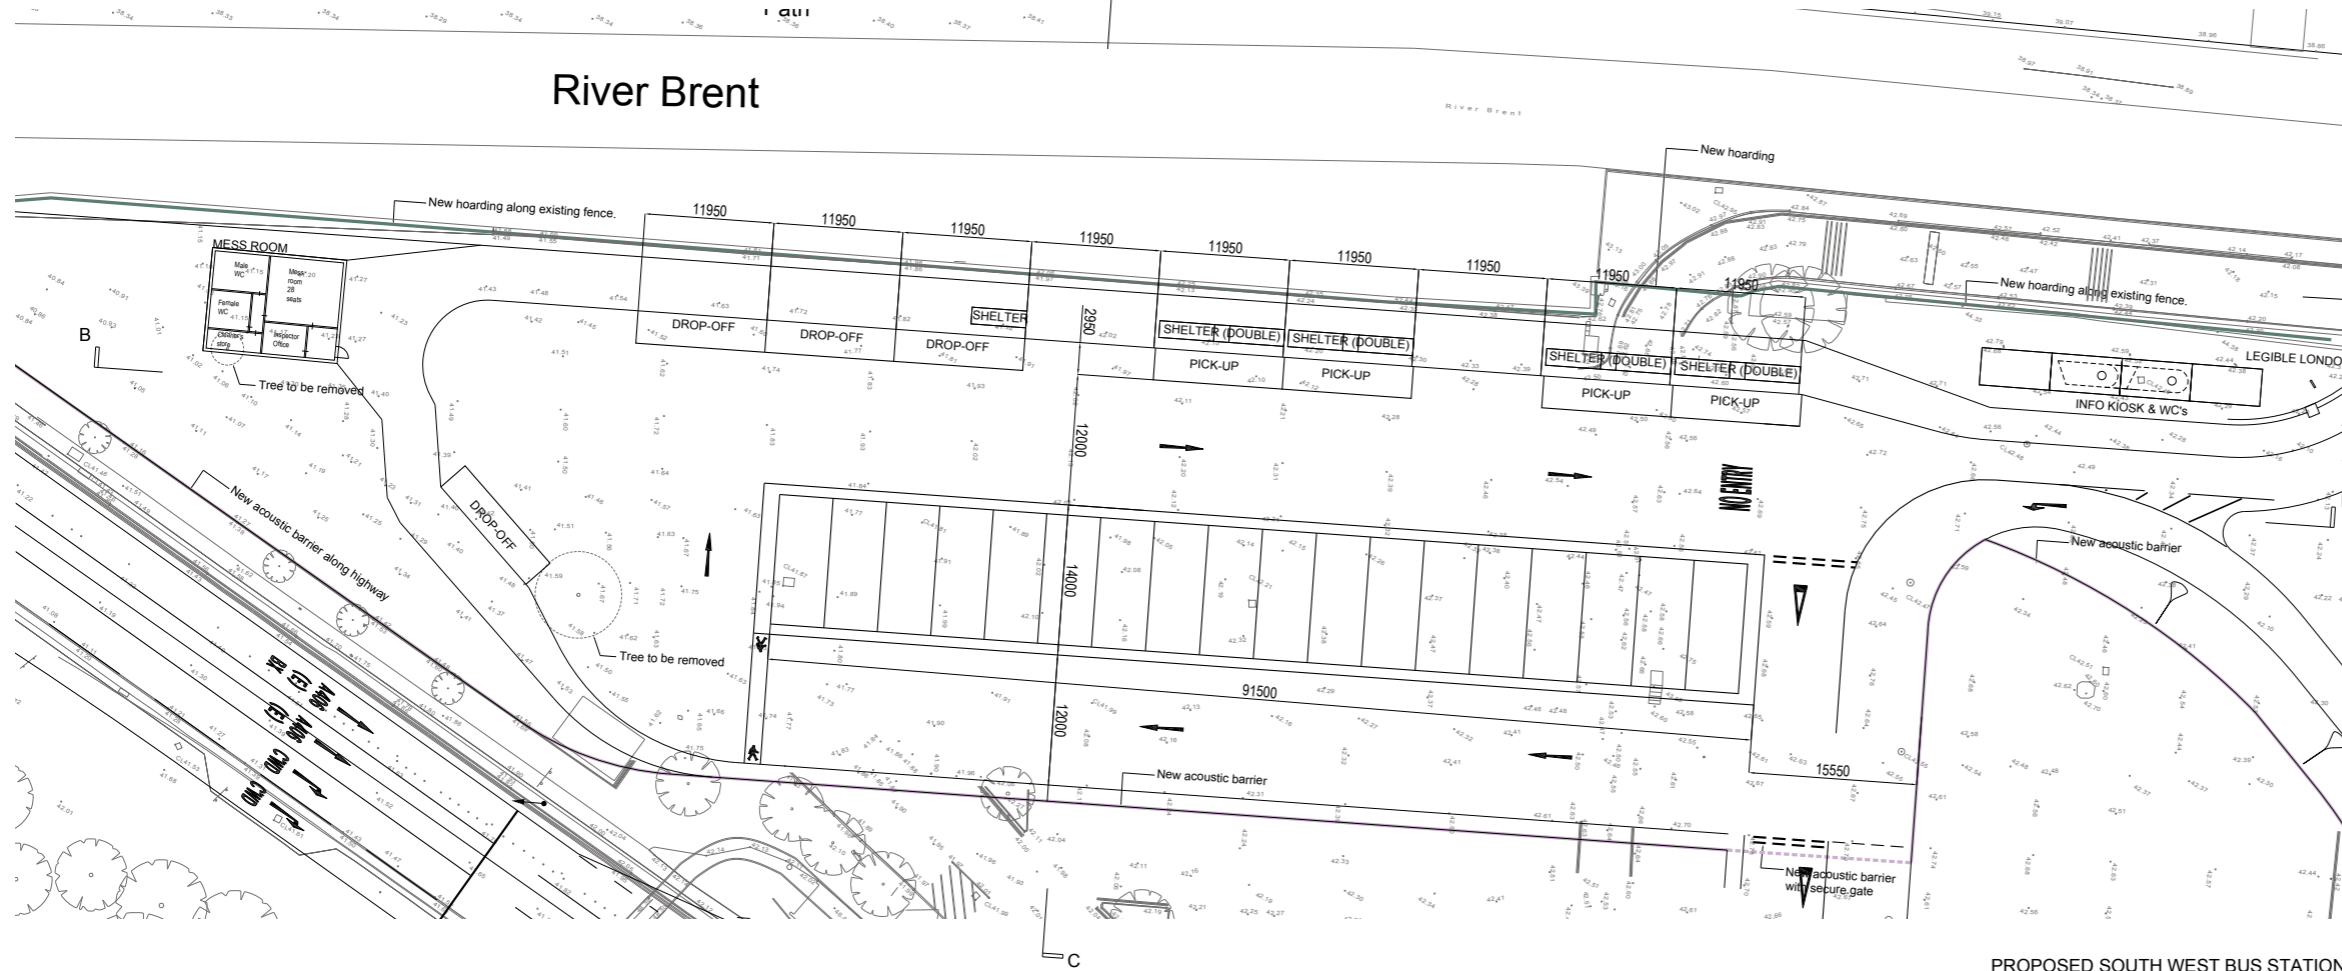

PROPOSED SOUTH WEST BUS STATION
NTS

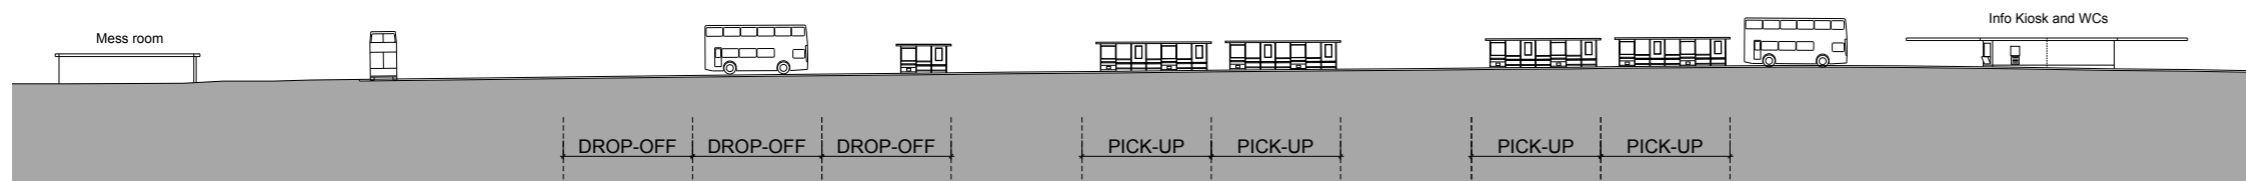

SECTION B-B
NTS

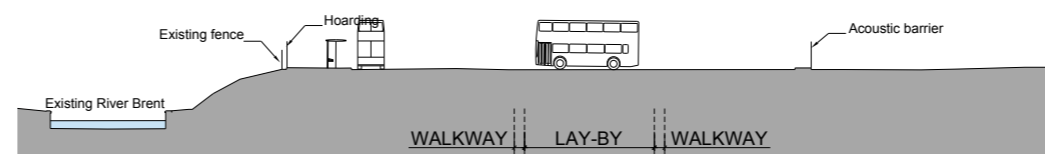

SECTION C-C
NTS



Project Details	EED13492-101: Brent Cross Cricklewood- Phase 1A (North) RMA's: ES Further Information Report
Figure Title	Figure 2.13: Temporary Bus Station Plot 114 Plan
Figure Ref	EED13492-101_GR_ES_2.13A
Date	January 2015
File Location	\\nt-incs\weed\projects\eed13492\101\graphics\es\issued figures