


Brent Terrace

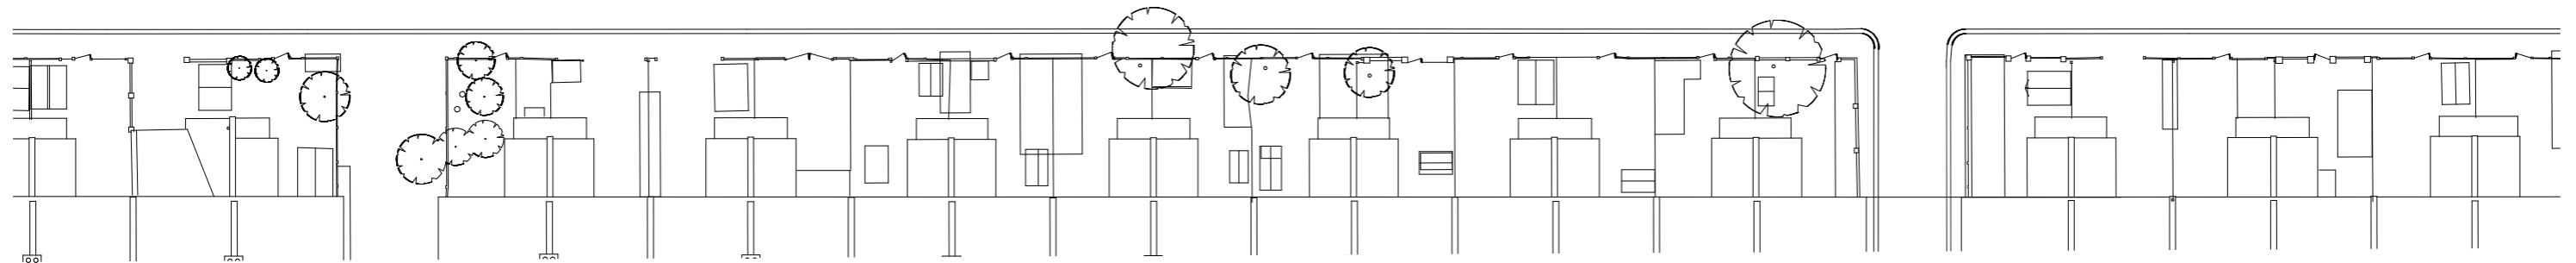

Project Details	EED13492-101: Brent Cross Cricklewood- Phase 1A (North) RMA's: ES Further Information Report
Figure Title	Figure 2.26: Plot 54 Layout
Figure Ref	EED13492-101_GR_ES_2.26A
Date	January 2015
File Location	\\nt-lncs\weed\projects\eed13492\101\graphics\issued figures