


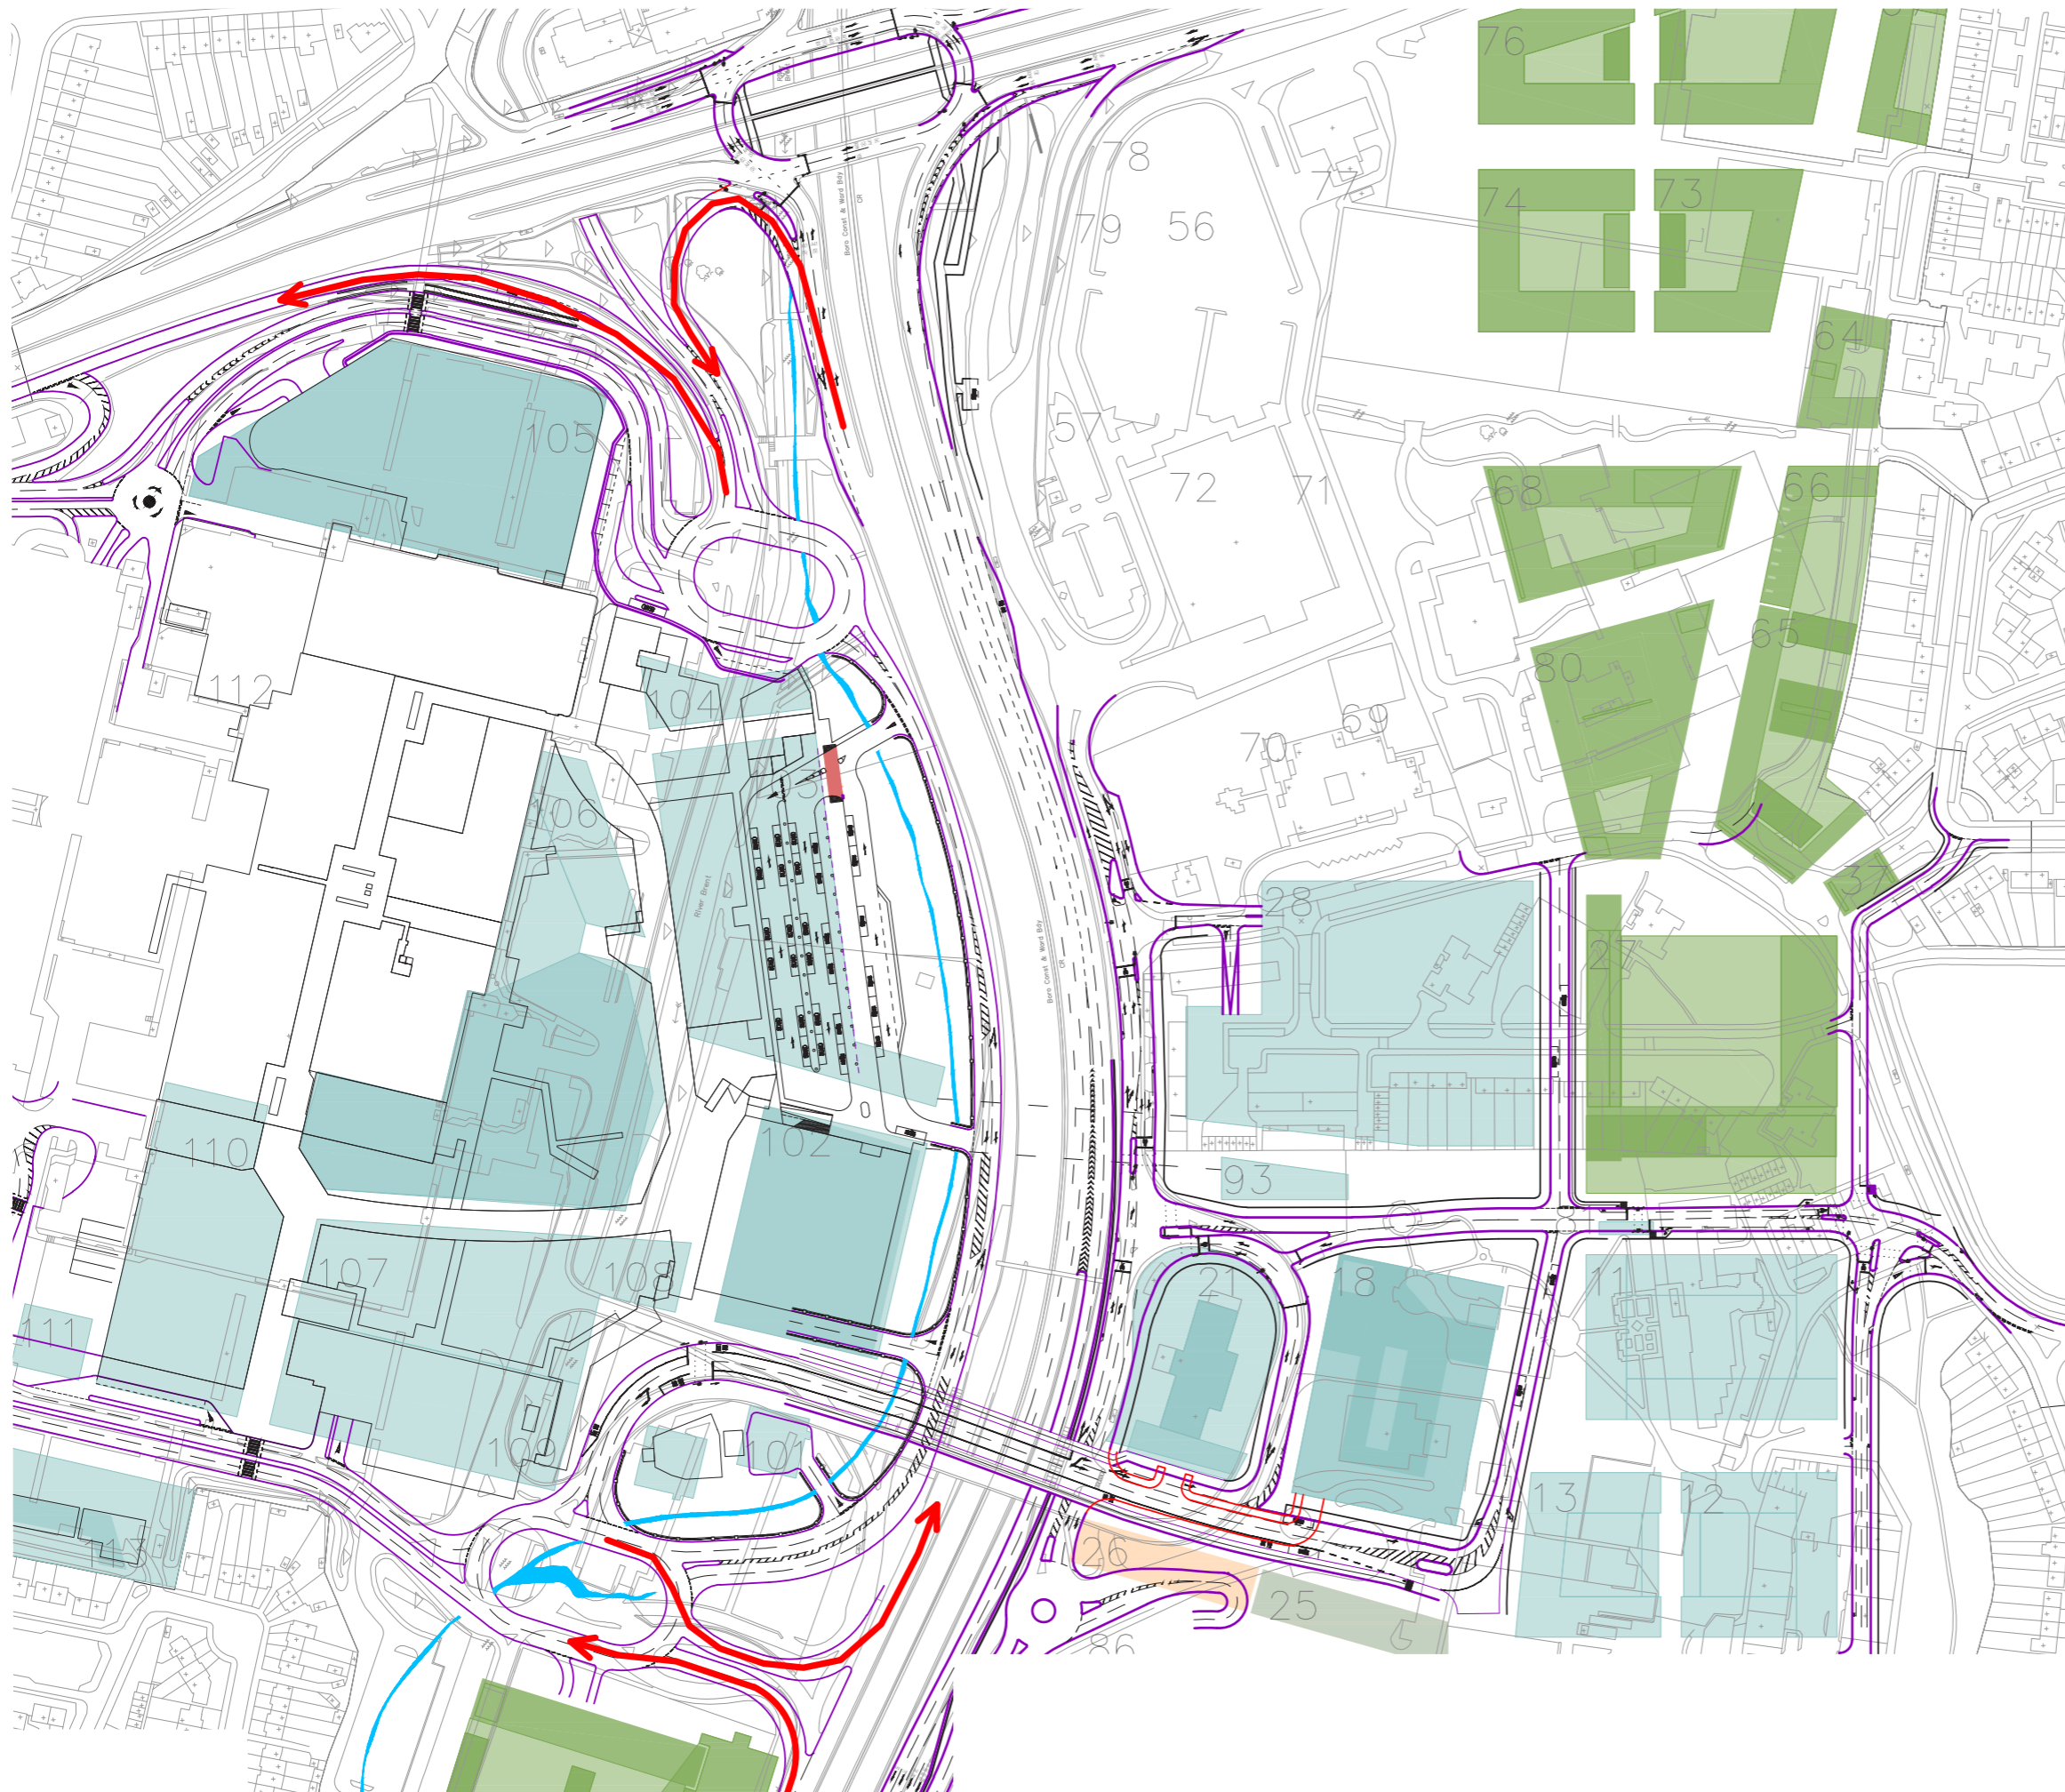


-  Access / Egress Route
-  Phase 1
-  Phase 2



|                 |  |
|-----------------|--|
| Project Details | EED13492-101: Brent Cross Cricklewood- Phase 1A (North) RMA's: ES Further Information Report |
| Figure Title    | Figure 7.6: Phase 1 North Construction Access Routes   |
| Figure Ref      | EED13492-102_GR_ES_7.6A  |
| Date            | January 2015   |
| File Location   | \\nt-lncsl\weed\projects\eed13492\101\graphics\es\issued figures                             |

Source: MACE